


8/23/99

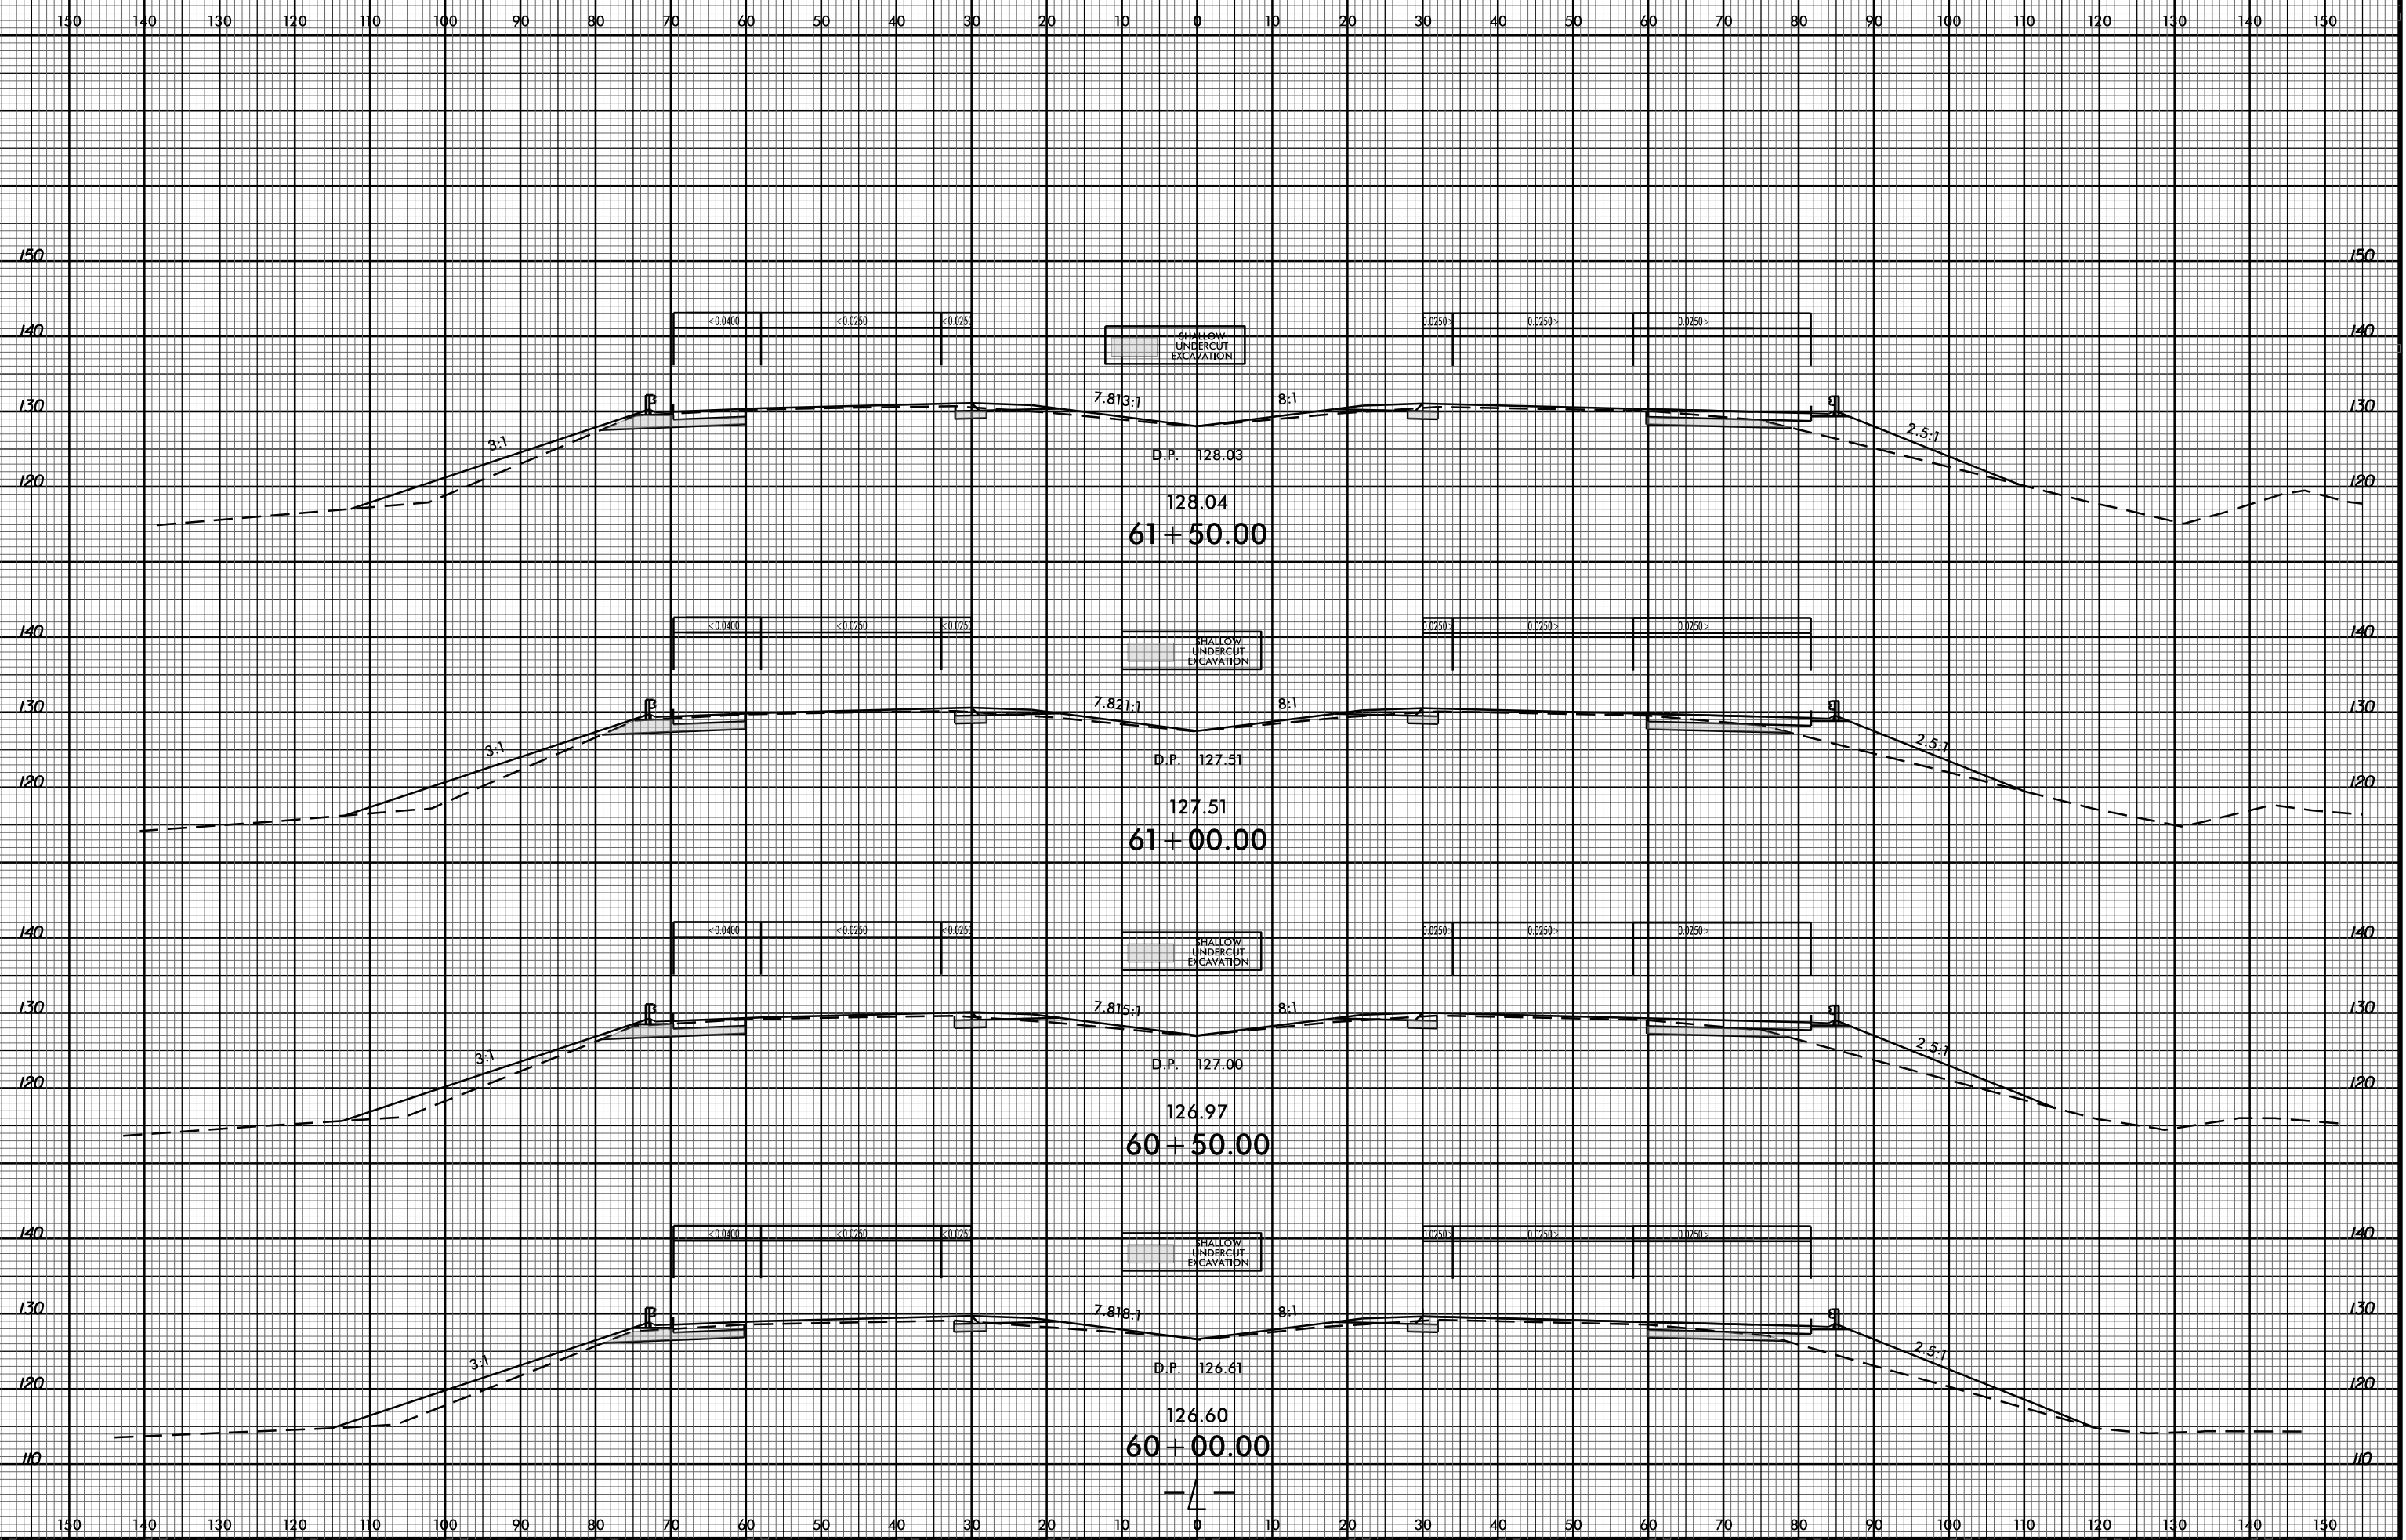

07-APR-2017 13:49  
R:\Roadwork\XCAR\F5719\_DD04\_XPL.L\_48+00 TO 68+00.dgn  
\$\$\$\$\$USERNAME\$\$\$\$\$