


8/23/99

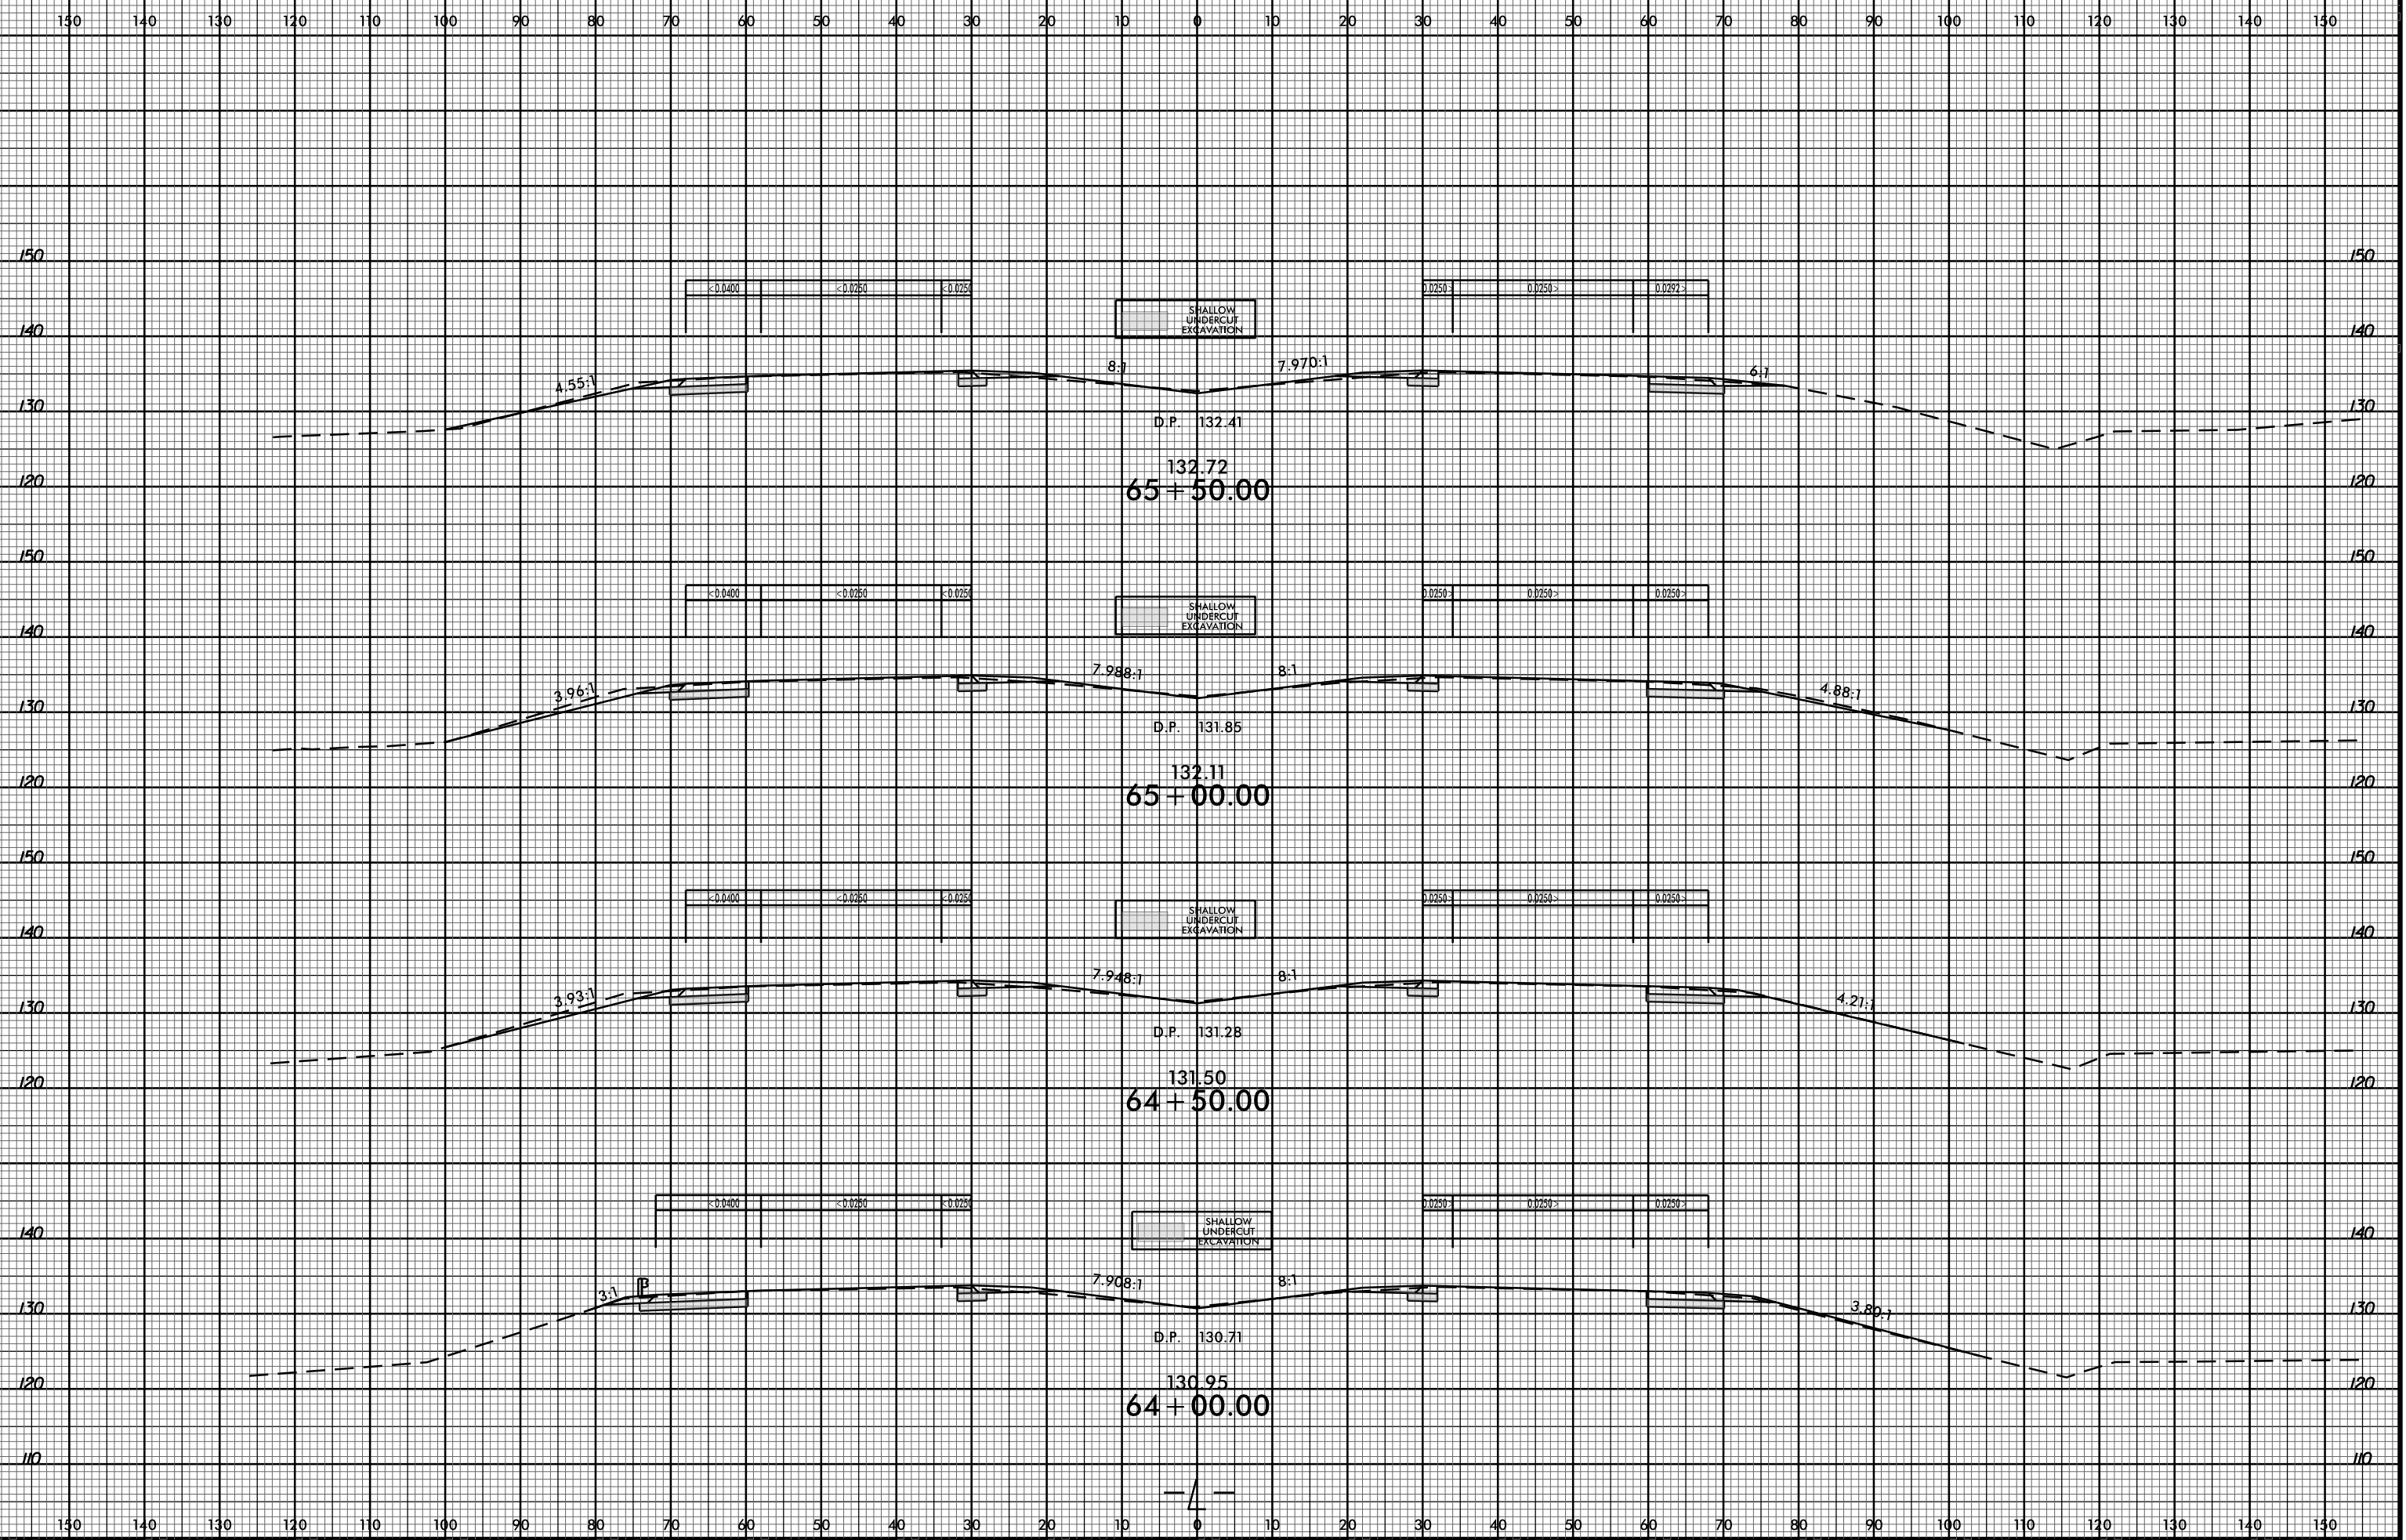

07-APR-2017 13:49
R:\Road\X\CA\5719_DD\4_XPL.L_48+00 TO 68+00.dgn
\$\$\$\$USERNAME\$\$\$\$

150 140 130 120 110 100 90 80 70 60 50 40 30 20 10 0 10 20 30 40 50 60 70 80 90 100 110 120 130 140 150