


8/23/99

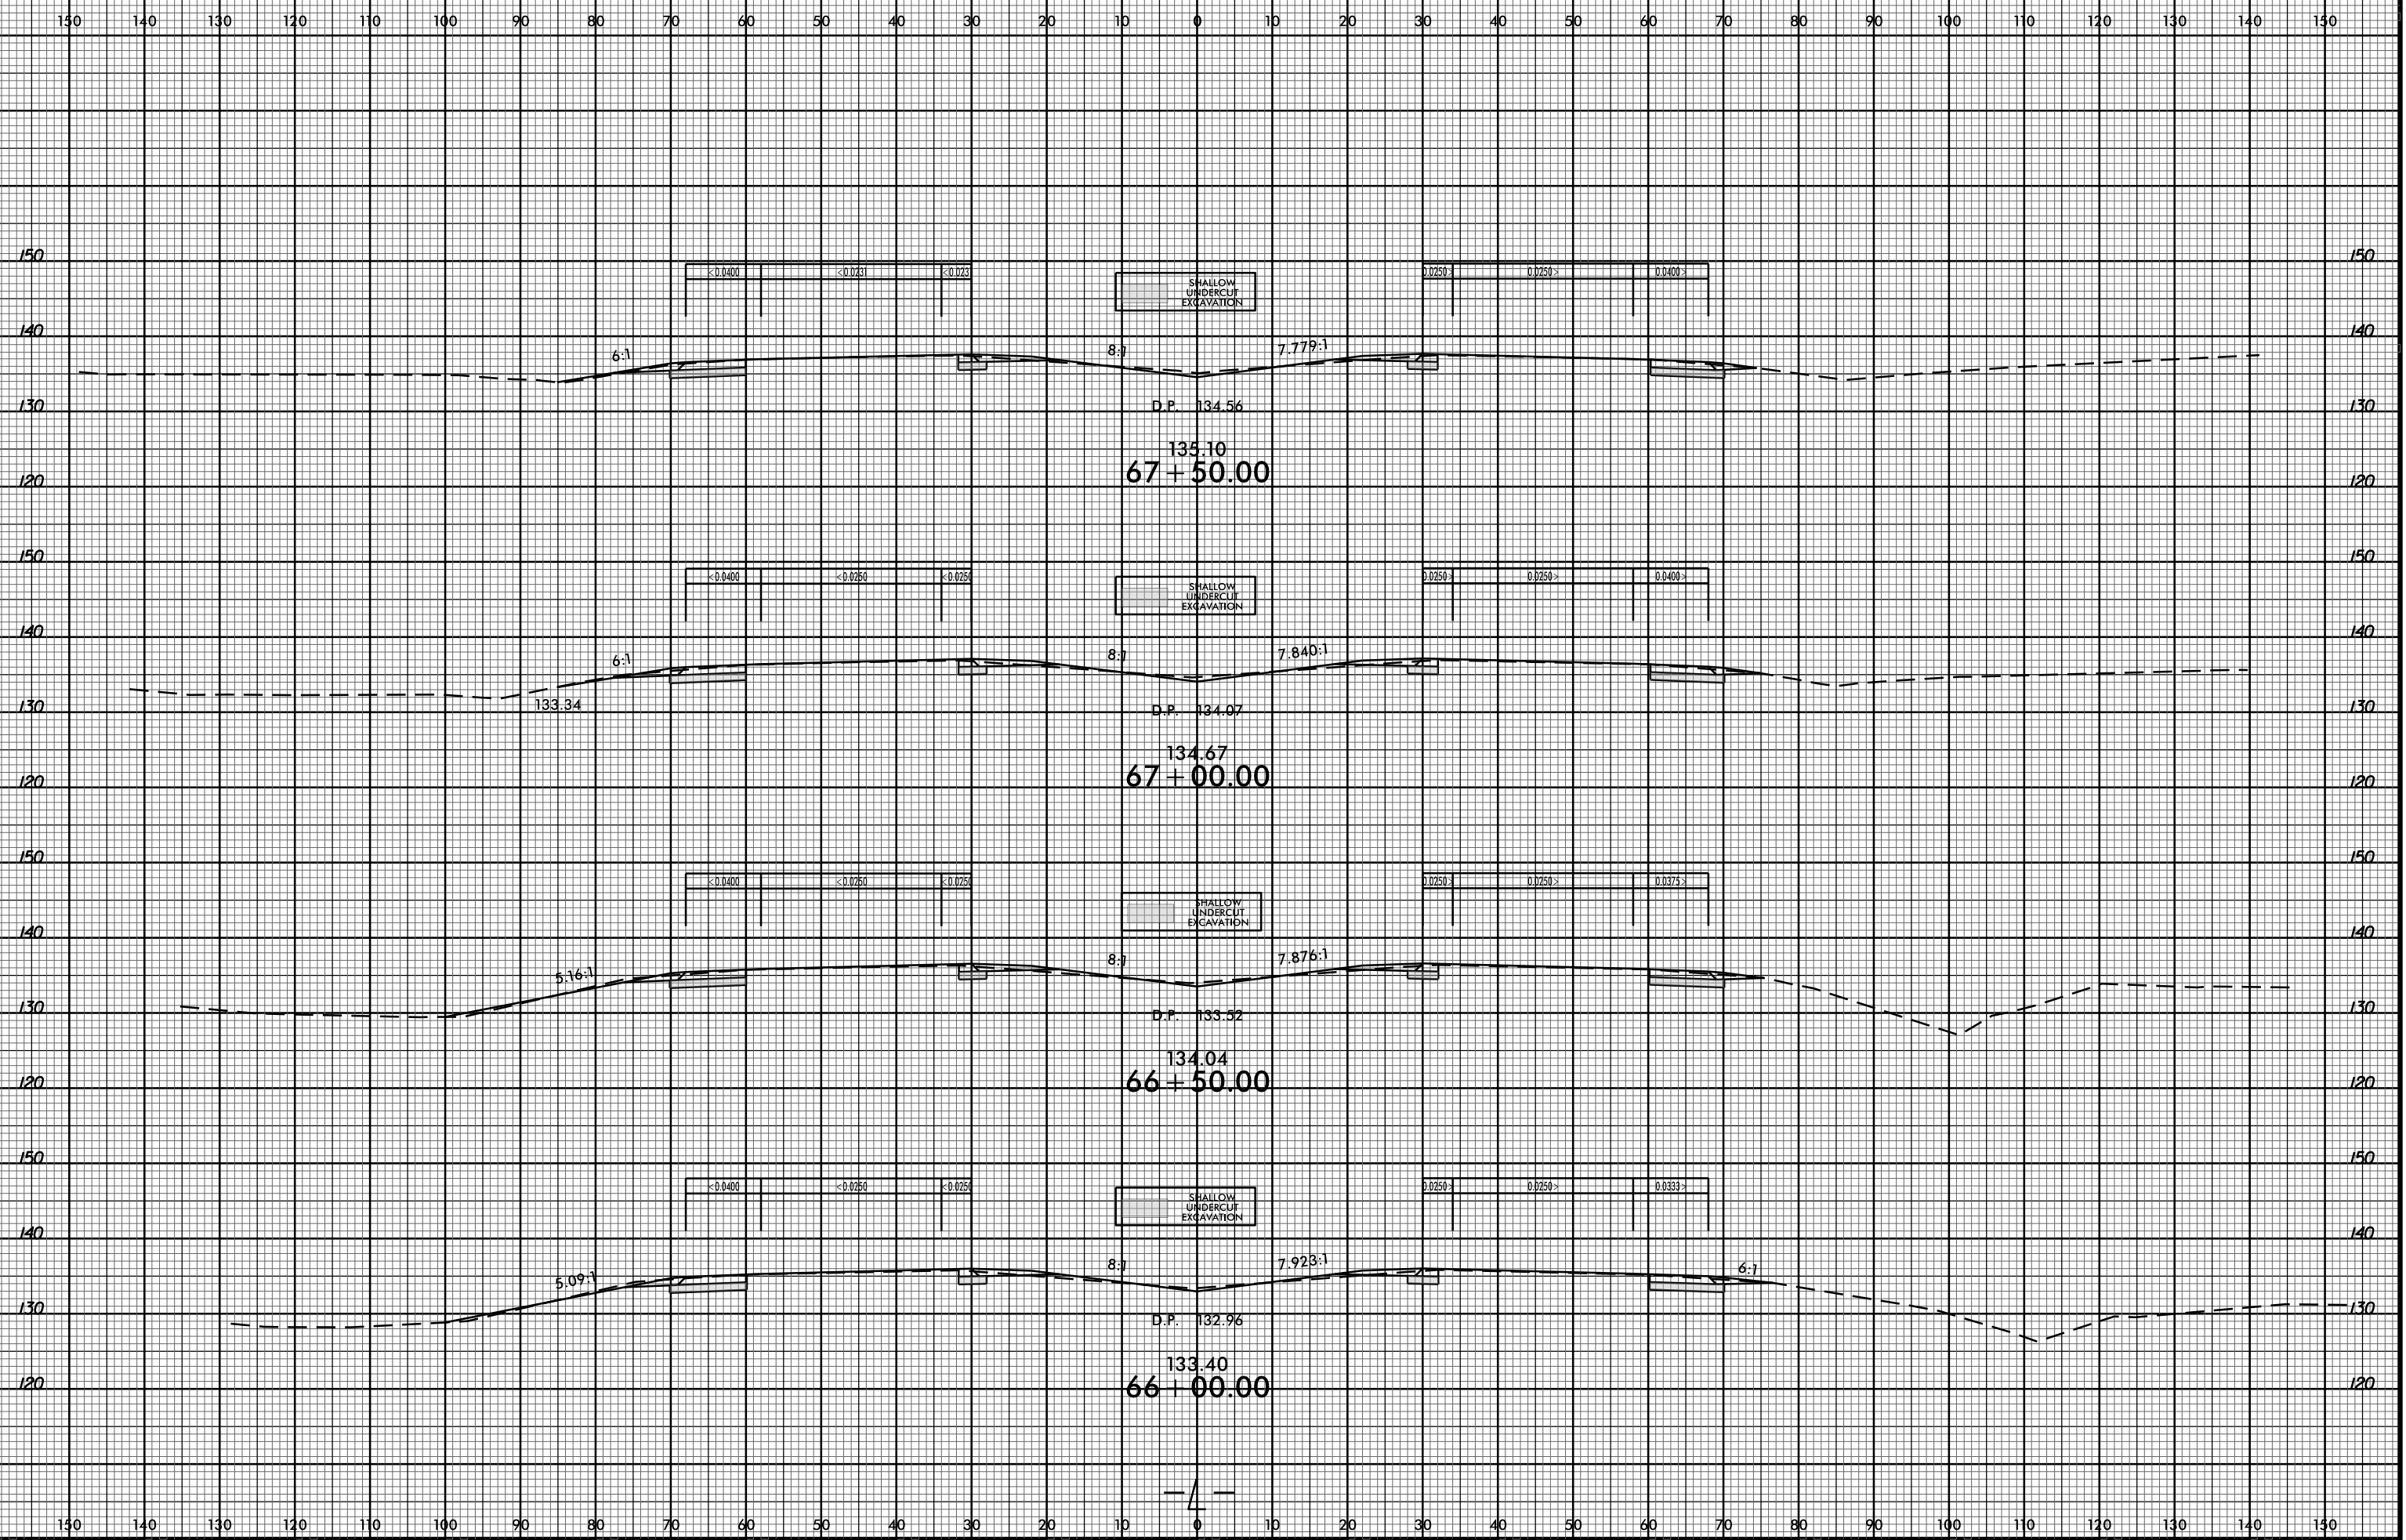

07-APR-2017 13:49
R:\Road\X\5719\DDC4_XPL.L_48+00 TO 68+00.dgn
\$\$\$\$USERNAME\$\$\$\$

SHALLOW UNDERCUT EXCAVATION

SHALLOW UNDERCUT EXCAVATION

SHALLOW UNDERCUT EXCAVATION

SHALLOW UNDERCUT EXCAVATION

135.10
67+50.00

134.67
67+00.00

134.04
66+50.00

133.40
66+00.00

D.P. 134.56

D.P. 134.07

D.P. 133.52

D.P. 132.96

6:1

8:1

7.779:1

6:1

8:1

7.840:1

5.16:1

8:1

7.876:1

5.09:1

8:1

7.923:1

6:1

