


-RAMP B-

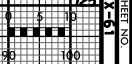

1800
6175-B
ON ENGINEER LOG