


-RAMP-D-

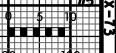

180
6175-B
X-1
ON ENGINEER LOG