

PLAN OF CONCRETE BARRIER RAIL

ALL DIMENSIONS ARE MEASURED ALONG OUTSIDE FACE OF BARRIER RAIL


PROJECT NO. R-5719
WAYNE COUNTY
 STATION: 39+11.12 -L-

SHEET 1 OF 2

P:\2015\A-5719\Structures\DWG\Right Lane\A-5719_RT_BR_WE_I.dgn
 12/16/2016 2:06:39 PM

DRAWN BY : J. PENDERGRAFT DATE : 12-15
 CHECKED BY : J. DILWORTH DATE : 12-15

DOCUMENT NOT CONSIDERED FINAL
 UNLESS ALL SIGNATURES COMPLETED

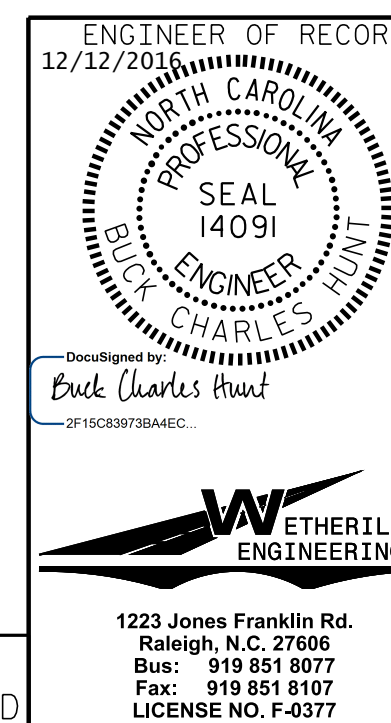

STATE OF NORTH CAROLINA
 DEPARTMENT OF TRANSPORTATION
 RALEIGH
 SUPERSTRUCTURE
 CONCRETE
 BARRIER RAIL
 RIGHT LANE

REVISIONS				SHEET NO.	
NO.	BY:	DATE:	NO.	BY:	DATE:
1			3		
2			4		
					TOTAL SHEETS
					26

1223 Jones Franklin Rd.
 Raleigh, N.C. 27606
 Bus: 919 851 8077
 Fax: 919 851 8107
 LICENSE NO. F-0377