


**PAVEMENT  
MARKING SCHEDULE**

SYMBOL	DESCRIPTION	FINAL PAVEMENT MARKINGS
COLD APPLIED PLASTIC (4") Type2 - Permanent High Performance		
CA	WHITE EDGELINE	
CD	3 FT. - 9 FT./SP WHITE MINISKIP	
CE	WHITE SOLID LANE LINE	
CI	YELLOW DOUBLE CENTER	
COLD APPLIED PLASTIC PAVEMENT MARKING SYMBOL Type2 - Permanent High Performance		
DA	LEFT TURN ARROW	
DC	STRAIGHT ARROW	
THERMOPLASTIC(4", 90 MILS)		
TA	WHITE EDGELINE	
TB	YELLOW EDGELINE	
THERMOPLASTIC(4", 120 MILS)		
T8	2 FT. - 6 FT./SP WHITE MINISKIP	
TD	3 FT. - 9 FT./SP WHITE MINISKIP	
TE	WHITE SOLID LANE LINE	
TI	YELLOW DOUBLE CENTER	
THERMOPLASTIC(6", 90 MILS)		
T6	WHITE EDGELINE	
T7	YELLOW EDGELINE	
THERMOPLASTIC(6", 120 MILS)		
TJ	10 FT. WHITE SKIP	
TK	3 FT. - 9 FT./SP WHITE MINISKIP	
THERMOPLASTIC(8", 90 MILS)		
TN	WHITE GORELINE	
THERMOPLASTIC(12", 90 MILS)		
TS	WHITE GORELINE	
TU	WHITE DIAGONAL	
TV	YELLOW DIAGONAL	
THERMOPLASTIC(24", 120 MILS)		
T2	WHITE STOPBAR	
THERMOPLASTIC PAVEMENT MARKING SYMBOLS (90 MILS)		
UA	LEFT TURN ARROW	
UB	RIGHT TURN ARROW	
UC	STRAIGHT ARROW	
UG	COMBO LEFT/RIGHT/STRAIGHT	
UN	24" YIELD LINE TRIANGLE	
UP	MERGE ARROW	
UQ	RAMP ARROW SYMBOL	
PERMANENT RAISED PAVEMENT MARKER		
MA	YELLOW & YELLOW	
MB	CRYSTEL & RED	

12/22/2016  
P:\2015\NR-5719\TrafficControl\TC\CPVr5719\_TC\_PMP\_PSH\_01.dgn  
User:skennedy

**DOCUMENT NOT CONSIDERED FINAL  
UNLESS ALL SIGNATURES COMPLETED**

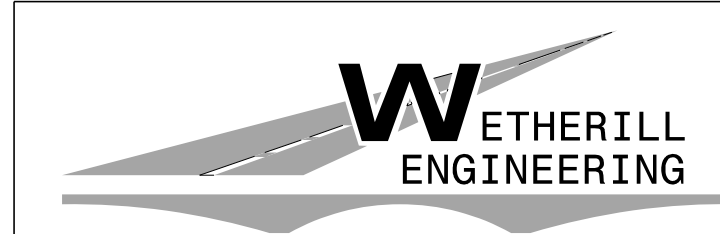


1223 Jones Franklin Rd.  
Raleigh, N.C. 27606  
License No. F-0377  
Bus: 919 851 8077  
Fax: 919 851 8107

TRANSPORTATION PLANNING/DESIGN - BRIDGE/STRUCTURE DESIGN  
CIVIL/SITE DESIGN - GIS/GPS - CONSTRUCTION OBSERVATION

APPROVED: \_\_\_\_\_  
DATE: \_\_\_\_\_

SEAL

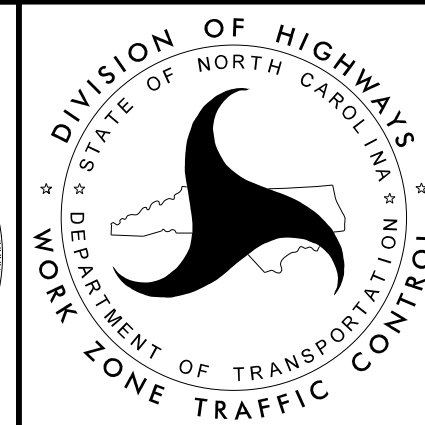

**U-5796 AREA 1  
PAVEMENT MARKING  
SCHEDULE**