



PROJECT REFERENCE NO.	SHEET NO.
U-5796	EC-15/CONST.9
RW SHEET NO.	
ROADWAY DESIGN ENGINEER	HYDRAULICS ENGINEER

HP4500

NAD 83/NSRS 2007

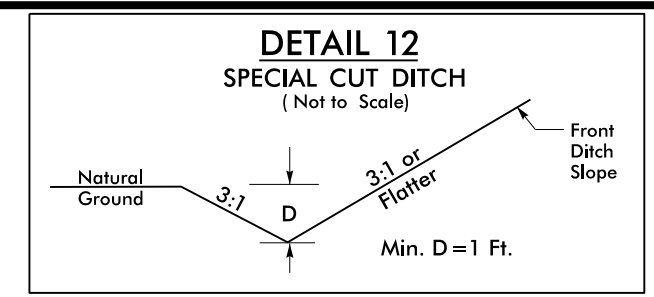

FROM STA. 35+50 TO STA. 35+77 -Y8- LT
 FROM STA. 10+41 TO STA. 13+60 -Y10- LT
 FROM STA. 10+41 TO STA. 13+60 -Y10- RT
 FROM STA. 36+47 TO STA. 37+00 -Y8- LT

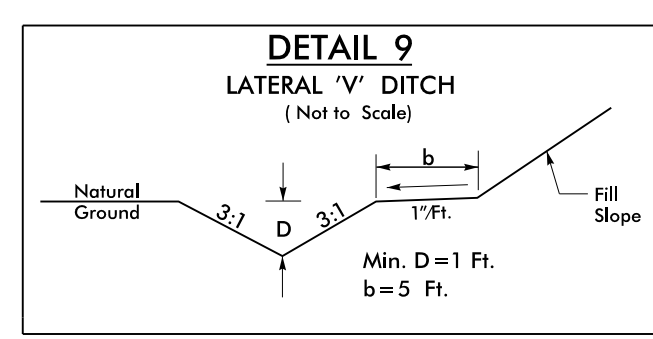

FROM STA. 32+00 TO STA. 35+50 -Y8- LT.
 STA. 32+36 TO STA. 35+93 -Y8- RT.

**30 x 15 x 3
 1.5 inch Skimmer
 with 0.5 inch
 Orifice Diameter
 4 ft. weir
 ID 9.03**

KENNETH LEE COX, et als
 DB 1289 PG 104

REVISIONS

\$\$\$\$\$SUBSERVING\$\$\$\$\$

