


09/08/99

TIP PROJECT: U-5796

STATE OF NORTH CAROLINA
DIVISION OF HIGHWAYS

T.I.P. NO.	SHEET NO.
U-5796	UO-1




NOTE:
ALL UTILITY WORK SHOWN ON THIS SHEET IS DONE BY OTHERS.
NO PAYMENT WILL BE MADE TO THE CONTRACTOR FOR UTILITY WORK SHOWN ON THIS SHEET.

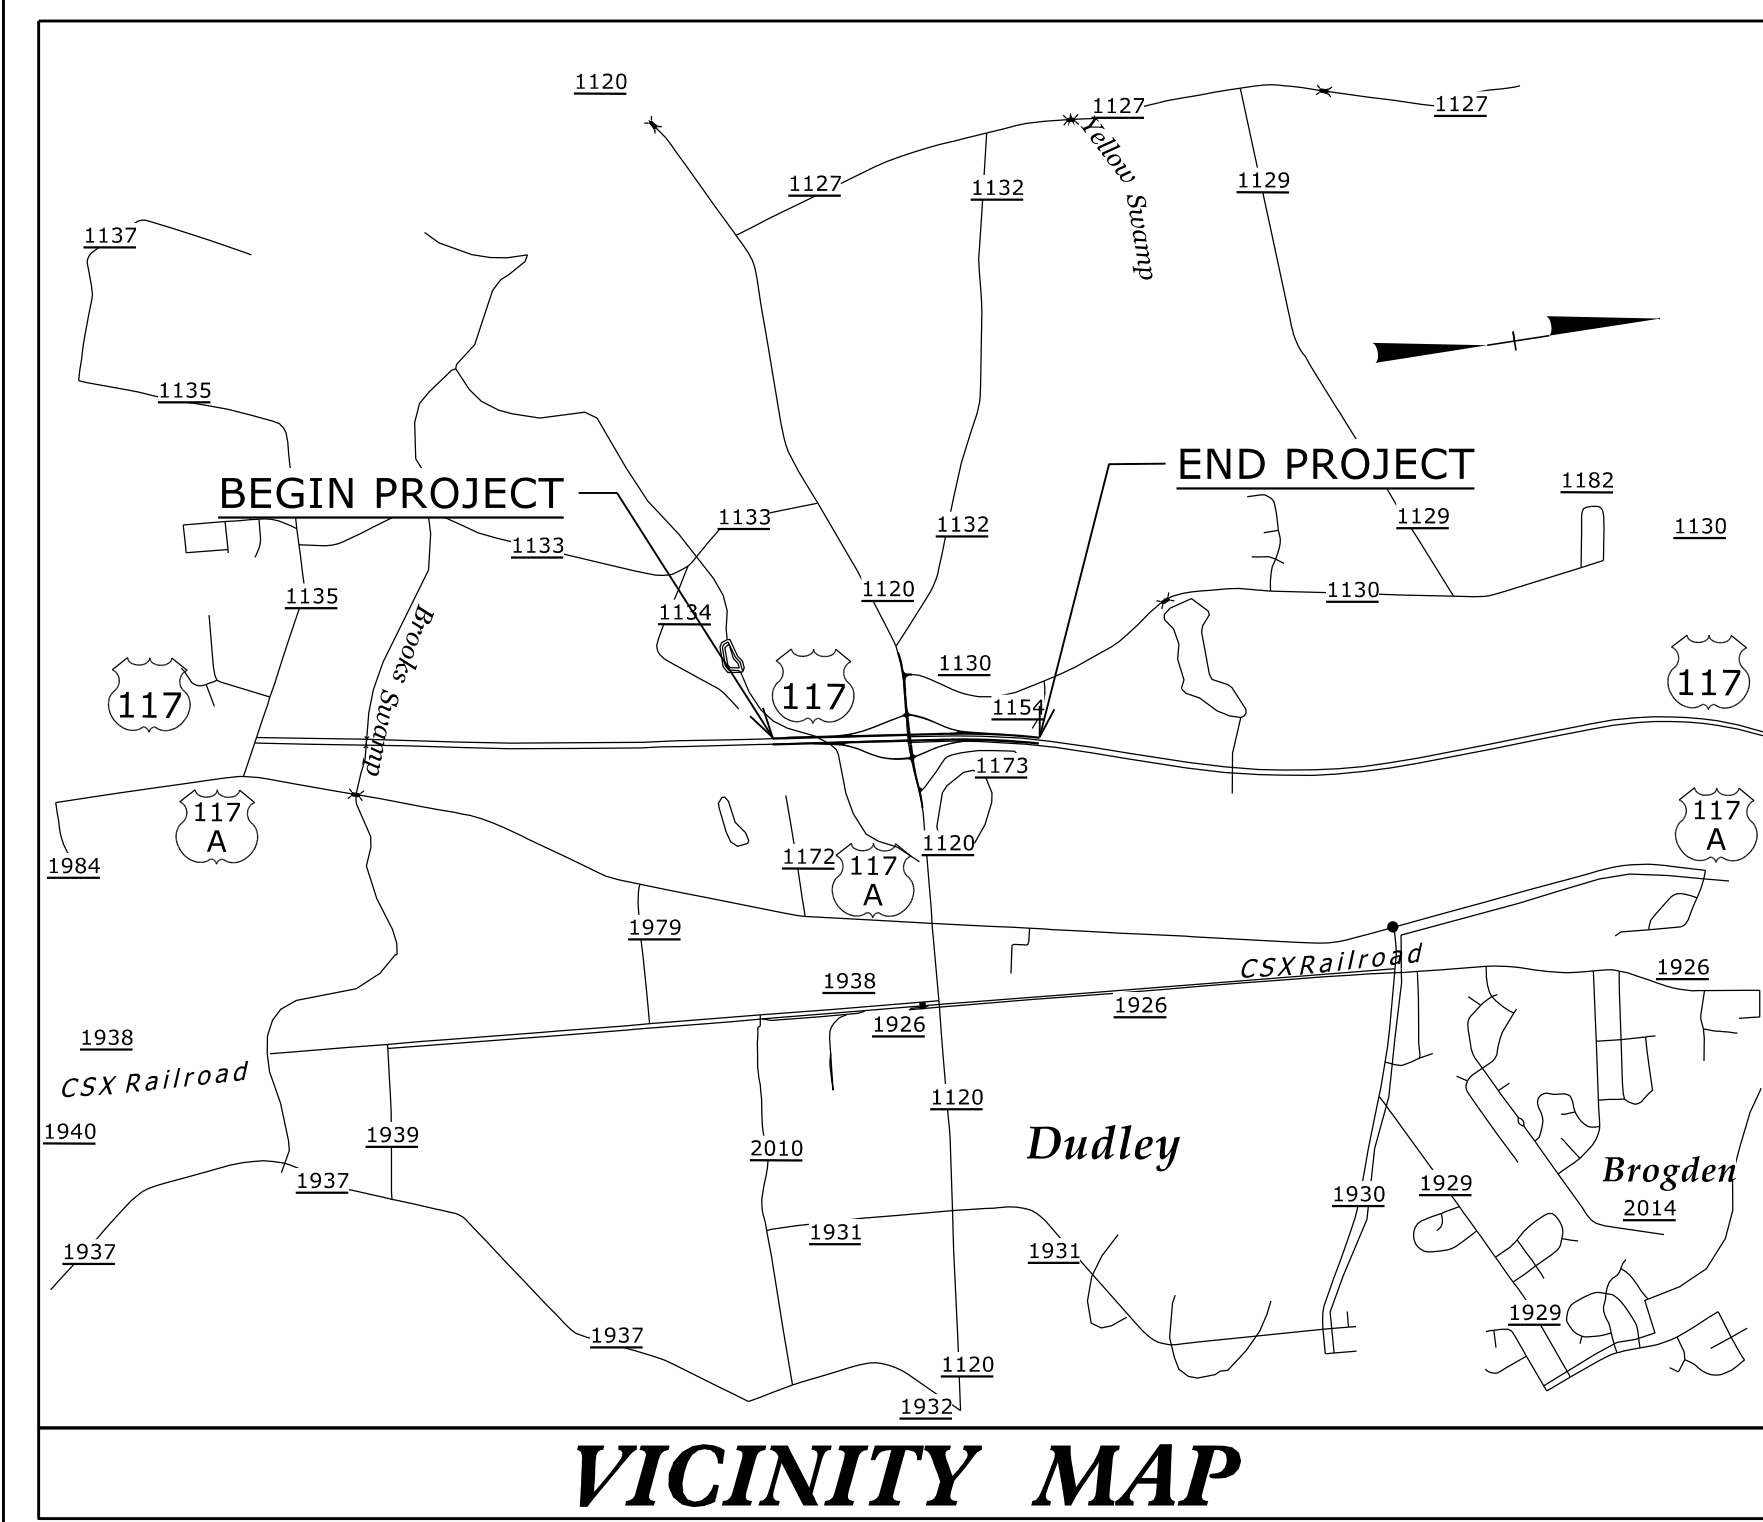

UTILITIES BY OTHERS PLANS WAYNE COUNTY

LOCATION: US-117 AND SR-1120 (O'BERRY RD.) INTERCHANGE

TYPE OF WORK: POWER, GAS, TELEPHONE, CATV, AND WATER RELOCATION

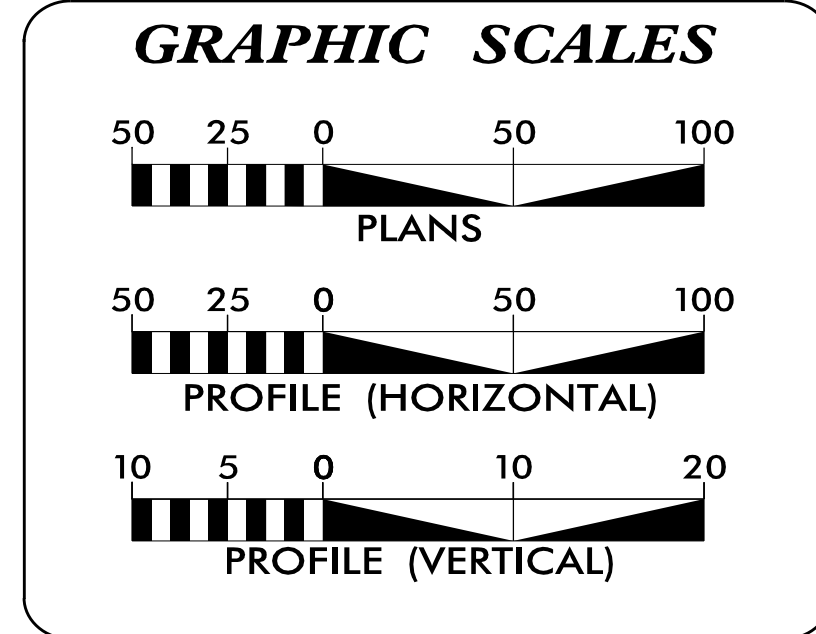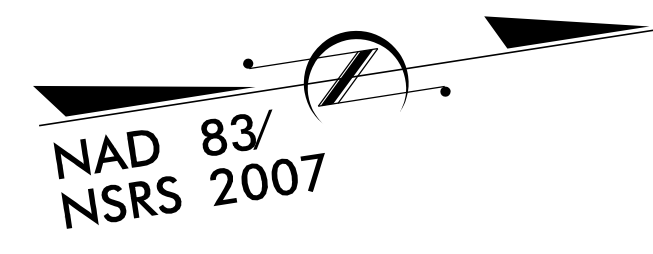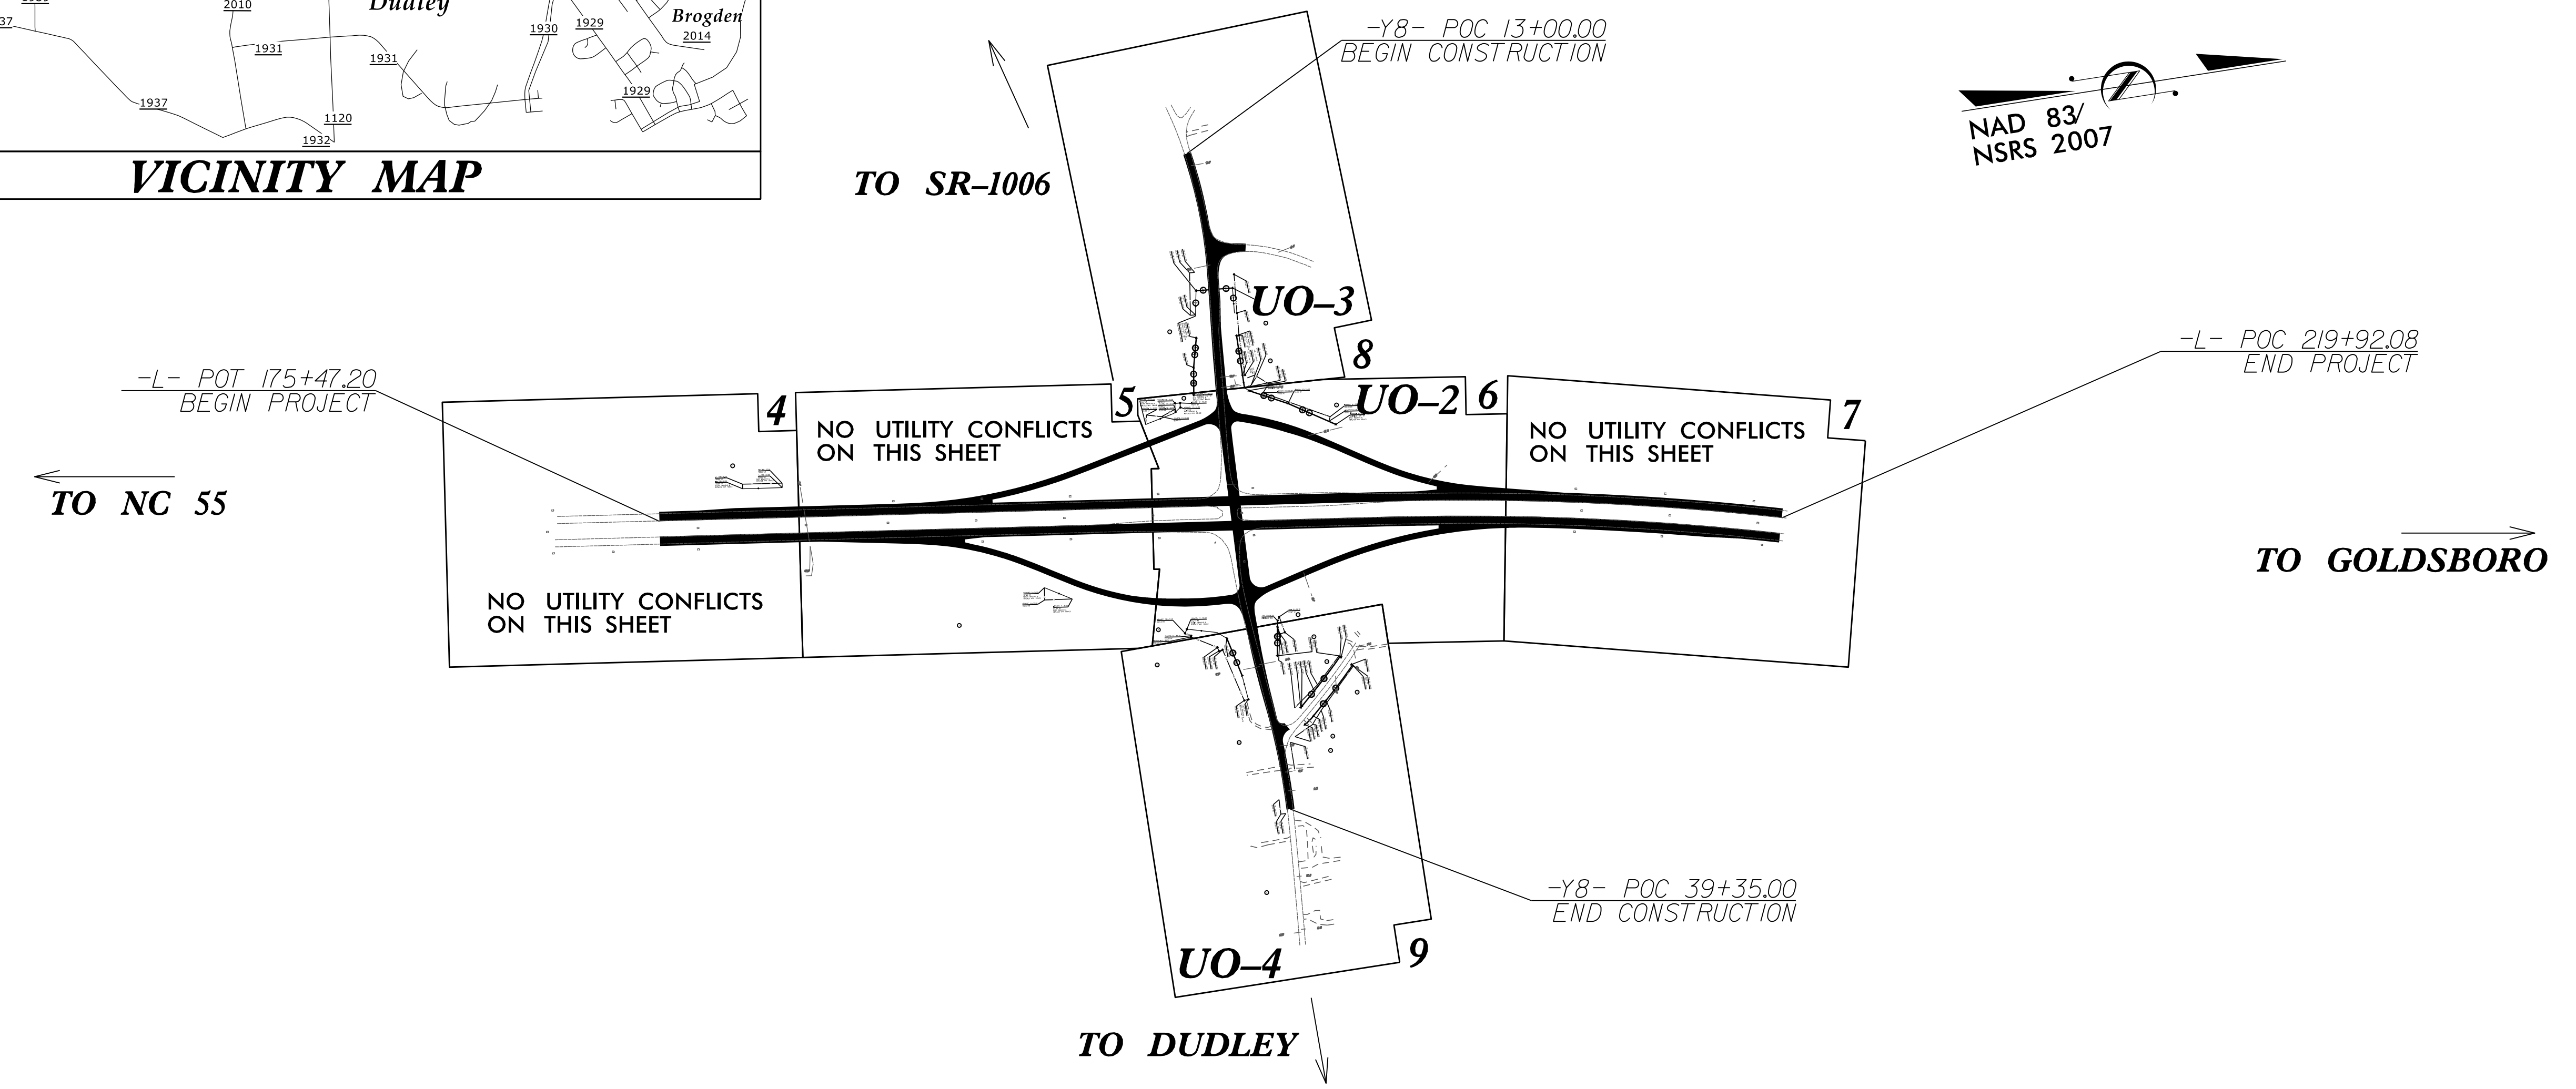

INDEX OF SHEETS

SHEET NO.:	DESCRIPTION:
UO-1	TITLE SHEET
UO-02 THRU UO-04	UBO PLAN SHEETS

UTILITY OWNERS WITH CONFLICTS

(A) POWER DISTRIBUTION - DUKE ENERGY
 (B) GAS - PIEDMONT NATURAL GAS
 (C) TELEPHONE - AT&T
 (D) CATV - TIME WARNER CABLE
 (E) WATER - SOUTHEASTERN WAYNE SANITARY DISTRICT

PREPARED IN THE OFFICE OF:

1223 JONES FRANKLIN ROAD
 Raleigh, N.C. 27606
 License No. F-0377
 Bus: 919 851 8077
 Fax: 919 851 8107

John D. Schriener, PLS PROJECT UTILITY COORDINATOR

**DIVISION OF HIGHWAYS
DIVISION 4**

509 Ward Blvd.
 Wilson NC, 27895
 252-237-6164

Jerry Page, PE PROJECT ENGINEER
 D.R. Eithridge PROJECT DESIGN ENGINEER

\$\$\$\$\$ SYSTEMS \$\$\$
\$\$\$\$\$ DGN \$\$\$
\$\$\$\$\$ USER NAME \$\$\$