


UTILITIES BY OTHERS

NOTE:
 ALL PROPOSED UTILITY WORK SHOWN ON THIS SHEET WILL BE DONE BY OTHERS. NO PAYMENT WILL BE MADE TO THE CONTRACTOR FOR PROPOSED UTILITY WORK SHOWN ON THIS SHEET.

NAD 83/NSRS 2007

5/14/99
 9:26:42 AM (Pro)\\U-5796-ddc4-ut-rdy8_U03_psh.dgn
 C:\Users\psh\OneDrive\Documents\Projects\U-5796-ddc4-ut-rdy8_U03_psh.dgn

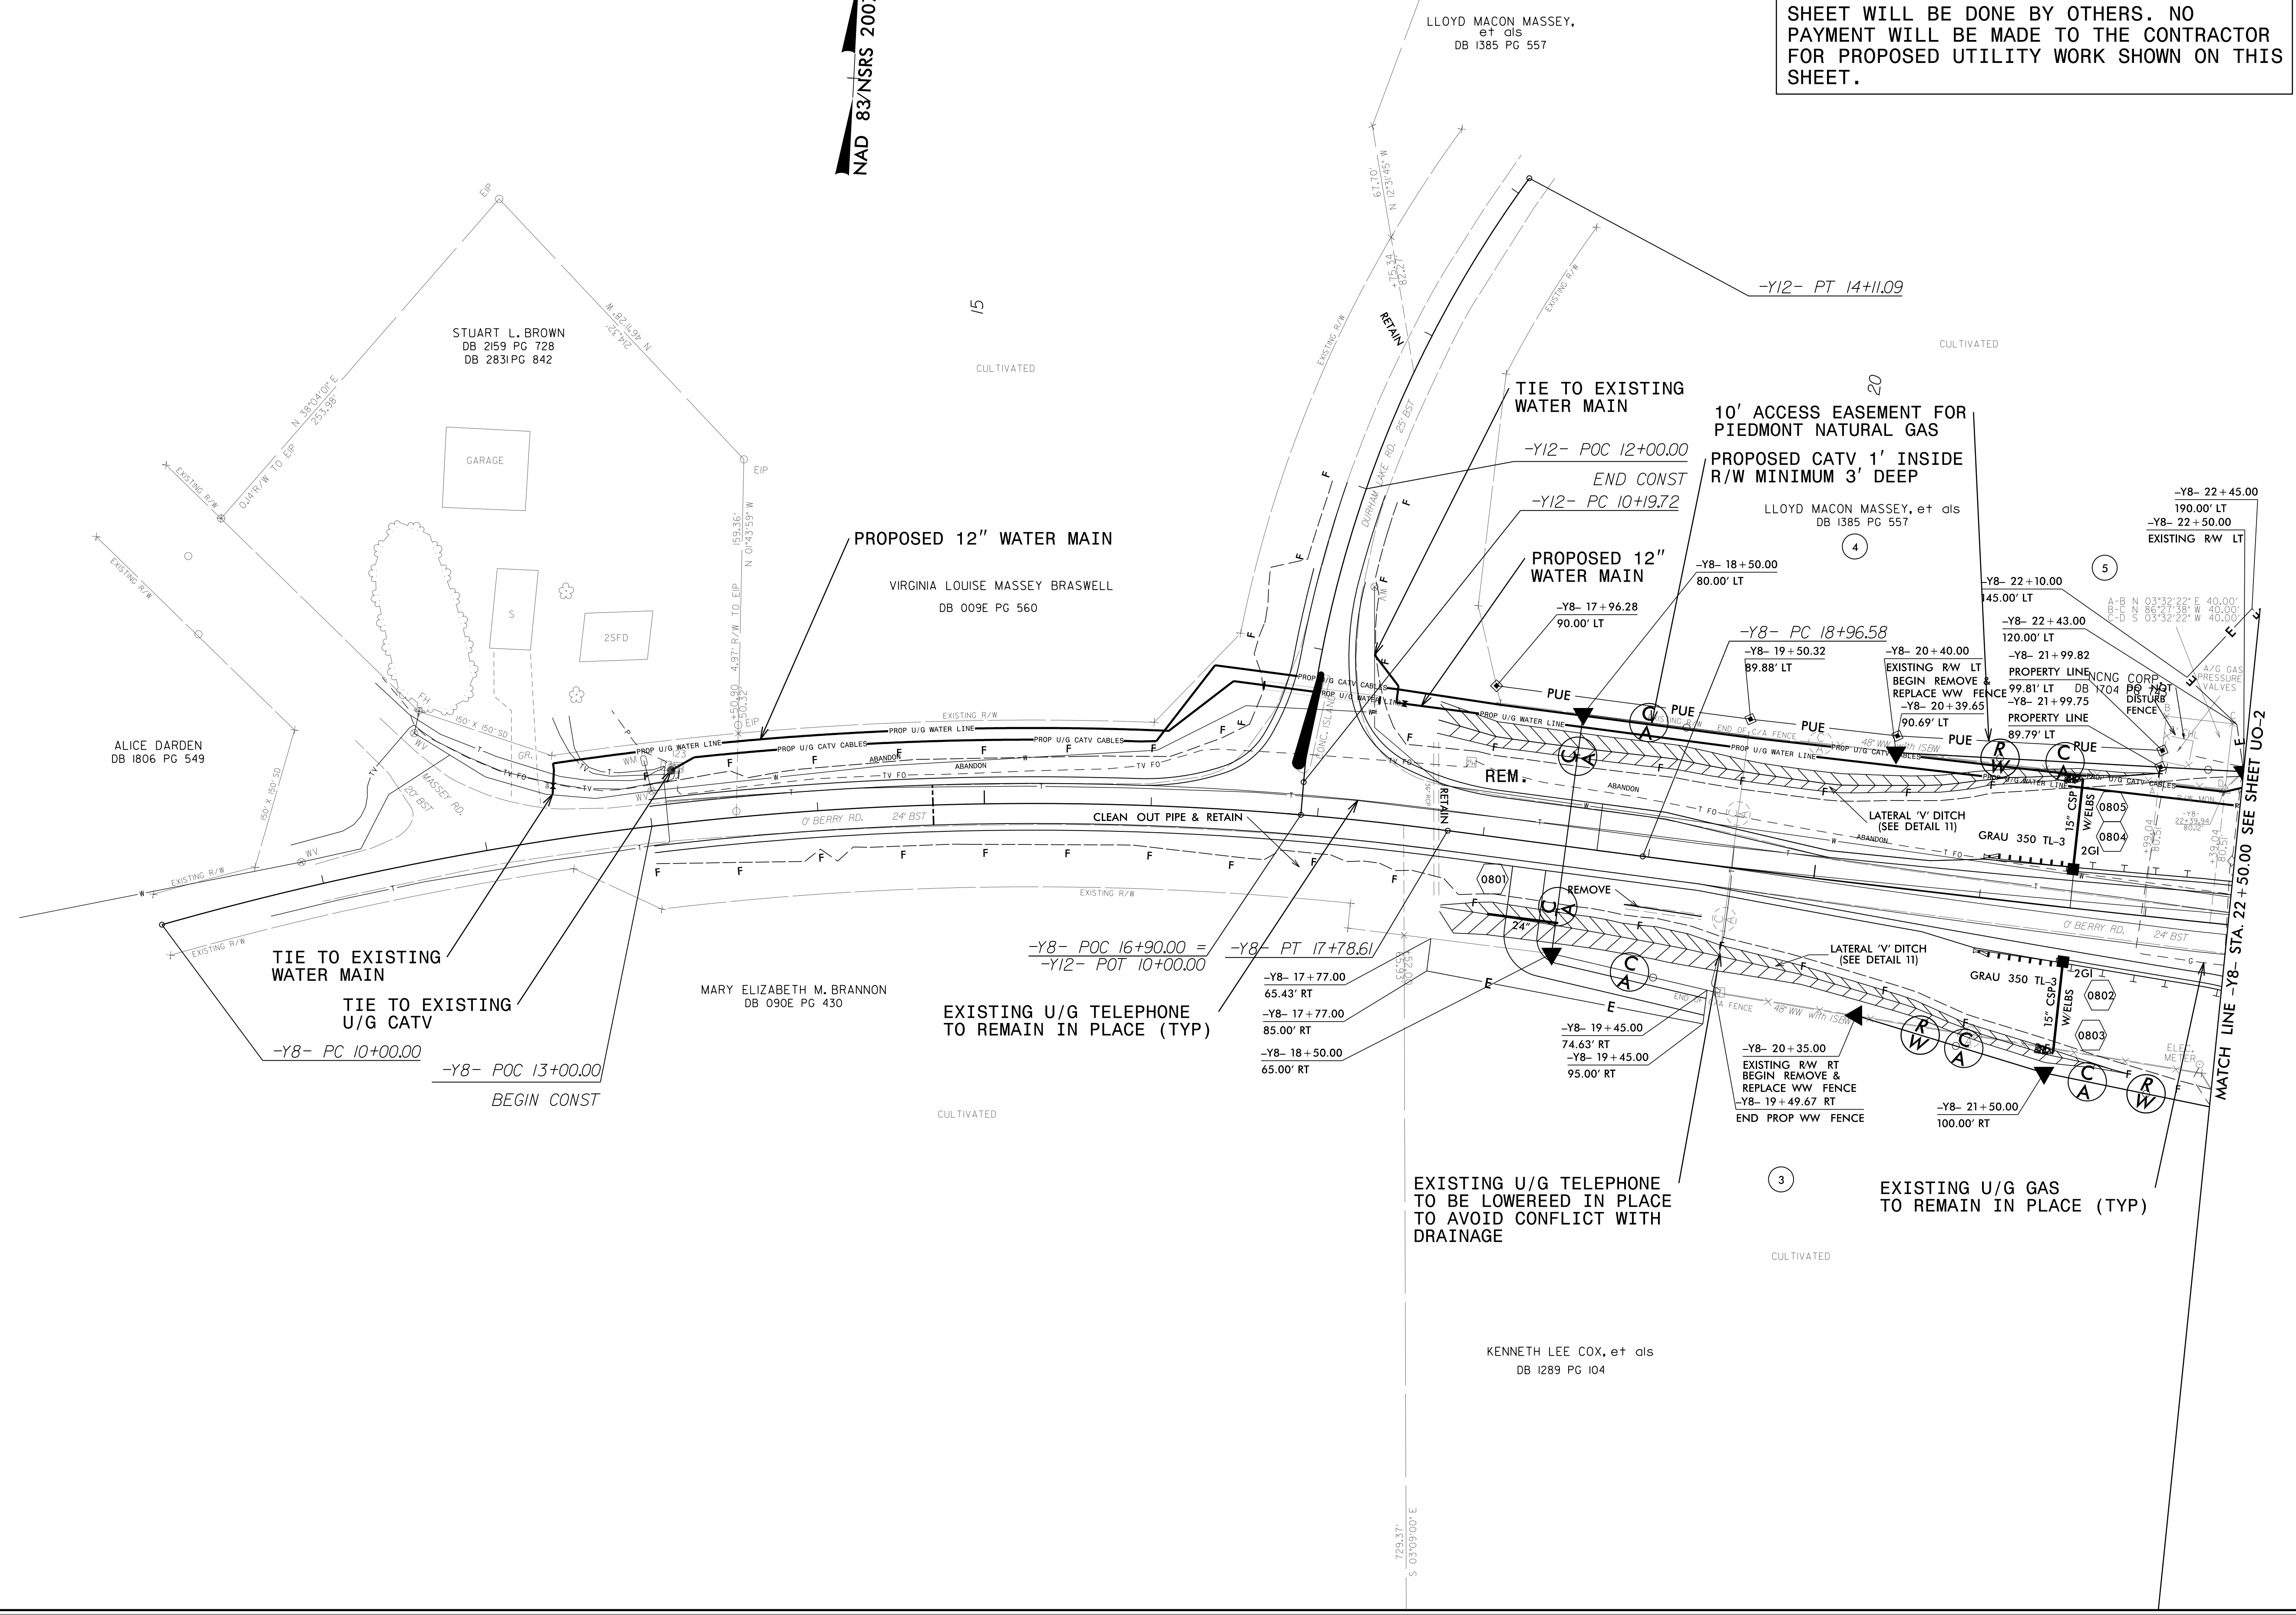

MATCH LINE -Y8- STA. 22+50.00 SEE SHEET UO-2