


UTILITIES BY OTHERS

NOTE:
 ALL PROPOSED UTILITY WORK SHOWN ON THIS SHEET WILL BE DONE BY OTHERS. NO PAYMENT WILL BE MADE TO THE CONTRACTOR FOR PROPOSED UTILITY WORK SHOWN ON THIS SHEET.

NAD 83/NSRS 2007

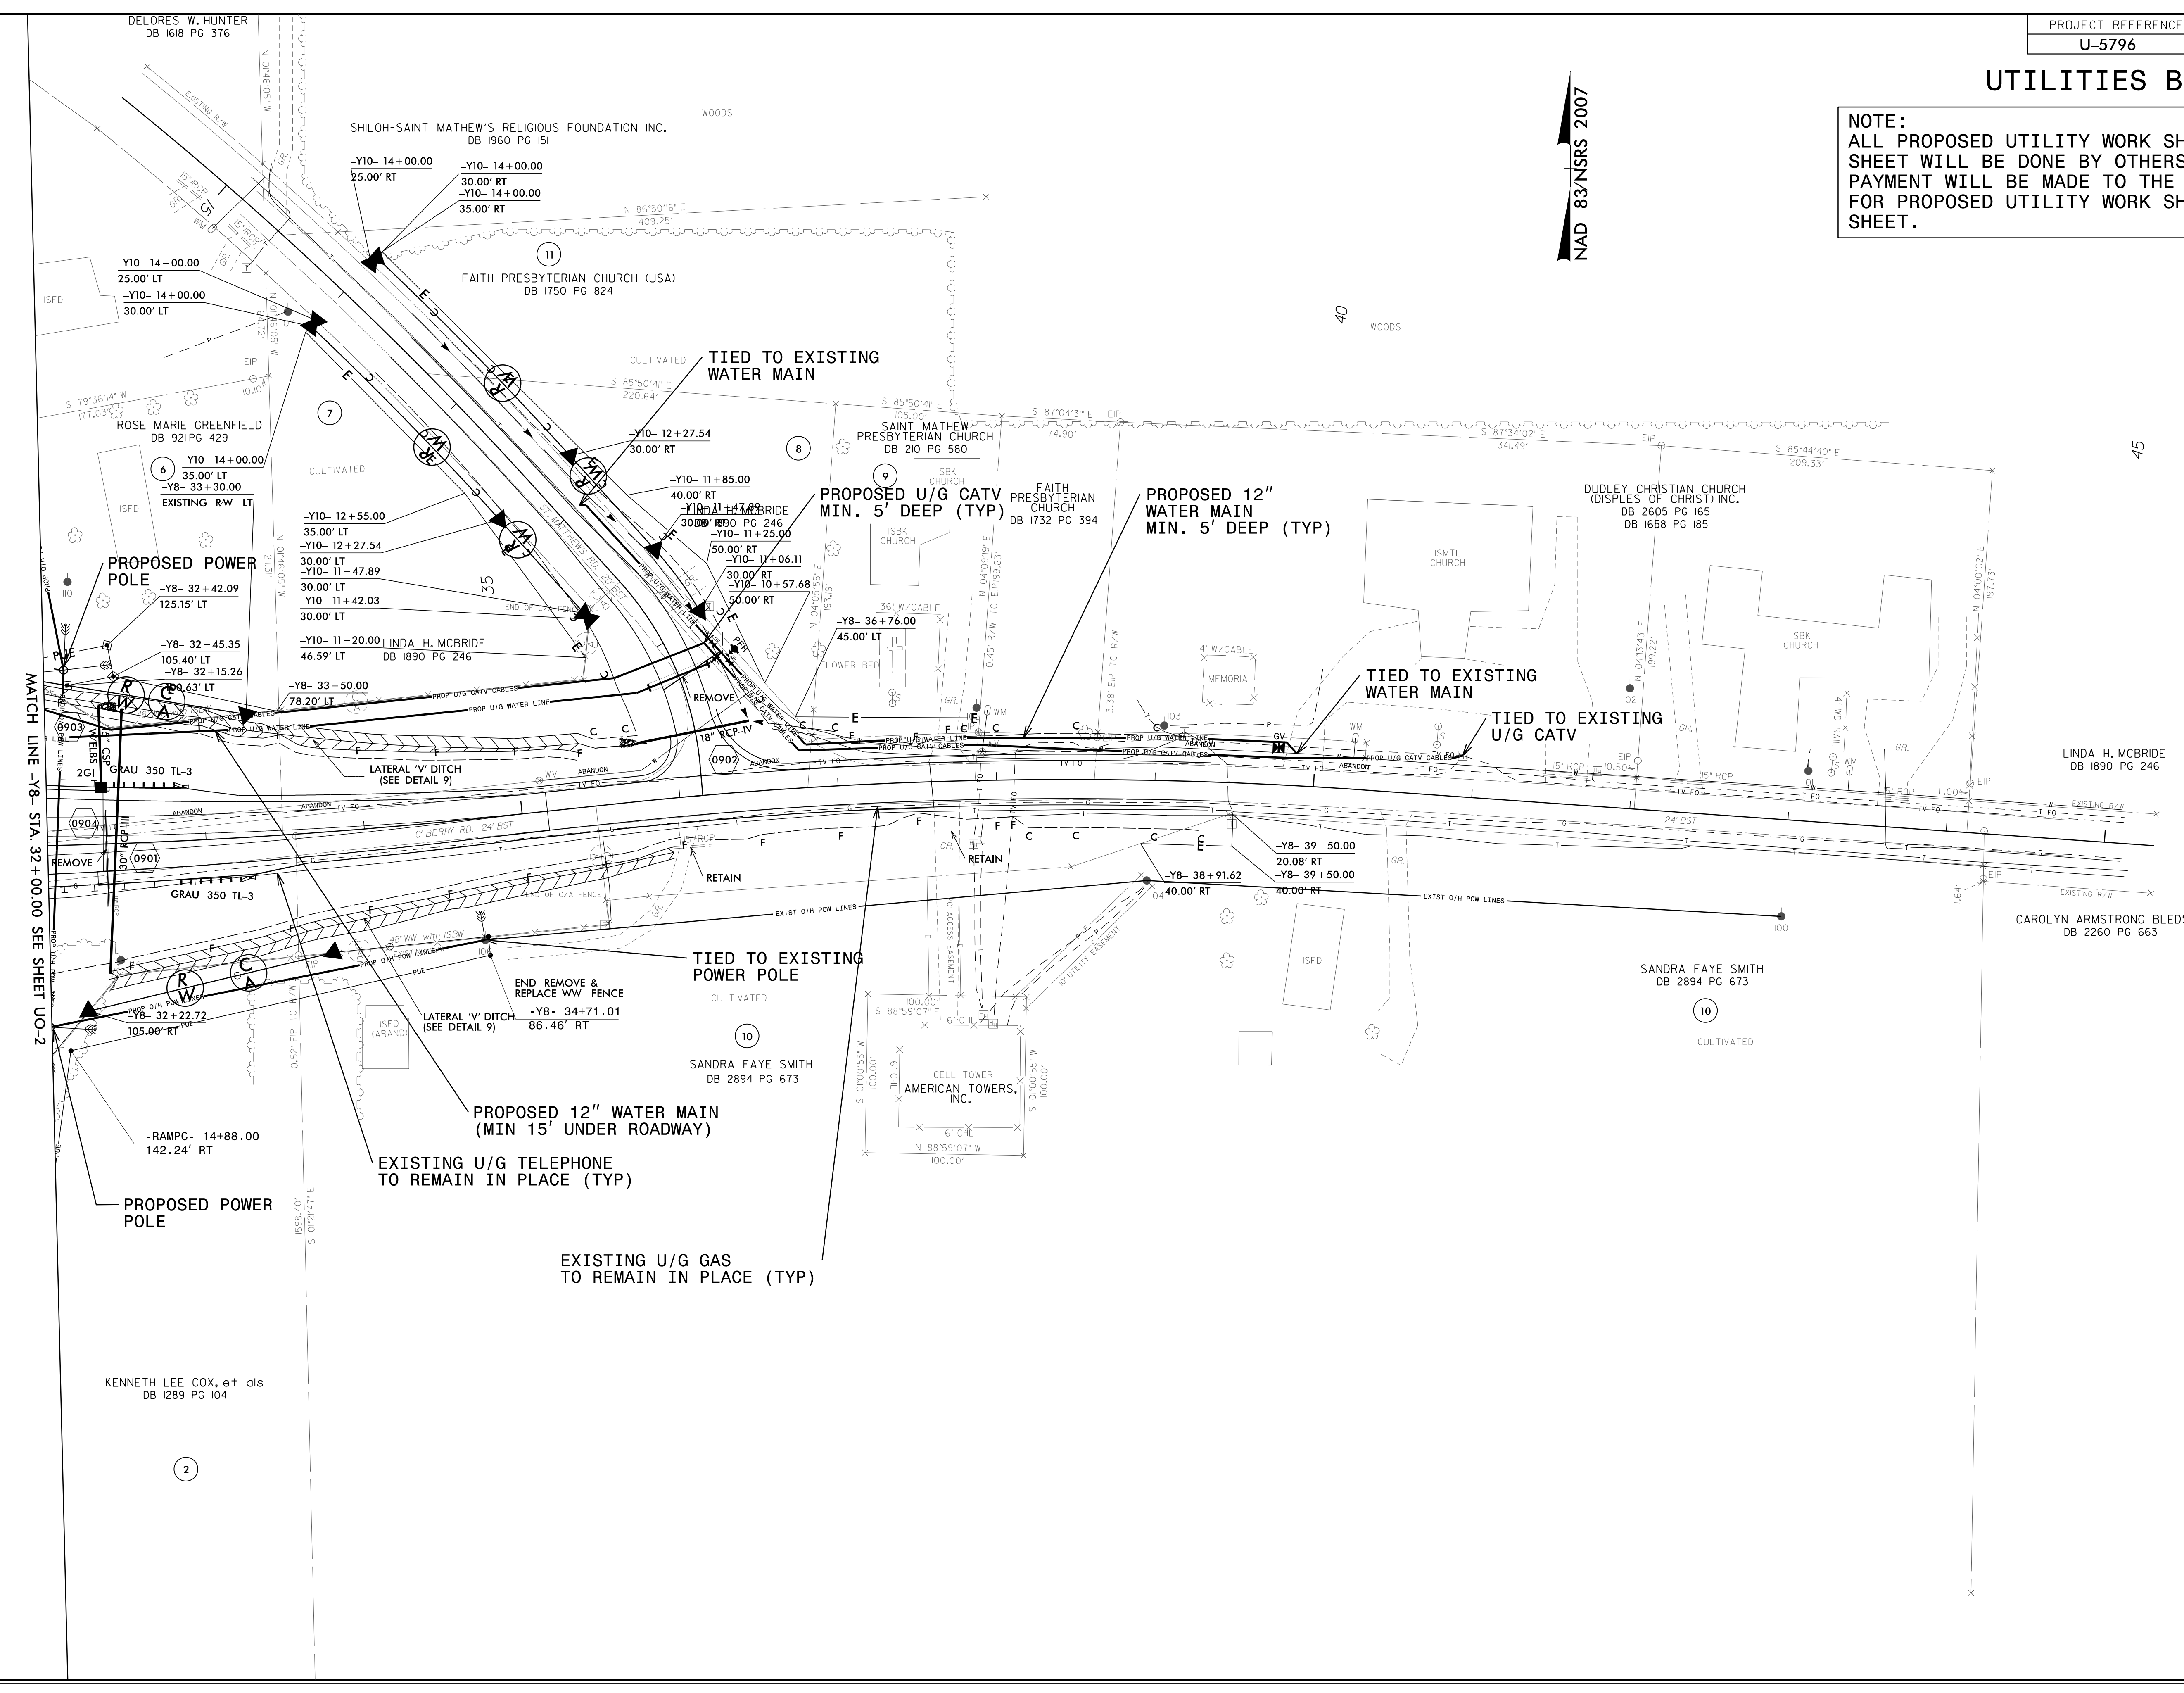

5/14/99

I:\5796\U-5796.dwg
 (U-5796.dwg)
 15:04 PM
 User: JLB
 Plot: U-5796.dwg
 Date: 5/14/99

MATCH LINE -Y8- STA. 32+00.00 SEE SHEET UO-2