


8/23/99



PROJ. REFERENCE NO.  
U-5796

SHEET NO.  
X-38

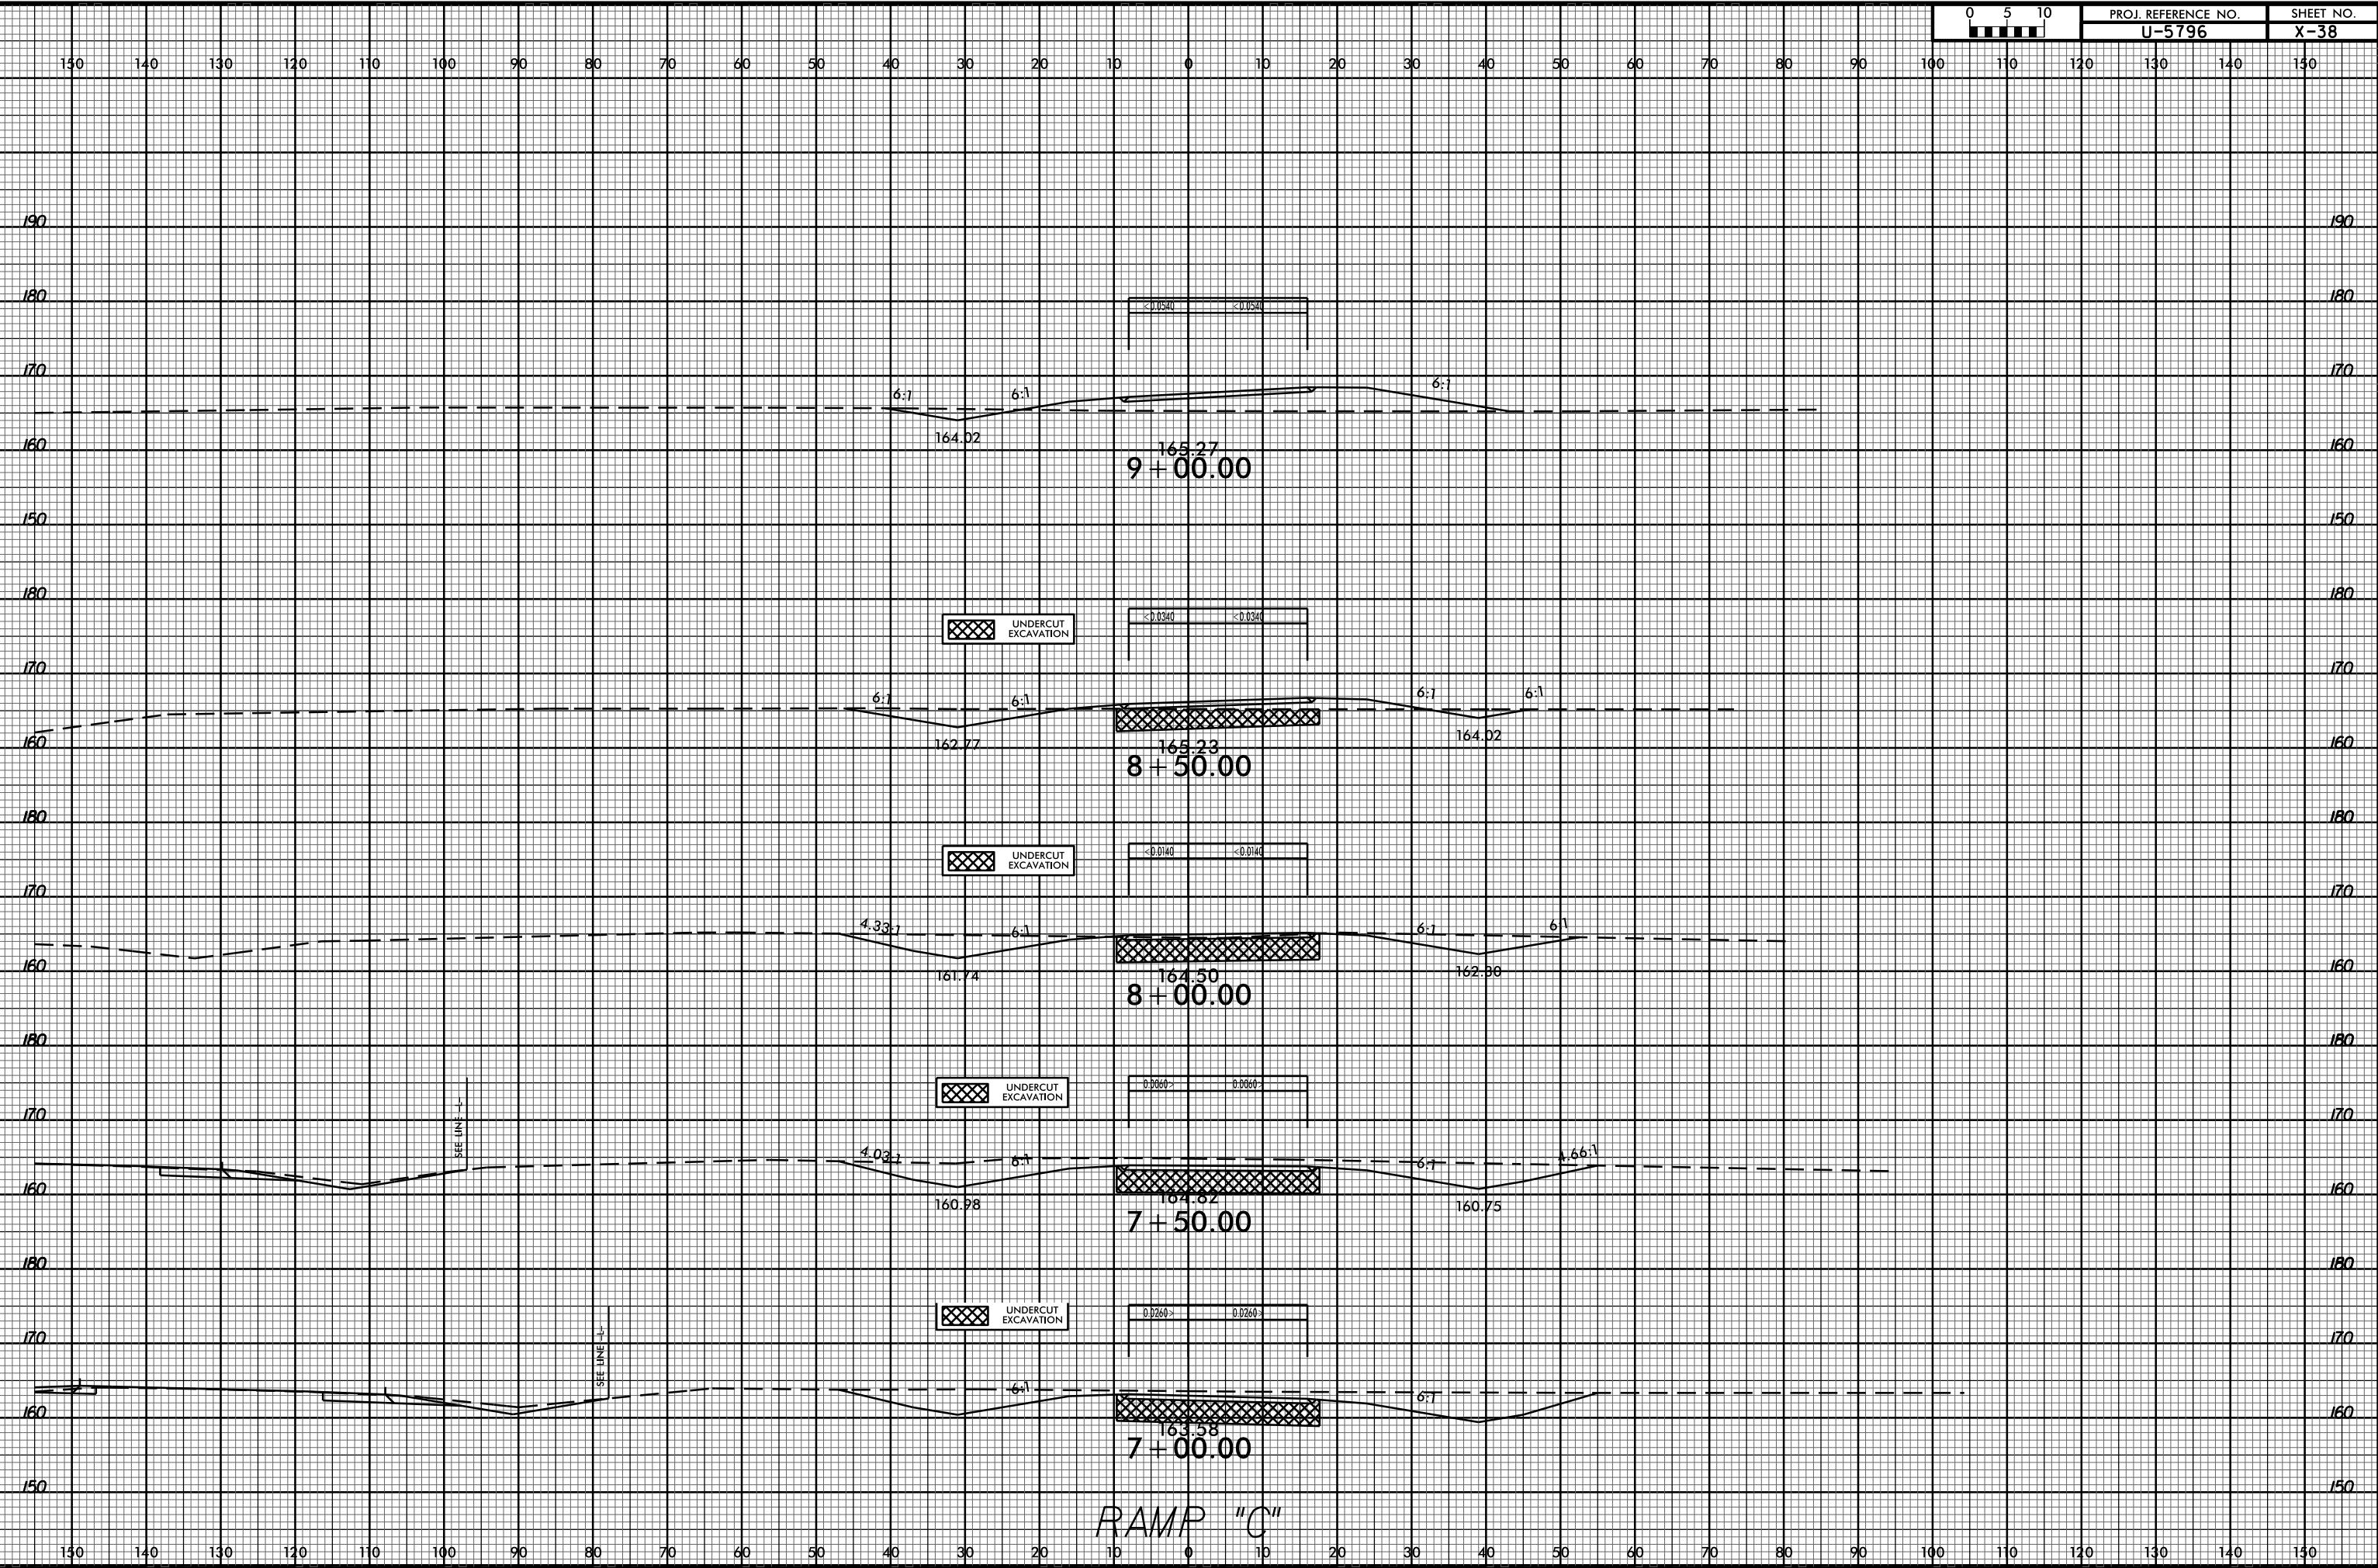

RAMP "C"

07-APR-2017 10:40  
F:\ogden\wg\U-5796\_ddc4\_xp1\_rampc.dgn  
\$\$\$USERNAME\$\$\$