

**This electronic collection of documents is provided
for the convenience of the user
and is Not a Certified Document –**

**The documents contained herein were originally issued
and sealed by the individuals whose names and license
numbers appear on each page, on the dates appearing
with their signature on that page.**

**This file or an individual page
shall not be considered a certified document.**

09/08/99

TIP PROJECT: U-5796

STATE OF NORTH CAROLINA DIVISION OF HIGHWAYS





T.I.P. NO.	SHEET NO.
U-5796	UO-1

NOTE:
ALL UTILITY WORK SHOWN ON THIS SHEET IS DONE BY OTHERS.
NO PAYMENT WILL BE MADE TO THE CONTRACTOR FOR UTILITY WORK SHOWN ON THIS SHEET.

UTILITIES BY OTHERS PLANS WAYNE COUNTY

LOCATION: US-117 AND SR-1120 (O'BERRY RD.) INTERCHANGE

TYPE OF WORK: POWER, GAS, TELEPHONE, CATV, AND WATER RELOCATION

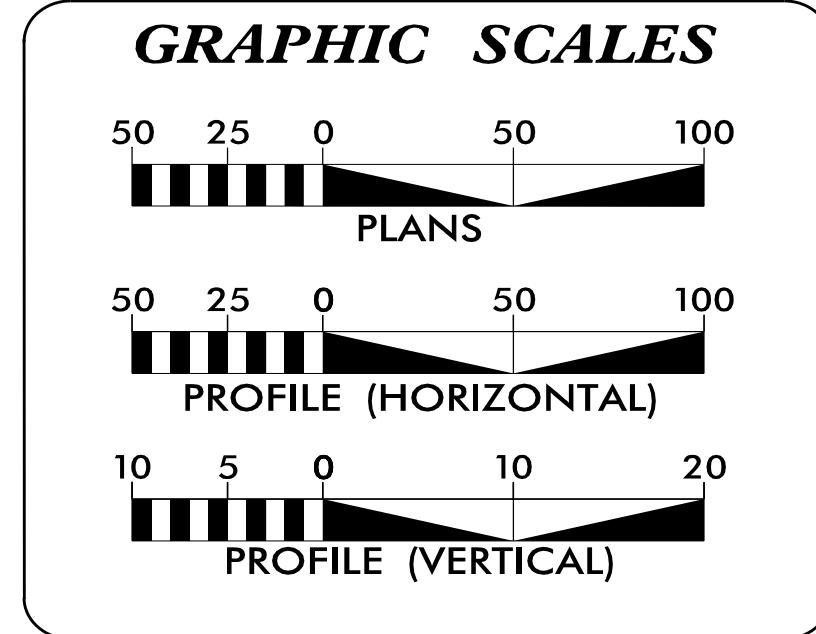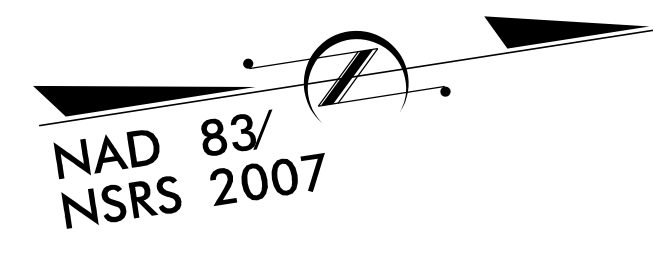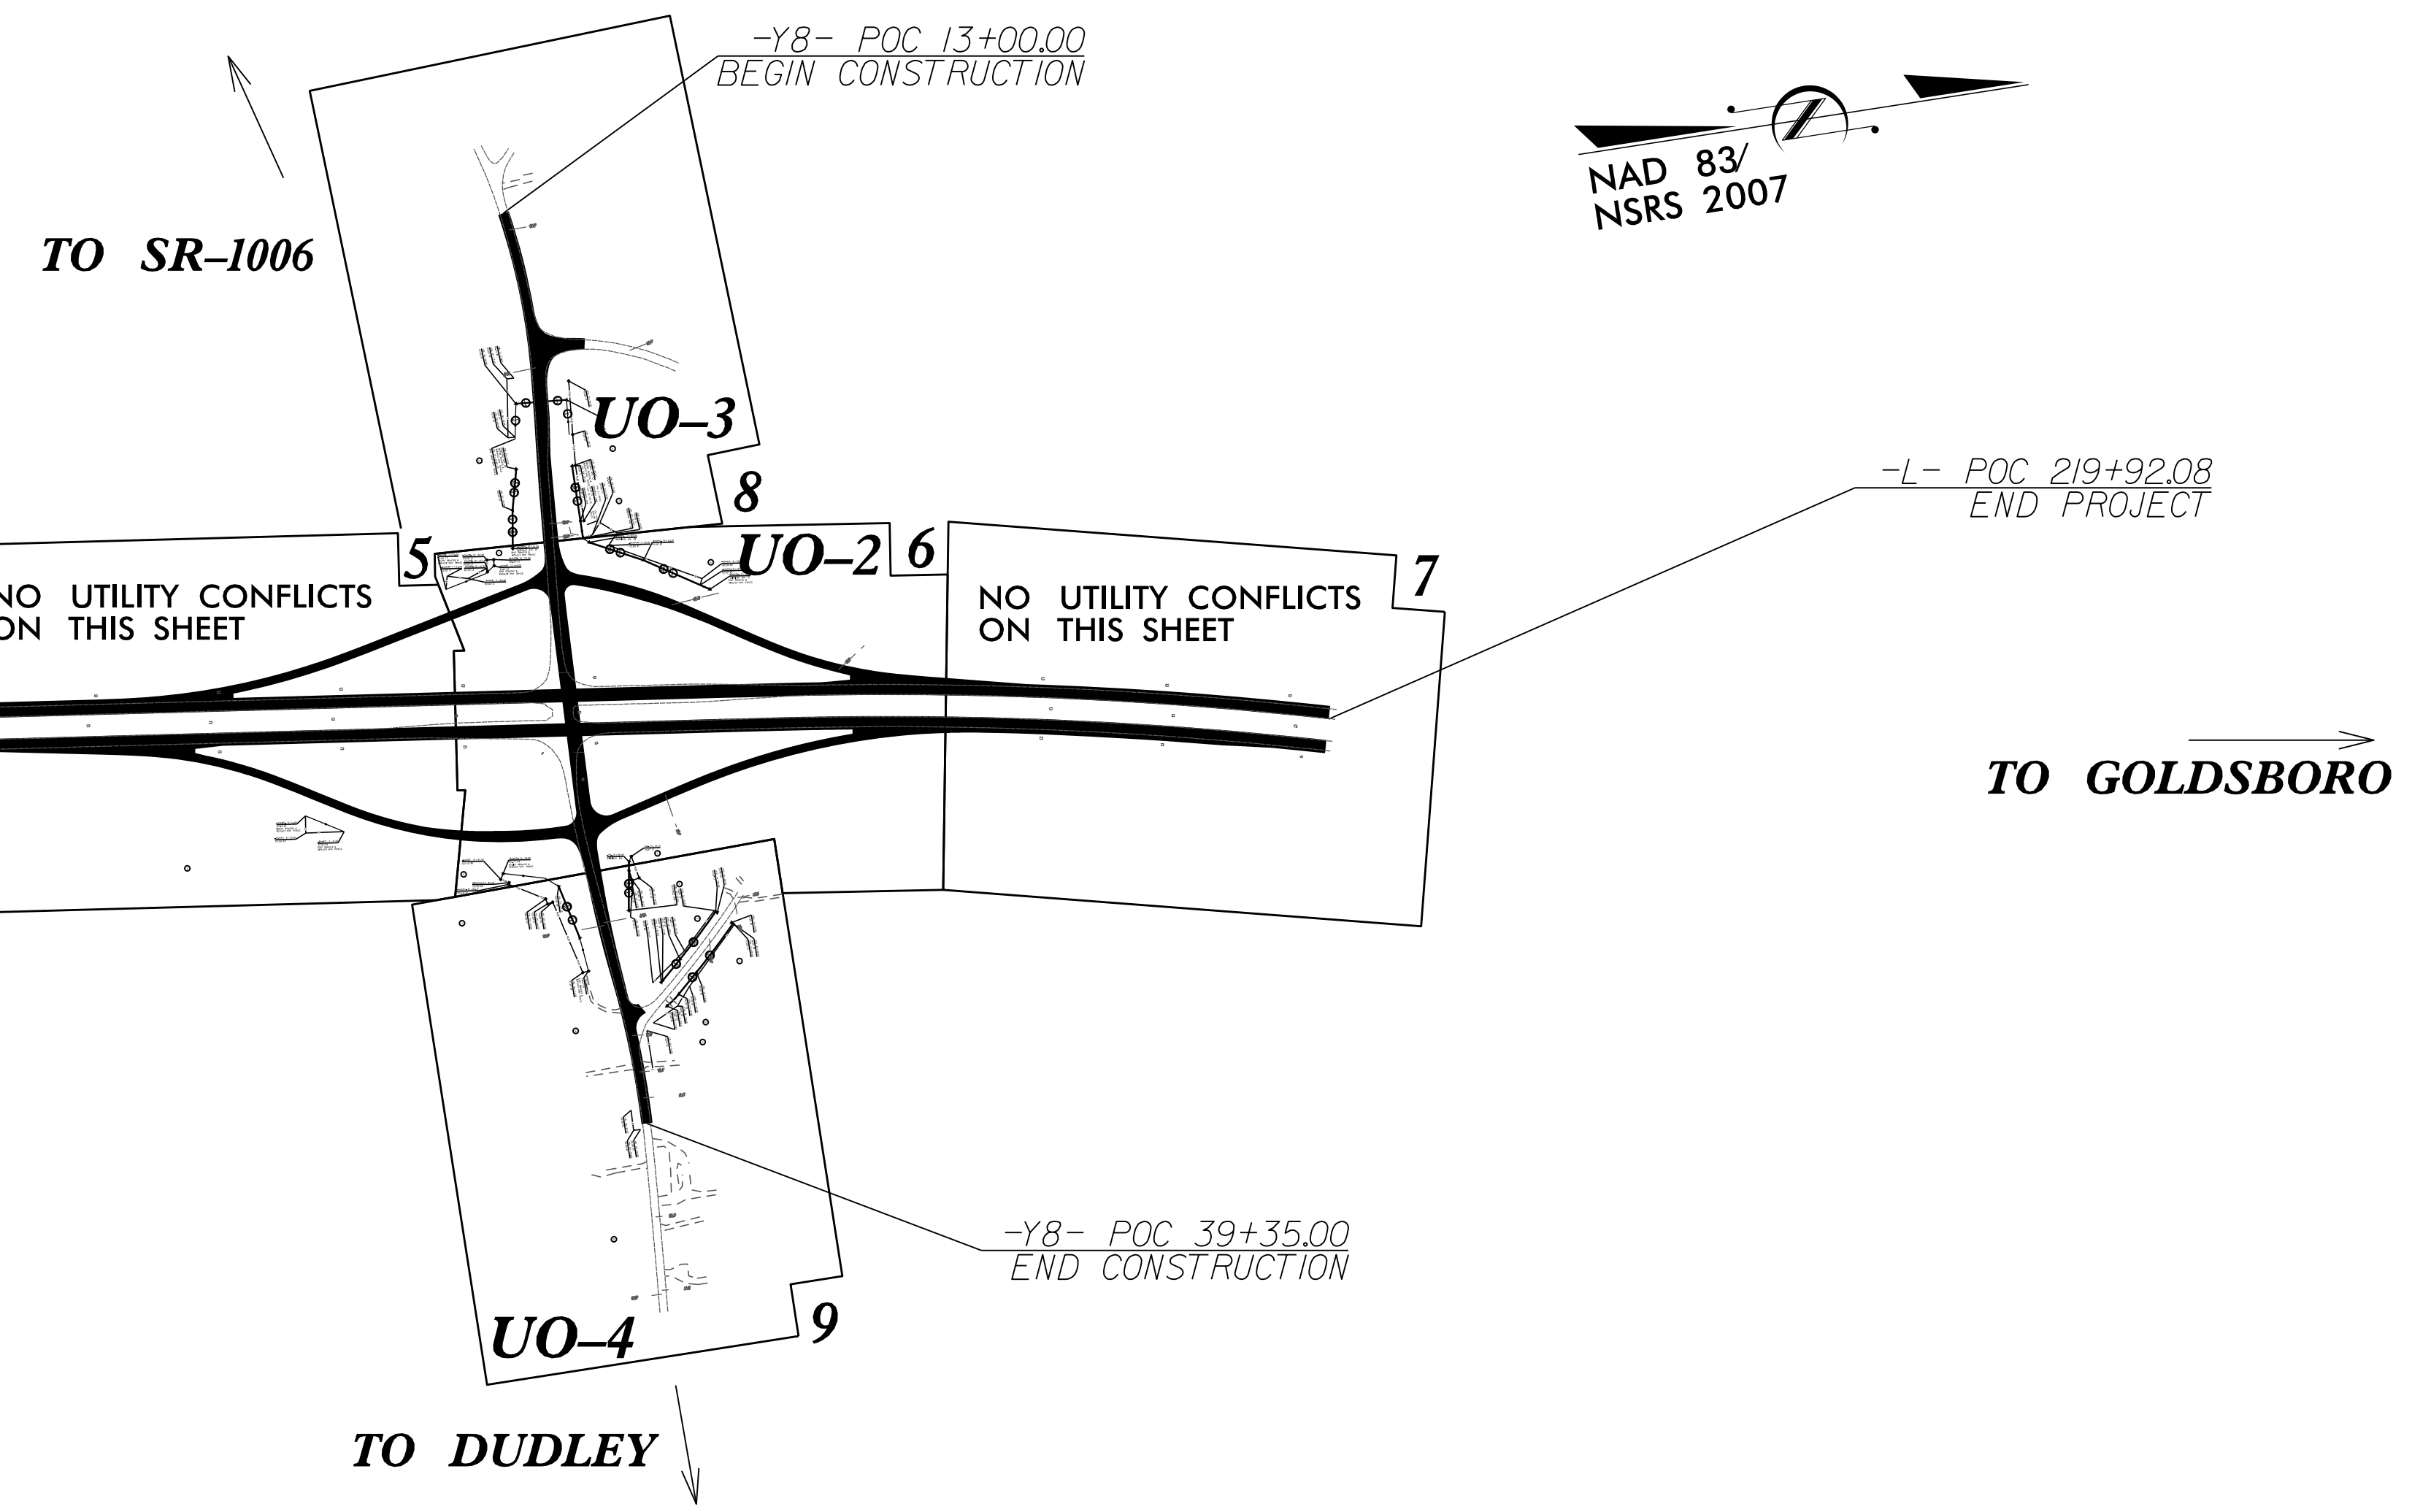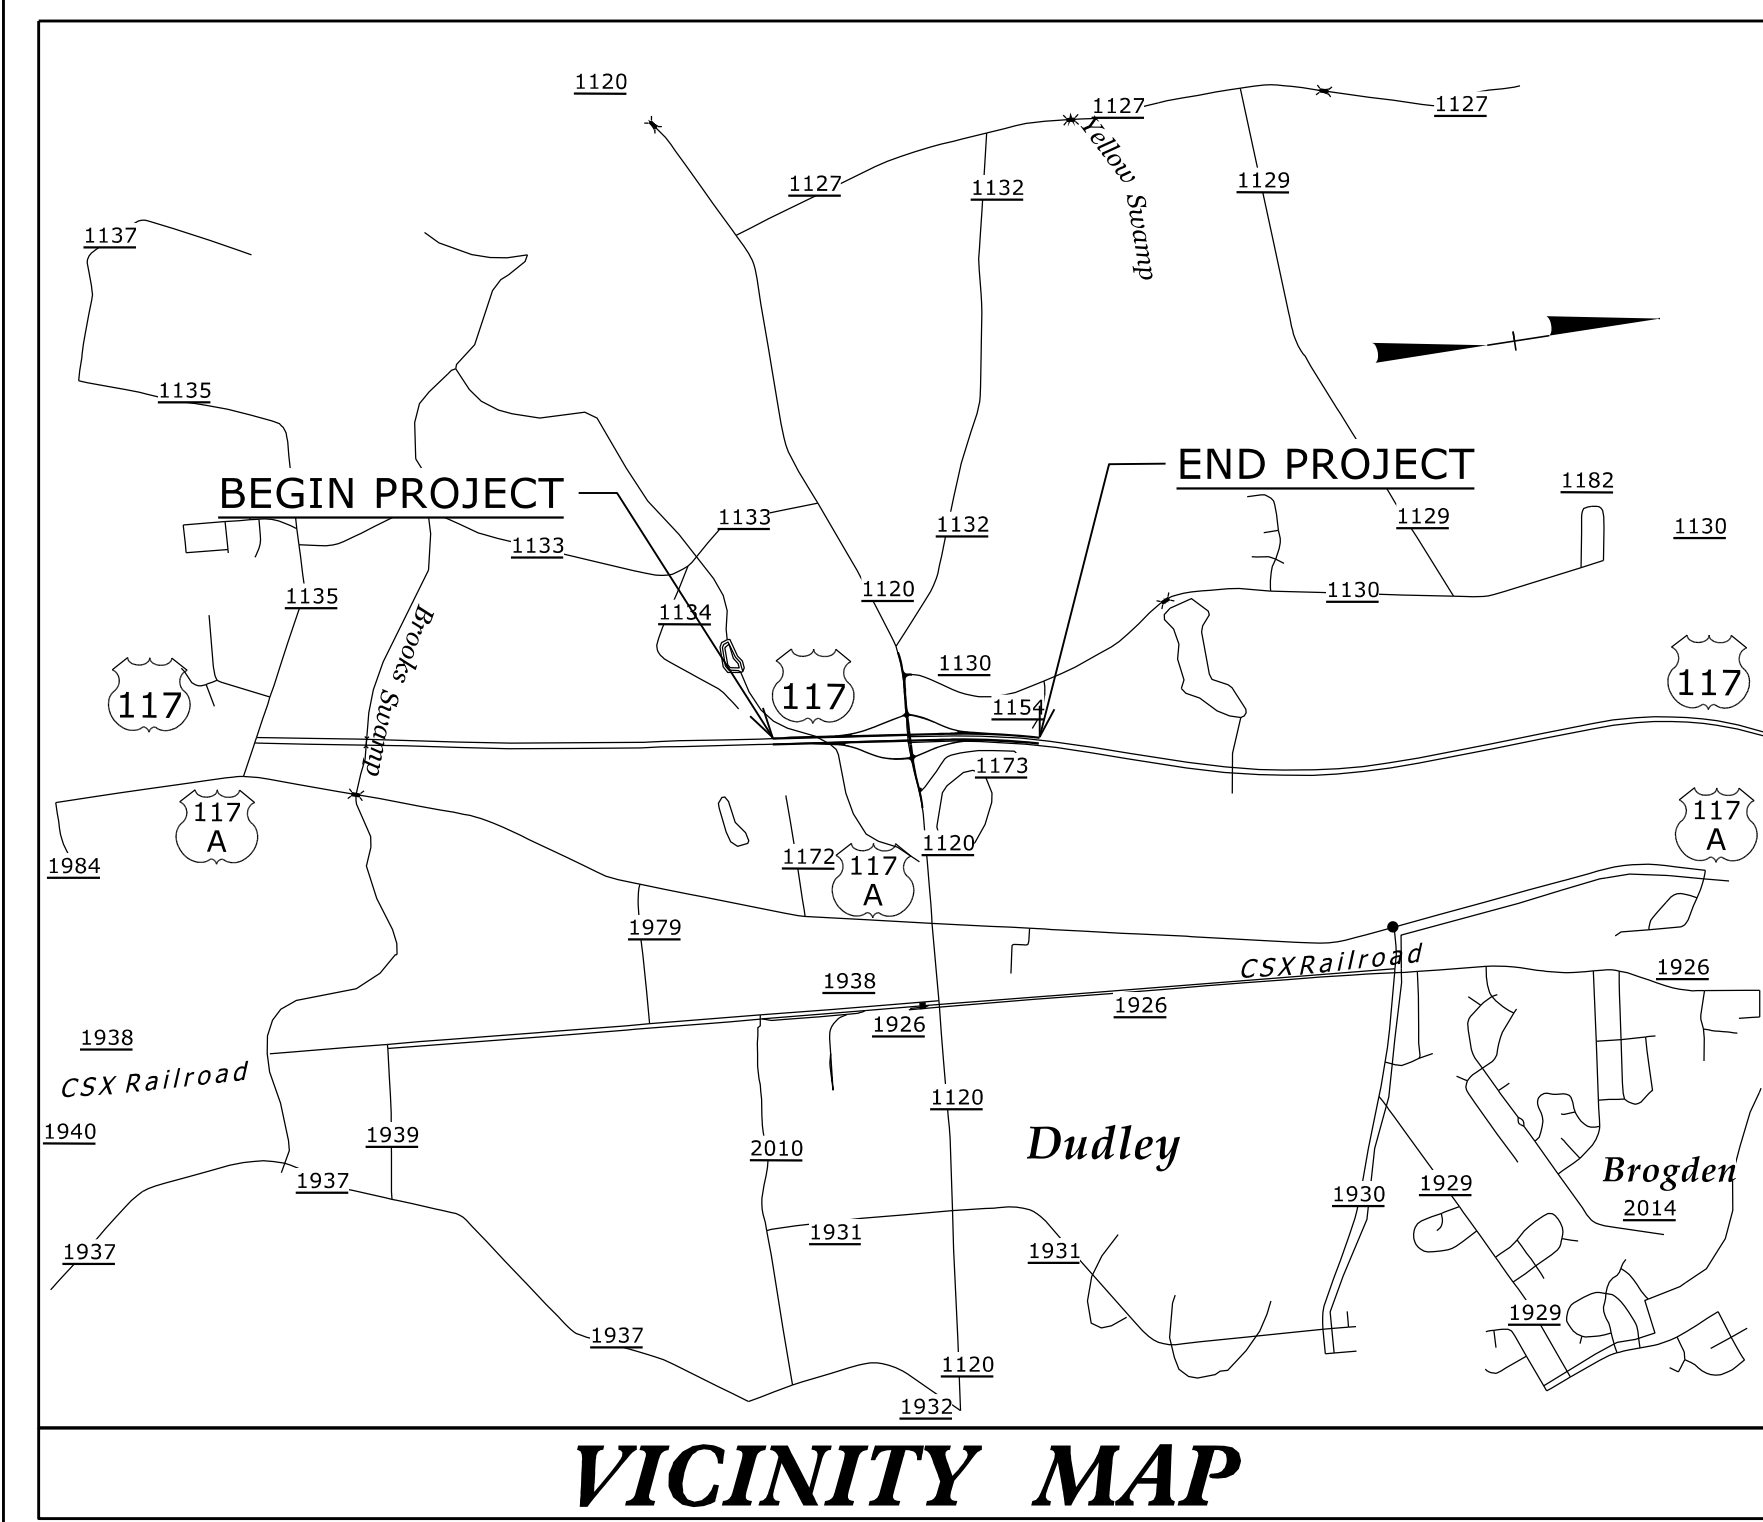

SHEET NO.:	DESCRIPTION:
UO-1	TITLE SHEET
UO-02 THRU UO-04	UBO PLAN SHEETS

UTILITY OWNERS WITH CONFLICTS

(A) POWER DISTRIBUTION - DUKE ENERGY
(B) GAS - PIEDMONT NATURAL GAS
(C) TELEPHONE - AT&T
(D) CATV - TIME WARNER CABLE
(E) WATER - SOUTHEASTERN WAYNE SANITARY DISTRICT

PREPARED IN THE OFFICE OF:

1223 JONES FRANKLIN ROAD
Raleigh, N.C. 27606
License No. F-0377
Bus: 919 851 8077
Fax: 919 851 8107

John D. Schriener, PLS PROJECT UTILITY COORDINATOR

DIVISION OF HIGHWAYS
DIVISION 4


509 Ward Blvd.
Wilson NC, 27895
252-237-6164

Jerry Page, PE PROJECT ENGINEER
D.R. Eithridge PROJECT DESIGN ENGINEER

\$\$\$\$\$ SYSTEMS \$\$\$
\$\$\$\$\$ DOWN \$\$\$
\$\$\$\$\$ USERNAME \$\$\$

UTILITIES BY OTHERS

NOTE:
 ALL PROPOSED UTILITY WORK SHOWN ON THIS SHEET WILL BE DONE BY OTHERS. NO PAYMENT WILL BE MADE TO THE CONTRACTOR FOR PROPOSED UTILITY WORK SHOWN ON THIS SHEET.

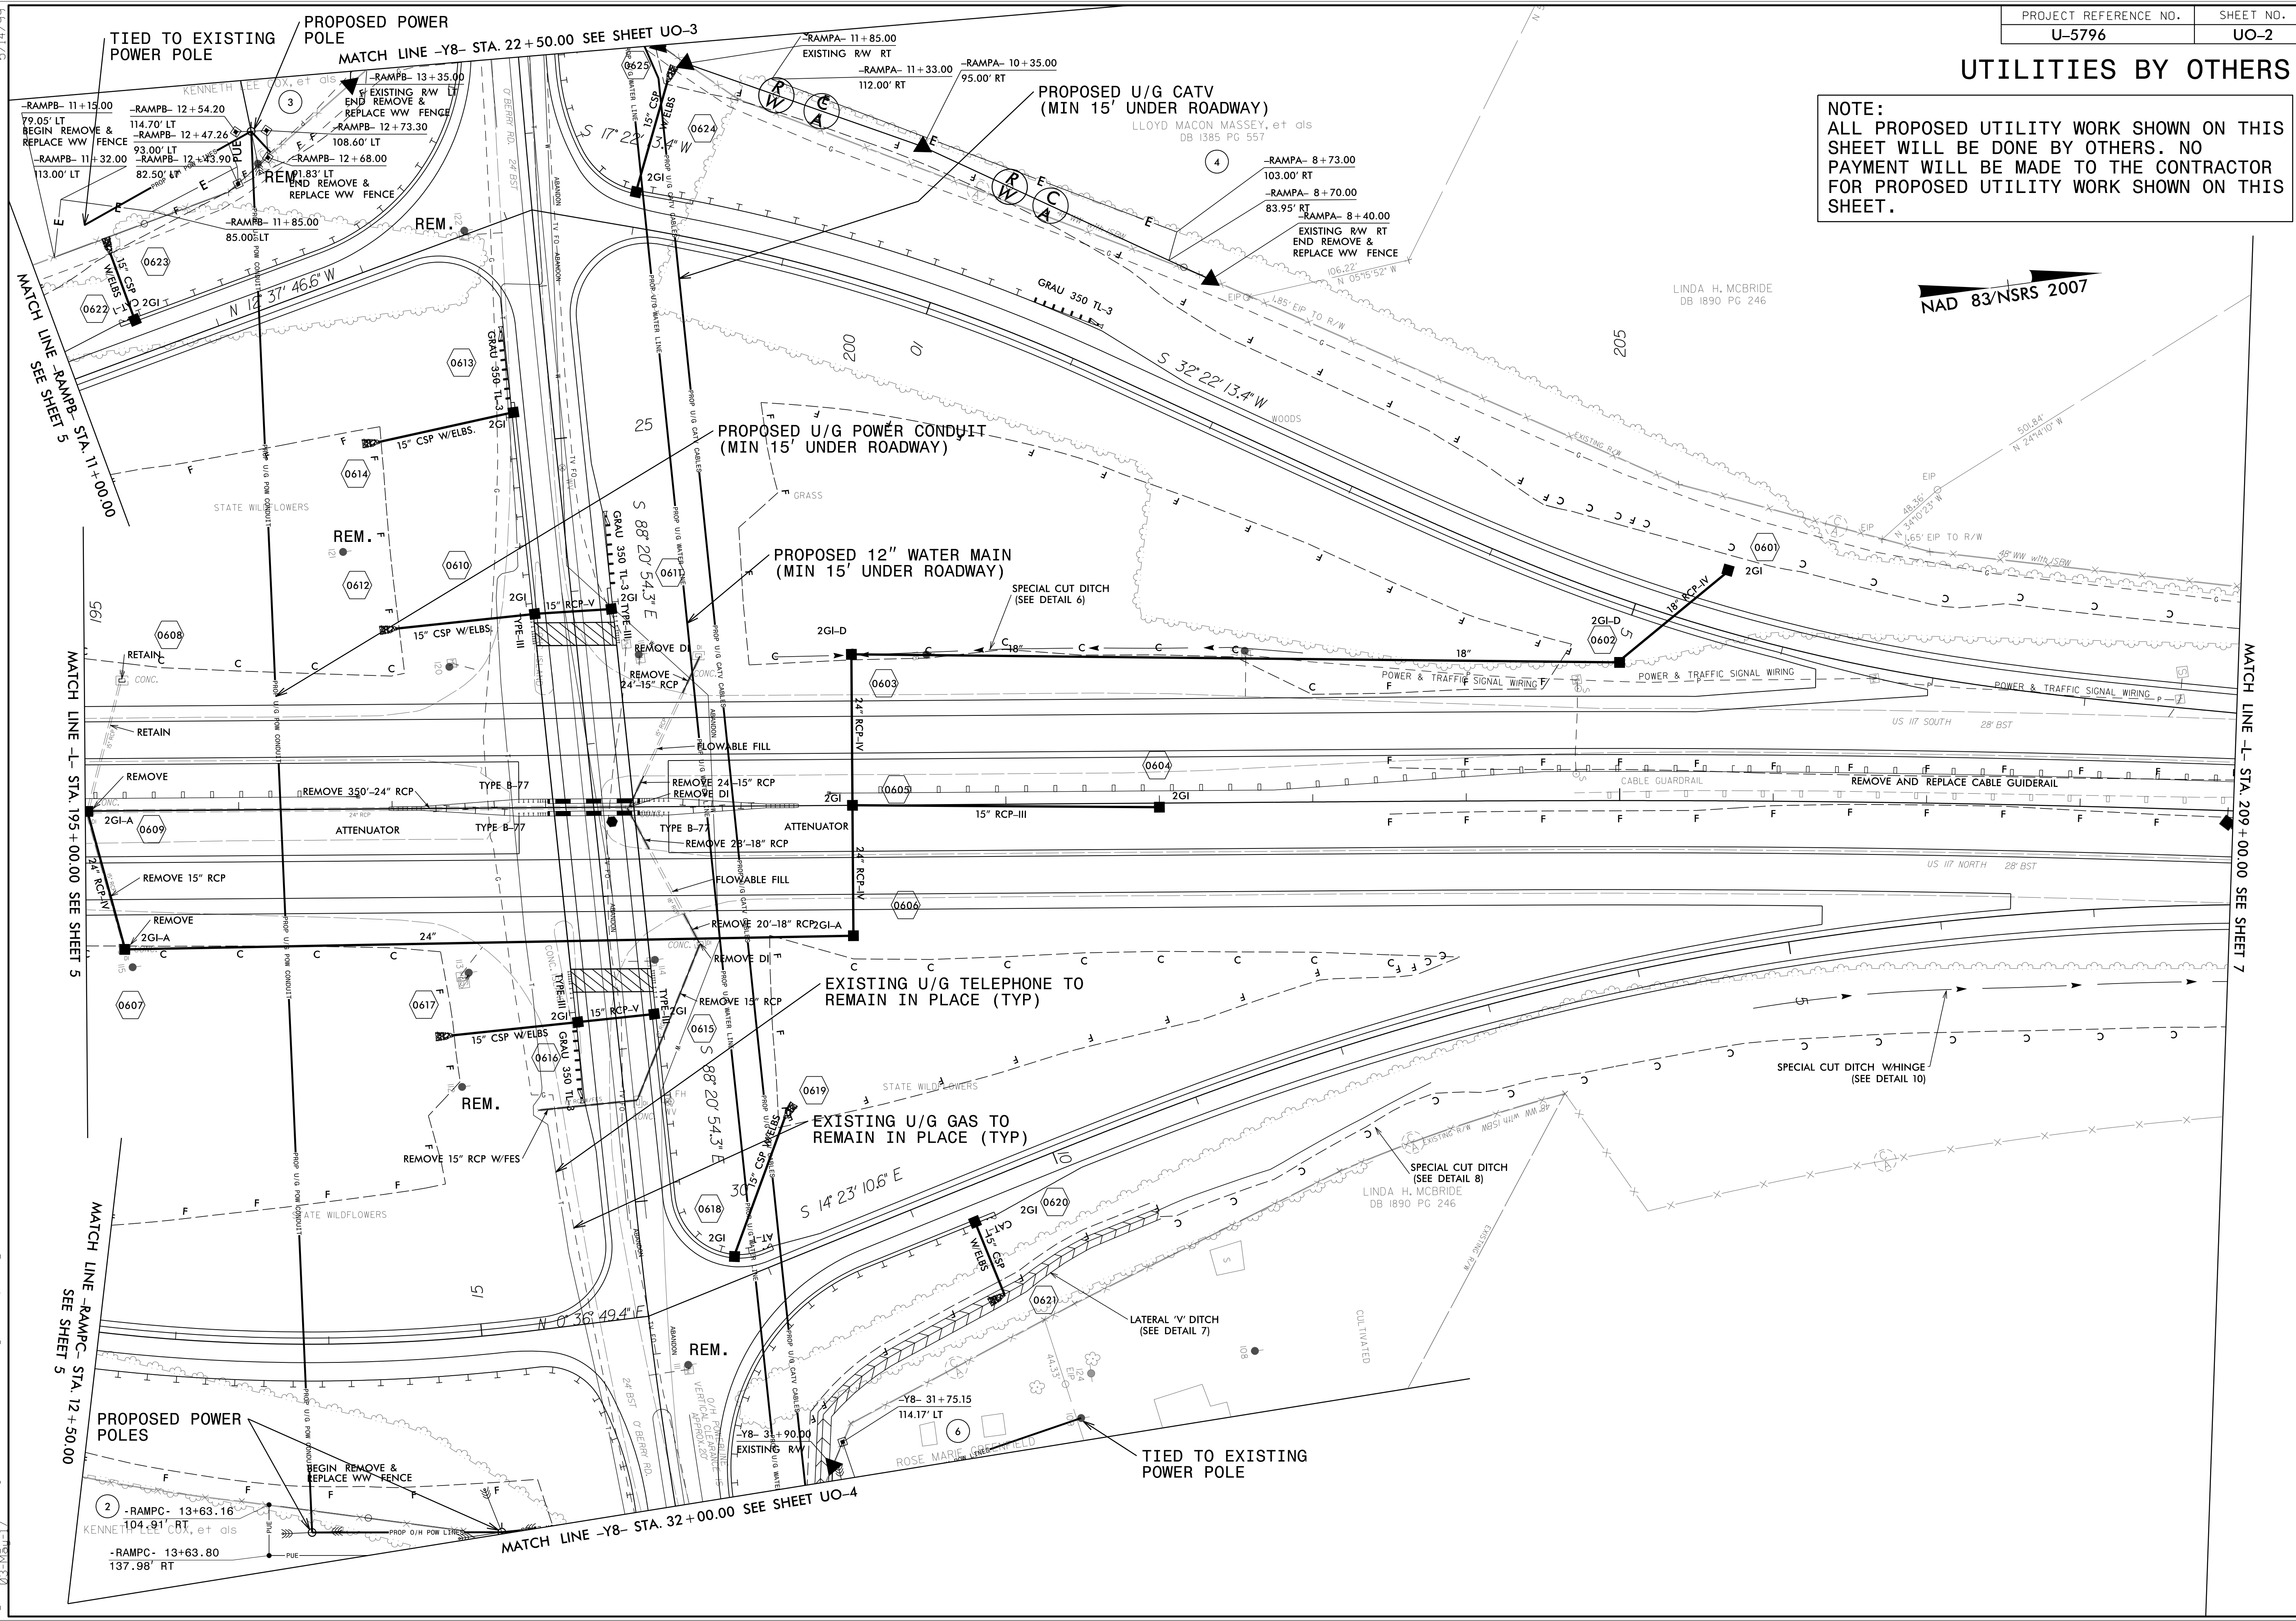

5/14/99
 2:28:08 PM
 I:\Projects\U-5796\UO-2\psh.dgn
 L:\Engineering\Pro_U-5796\UO-2\psh.dgn

MATCH LINE -RAMP- STA. 11+00.00
 MATCH LINE -L- STA. 195+00.00 SEE SHEET 5
 MATCH LINE -RAMP- STA. 12+50.00
 MATCH LINE -RAMP- STA. 12+50.00 SEE SHEET 5
 MATCH LINE -RAMP- STA. 12+50.00
 MATCH LINE -RAMP- STA. 12+50.00 SEE SHEET 5


MATCH LINE -L- STA. 209+00.00 SEE SHEET 7

UTILITIES BY OTHERS

NOTE:
 ALL PROPOSED UTILITY WORK SHOWN ON THIS SHEET WILL BE DONE BY OTHERS. NO PAYMENT WILL BE MADE TO THE CONTRACTOR FOR PROPOSED UTILITY WORK SHOWN ON THIS SHEET.

NAD 83/NSRS 2007

5/14/99
 9:26:42 AM (Pro)\\U-5796-ddc4-ut-rdy8_U03_psh.dgn
 C:\Users\psh\OneDrive\Documents\Projects\U-5796-ddc4-ut-rdy8_U03_psh.dgn

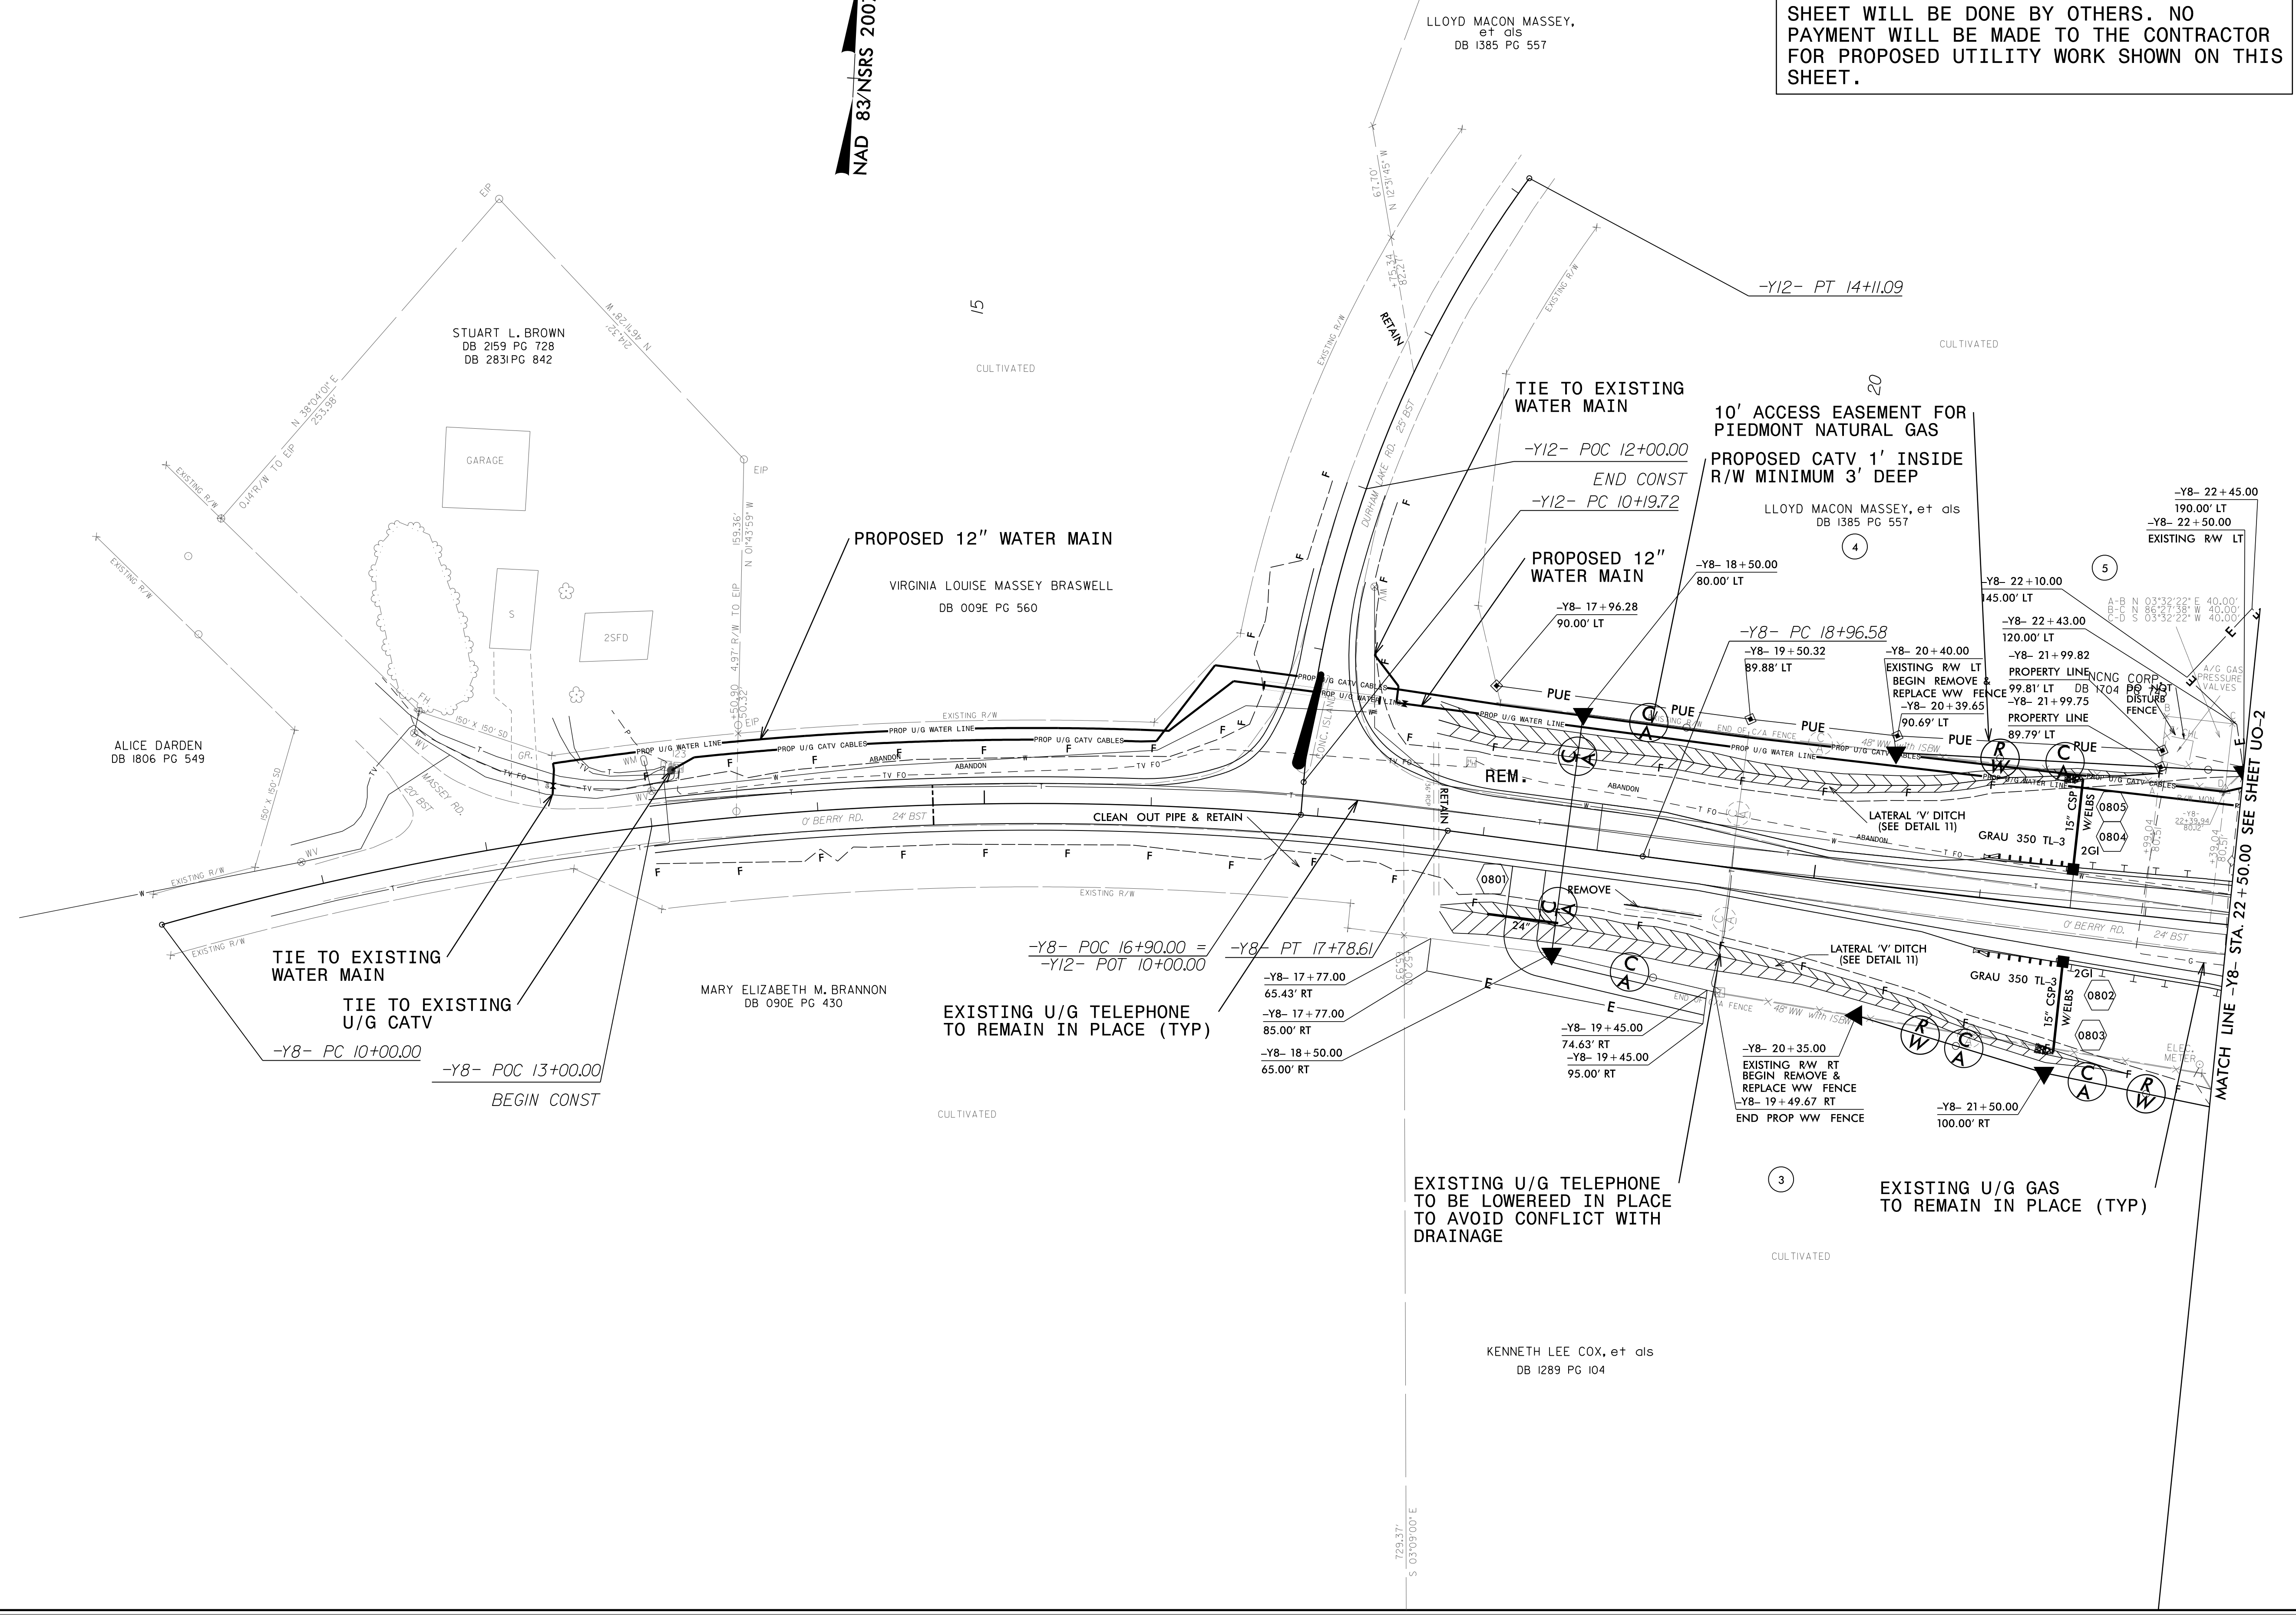


MATCH LINE -Y8- STA. 22+50.00 SEE SHEET UO-2

UTILITIES BY OTHERS

NOTE:
ALL PROPOSED UTILITY WORK SHOWN ON THIS SHEET WILL BE DONE BY OTHERS. NO PAYMENT WILL BE MADE TO THE CONTRACTOR FOR PROPOSED UTILITY WORK SHOWN ON THIS SHEET.

NAD 83/NSRS 2007

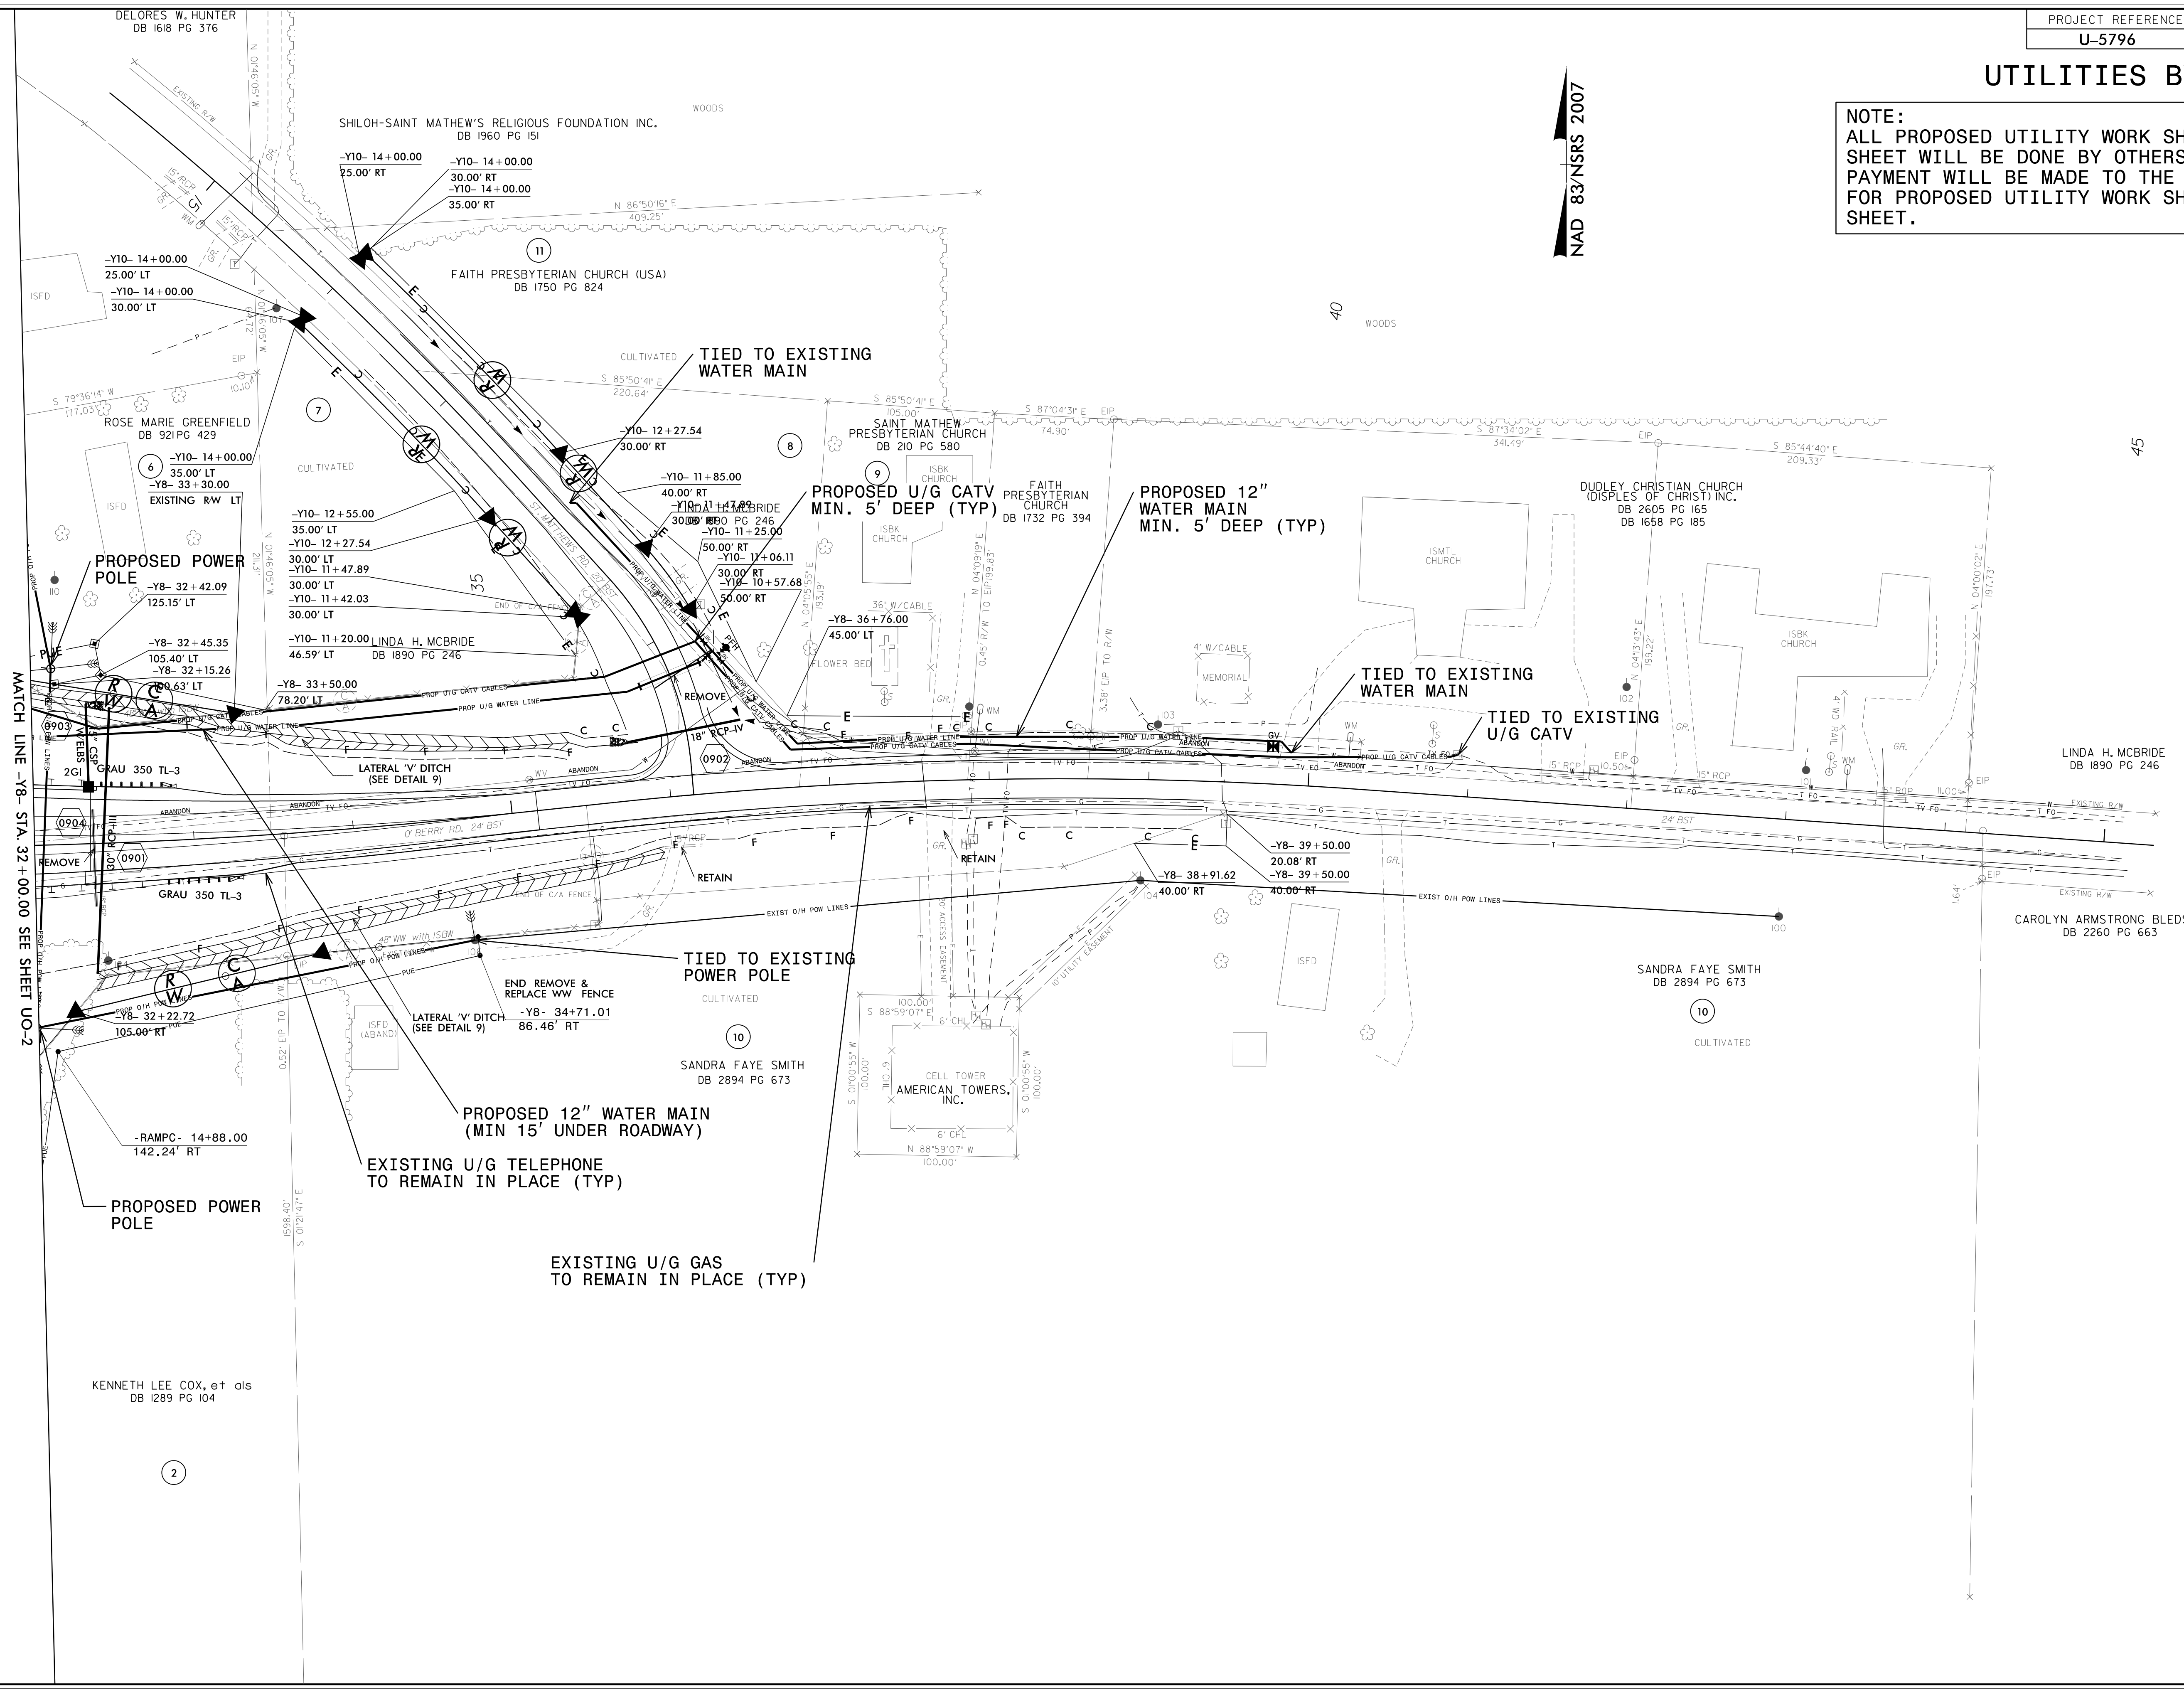

MATCH LINE -Y8- STA. 32+00.00 SEE SHEET UO-2

5/14/99
I:\5796\UO-4\Pro\U-5796-ddc4-ut-rdy9_UO4_psh.dgn