


09.08/99

TIP PROJECT: B-5332

T.I.P. NO.	SHEET NO.
B-5332	UO-1


NOTE:
 ALL UTILITY WORK SHOWN ON THIS SHEET IS DONE BY OTHERS.
 NO PAYMENT WILL BE MADE TO THE CONTRACTOR FOR UTILITY WORK SHOWN ON THIS SHEET.

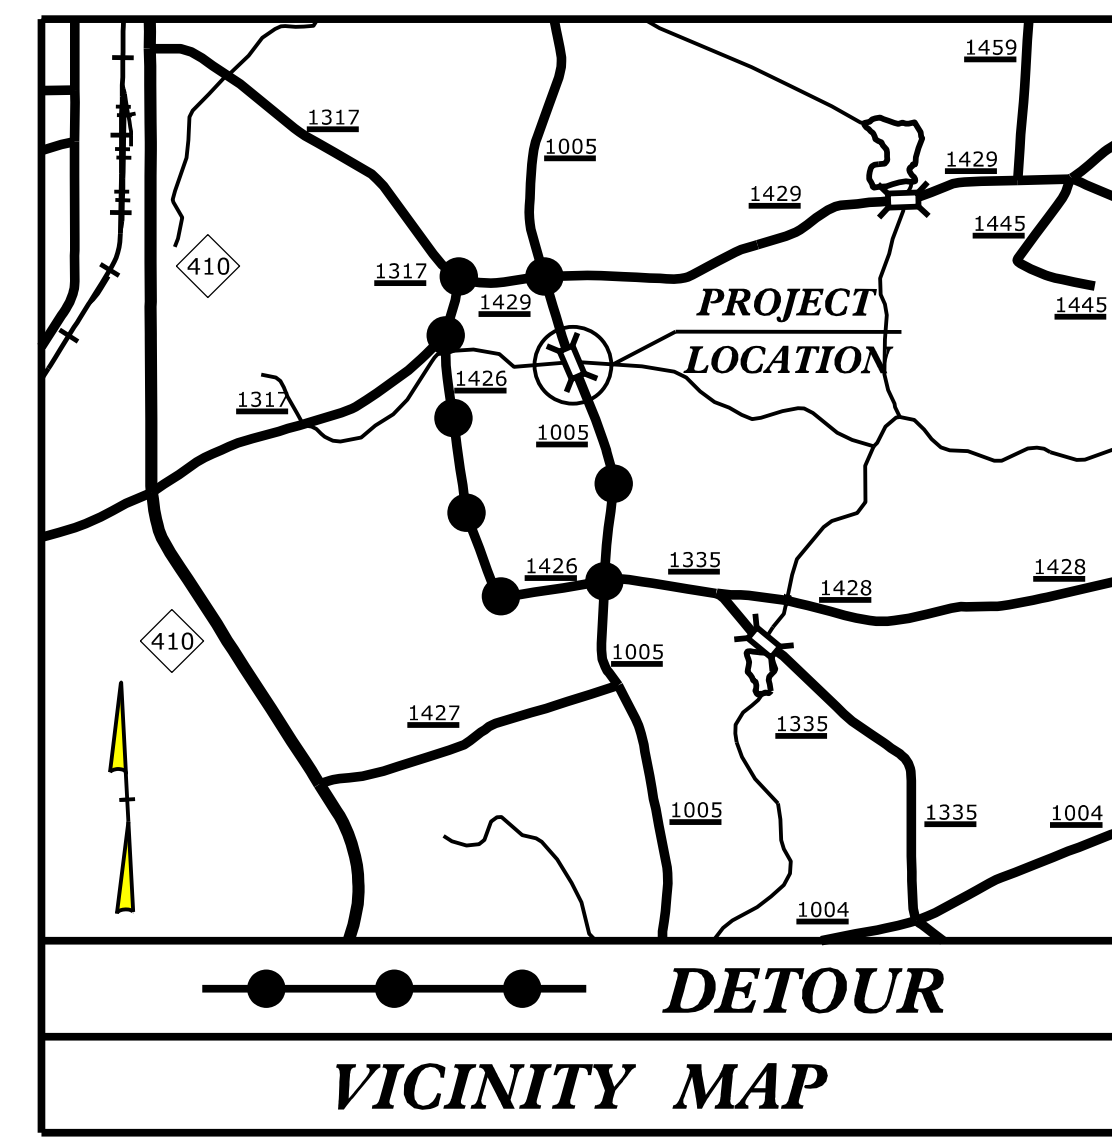

STATE OF NORTH CAROLINA
 DIVISION OF HIGHWAYS
UTILITIES BY OTHERS PLANS
COLUMBUS COUNTY


LOCATION: REPLACE BRIDGE NO. 130 OVER CEDAR CREEK
 ON SR 1005 (PEACOCK ROAD)

TYPE OF WORK: PROPOSED COMMUNICATIONS & WATER RELOCATIONS

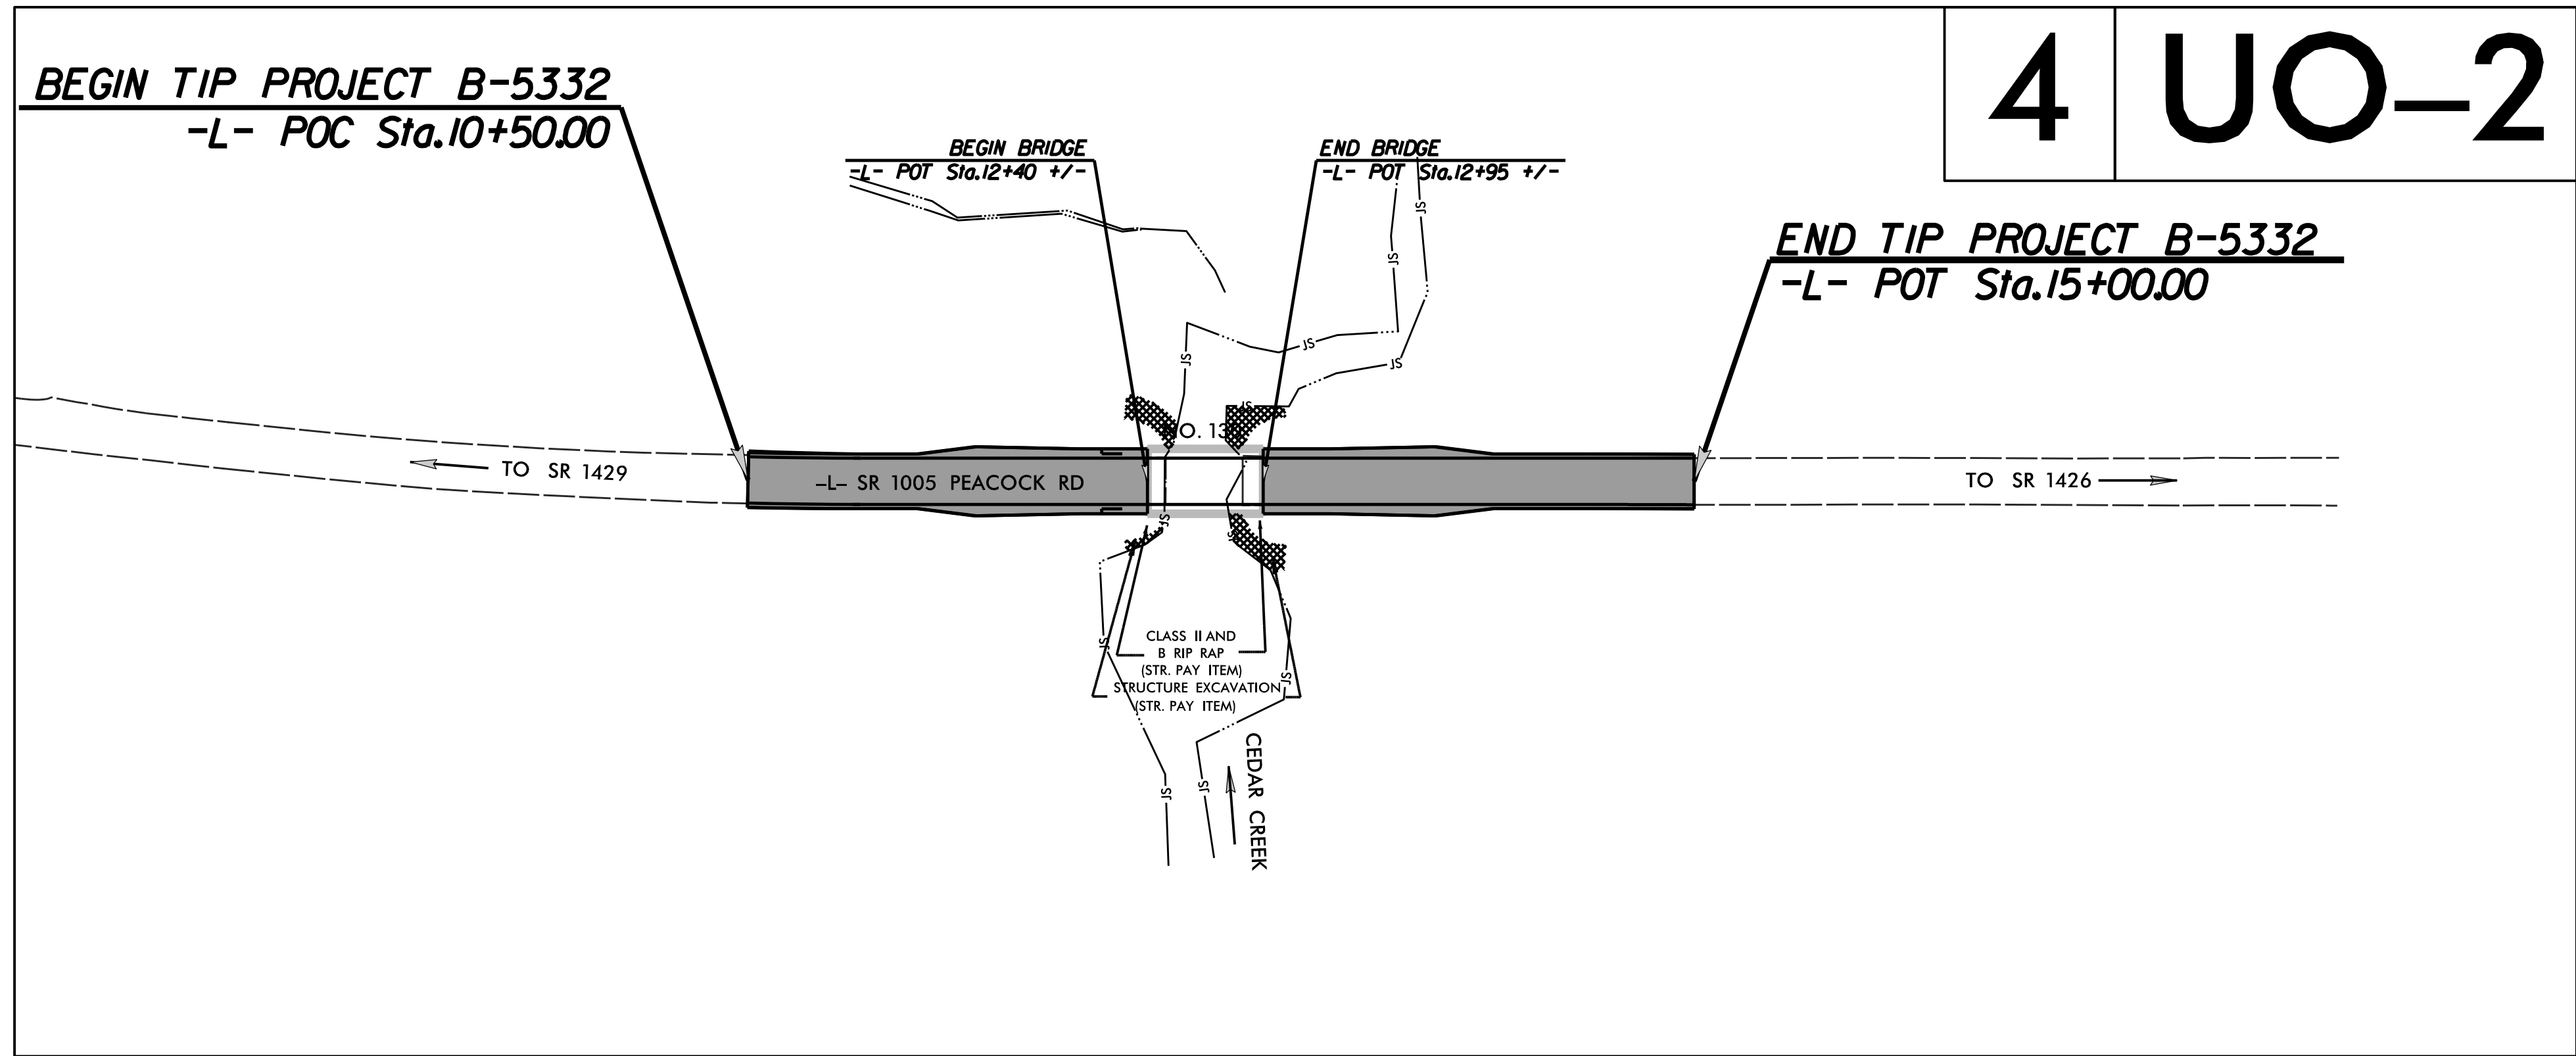

4 UO-2

THERE IS NO CONTROL OF ACCESS ON THIS PROJECT.
 THIS PROJECT IS NOT WITHIN ANY MUNICIPAL BOUNDARIES.
 CLEARING ON THIS PROJECT SHALL BE PERFORMED TO THE LIMITS ESTABLISHED BY METHOD ___.

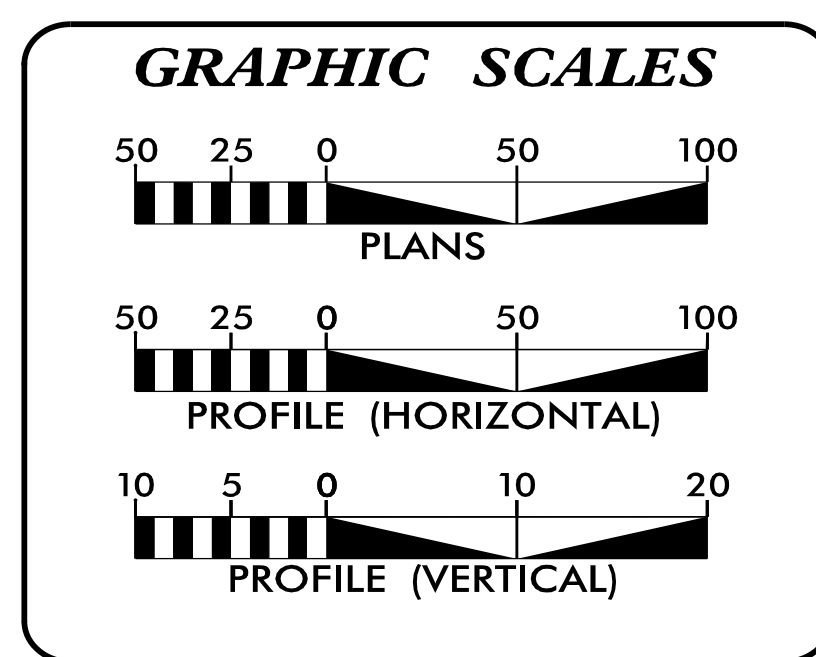

INDEX OF SHEETS

SHEET NO.:	DESCRIPTION:
UO-1	TITLE SHEET
UO-2	UBO PLAN SHEET

UTILITY OWNERS WITH CONFLICTS

(A) CENTURYLINK - COMMUNICATIONS
 (B) COLUMBUS COUNTY - WATER

PREPARED IN THE OFFICE OF:

JOHN FAISON UTILITY PROJECT MANAGER
JOSH BARBOUR PROJECT UTILITY COORDINATOR
JOSH BARBOUR PROJECT UTILITY DESIGNER

**DIVISION OF HIGHWAYS
 UTILITIES UNIT**
 1555 MAIL SERVICES CENTER
 RALEIGH, NC 27699-1555
 PHONE (919) 707-6690
 FAX (919) 250-4151

BO HEMPHILL UTILITIES REGIONAL ENGINEER
ASHLEY COX UTILITIES ENGINEER
ED REAMS UTILITIES AREA COORDINATOR
LARRY JAMES JR. UTILITIES COORDINATOR

8:56:08 AM
 290_001_B5332_ut_+sh_U001.psh.dgn
 Division: