



UTILITIES BY OTHERS

NOTE:
ALL UTILITY WORK SHOWN ON THIS SHEET IS DONE BY OTHERS.
NO PAYMENT WILL BE MADE TO THE CONTRACTOR FOR UTILITY WORK SHOWN ON THIS SHEET.

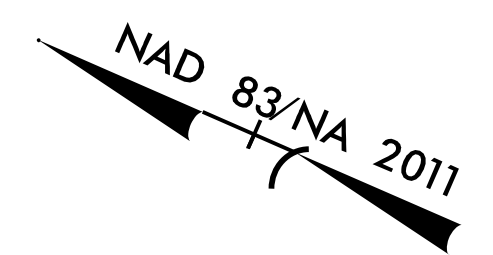

CENTURYLINK BURIED TELEPHONE & CATV CABLES

COLUMBUS COUNTY WATER MAIN
10' MIN. BELOW BOTTOM OF CREEK

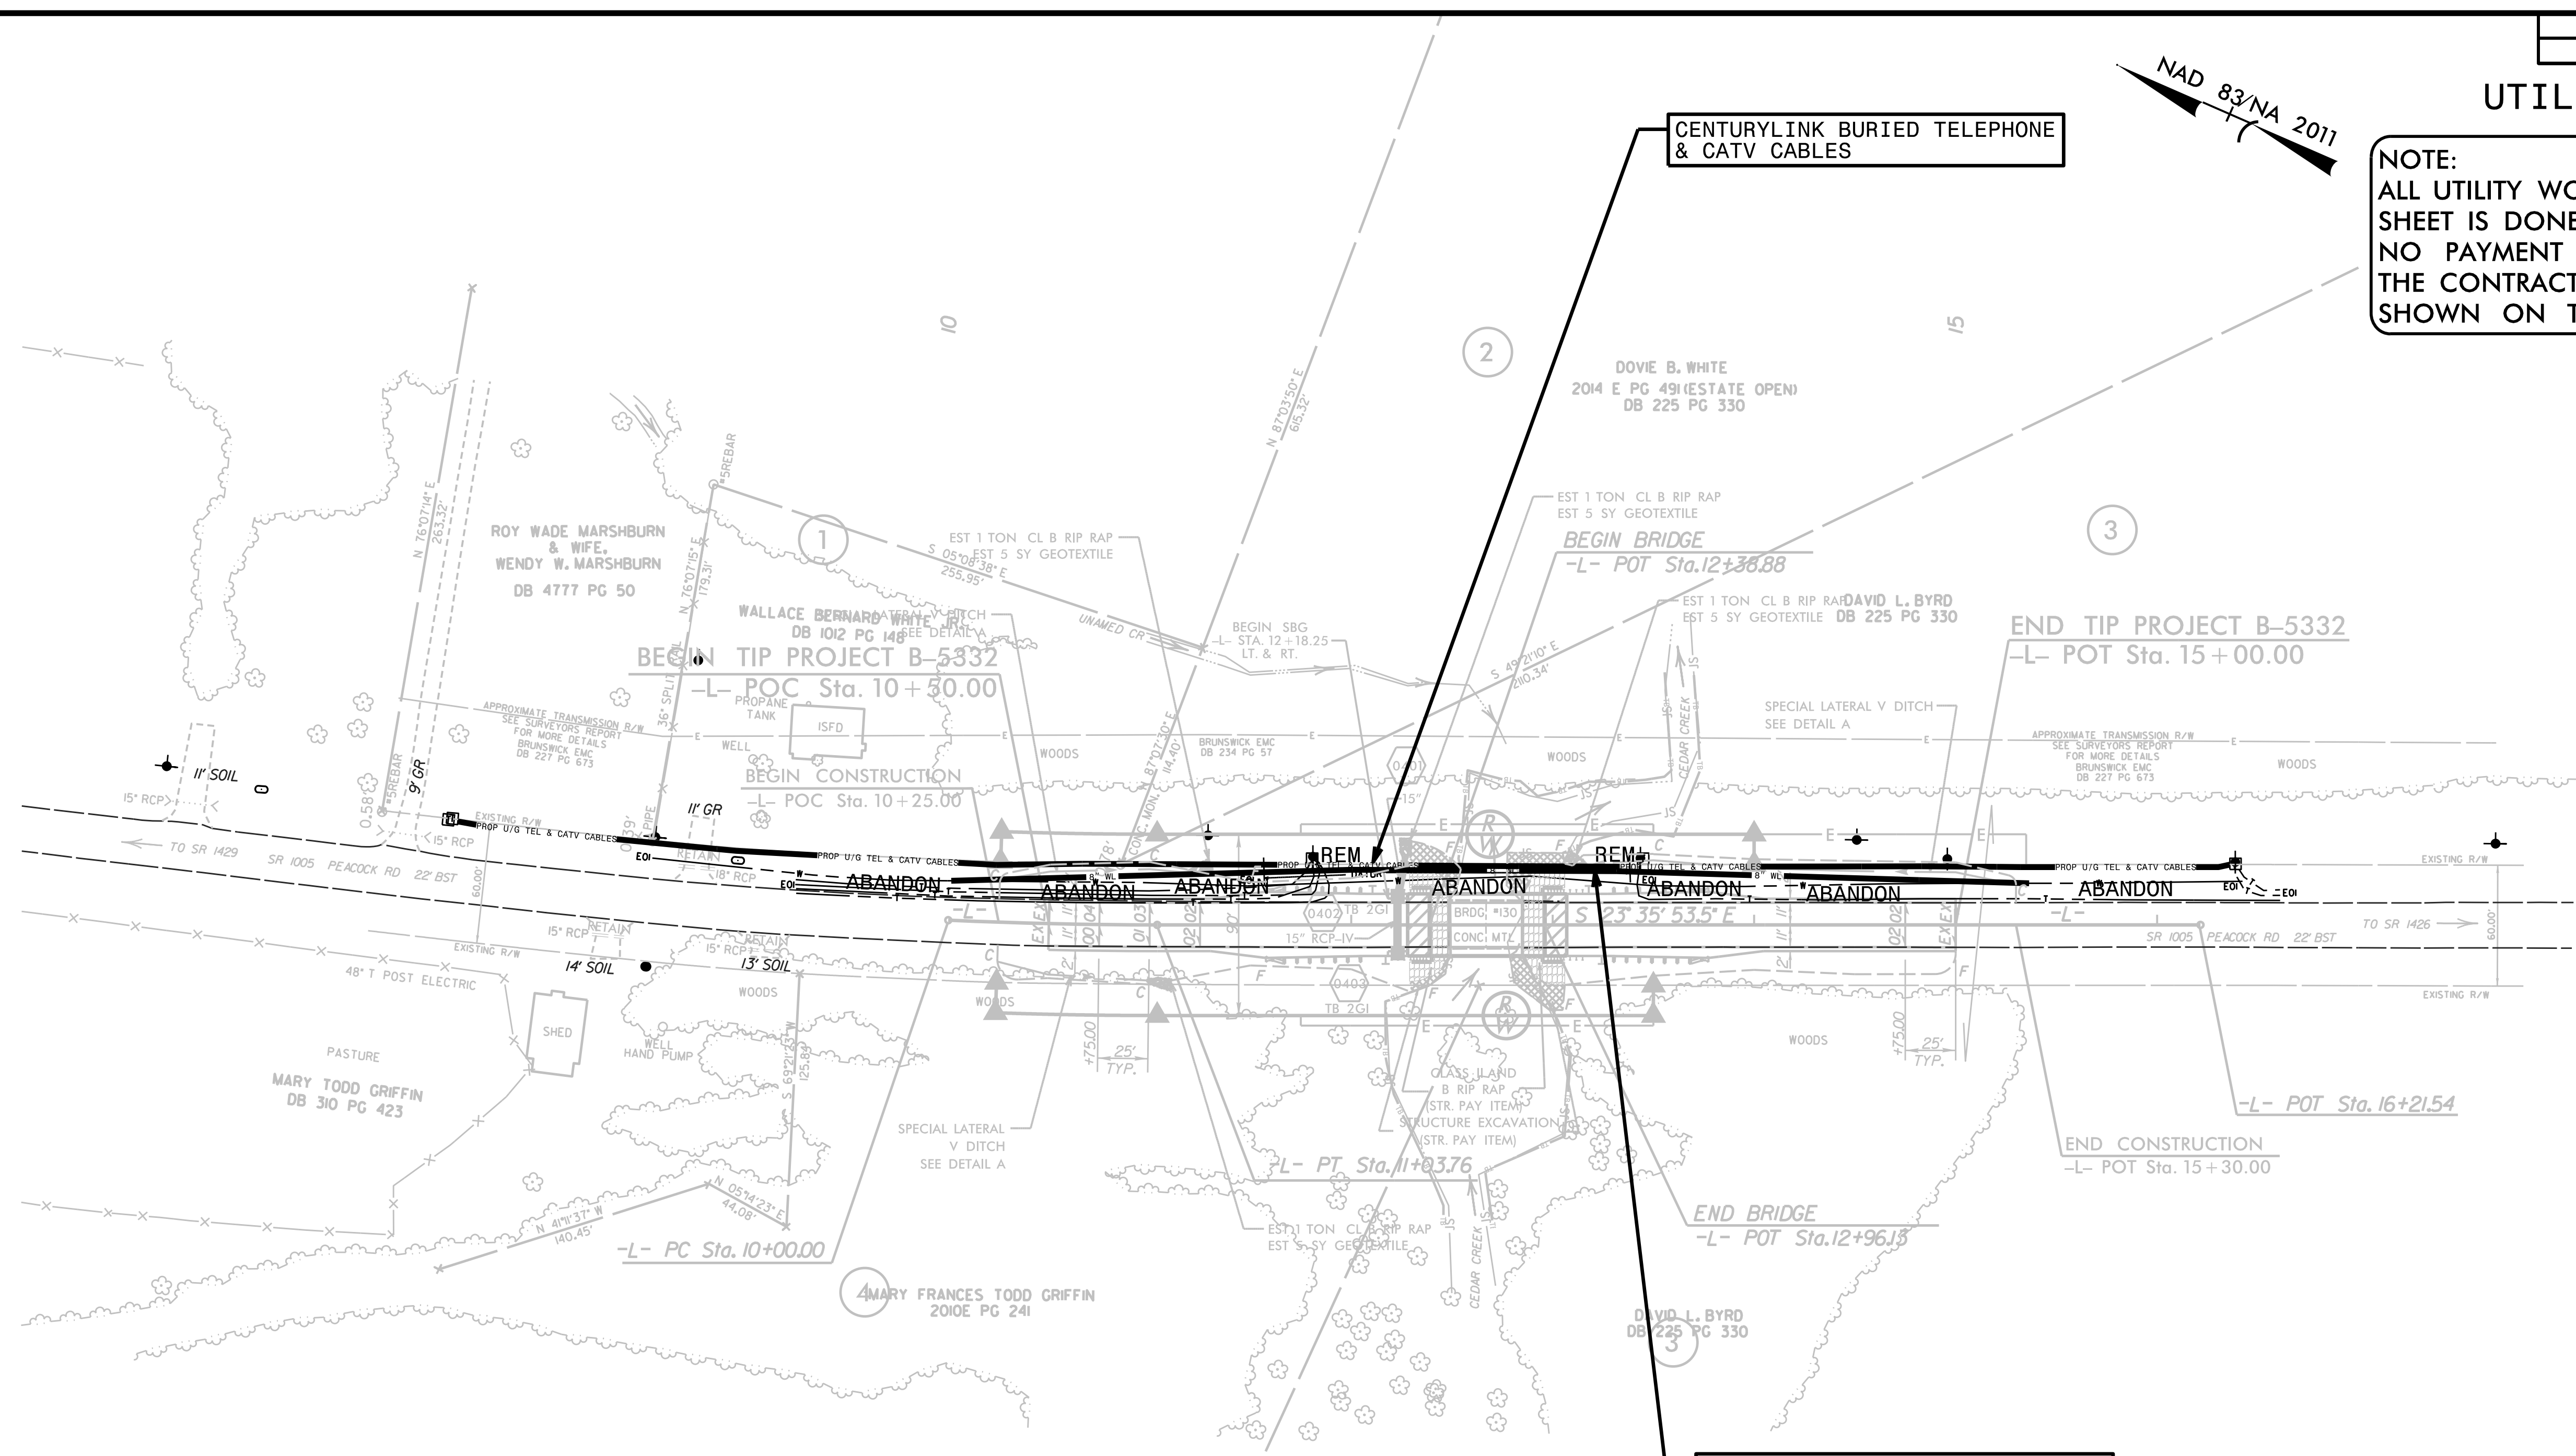

REVISIONS

8/17/99

11:46:18 AM
290_002_B5332_ut_rdy4_U0102.psh.dgn
Division