


6/23/16



PROJ. REFERENCE NO.
B-5332

SHEET NO.
X-1

75 70 65 60 55 50 45 40 35 30 25 20 15 10 5 0 5 10 15 20 25 30 35 40 45 50 55 60 65 70 75

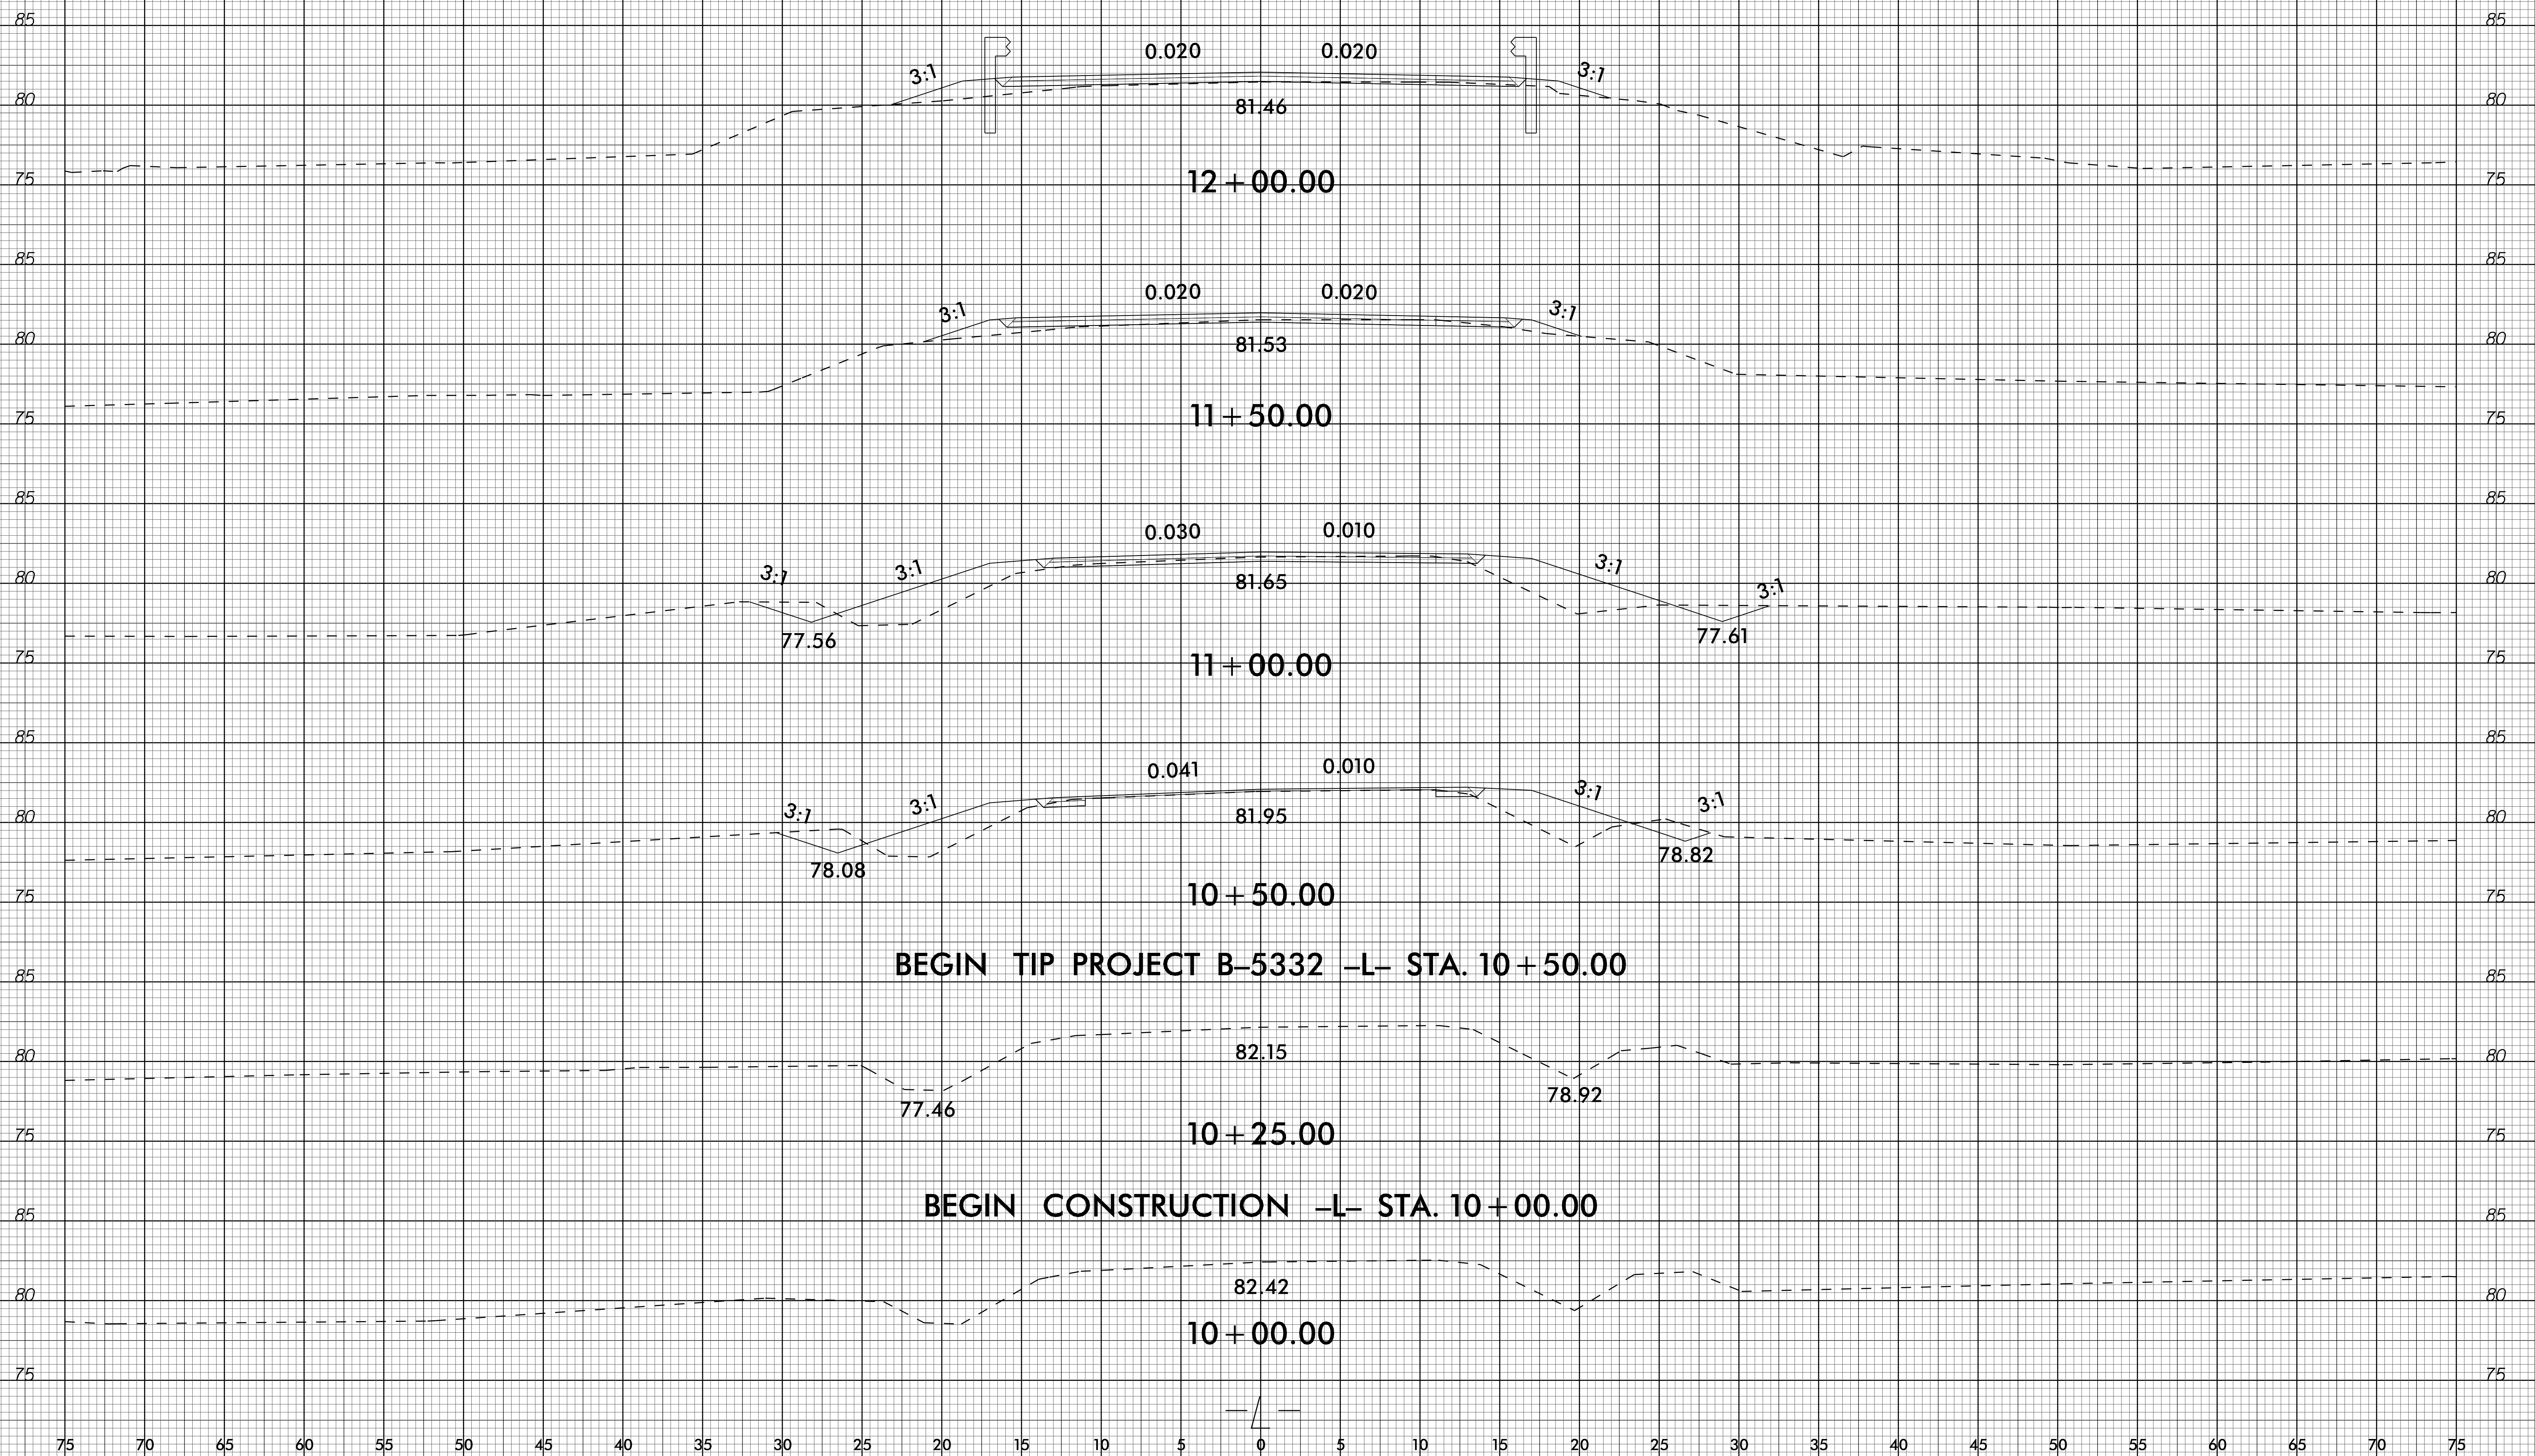

30-MAR-2017 16:29
S:\PROJECTS\B-5332-Fdy-xpl-L.dgn
B-5332-Fdy-xpl-L.dgn