


6/23/16



PROJ. REFERENCE NO.
B-5332

SHEET NO.
X-2

75 70 65 60 55 50 45 40 35 30 25 20 15 10 5 0 5 10 15 20 25 30 35 40 45 50 55 60 65 70 75

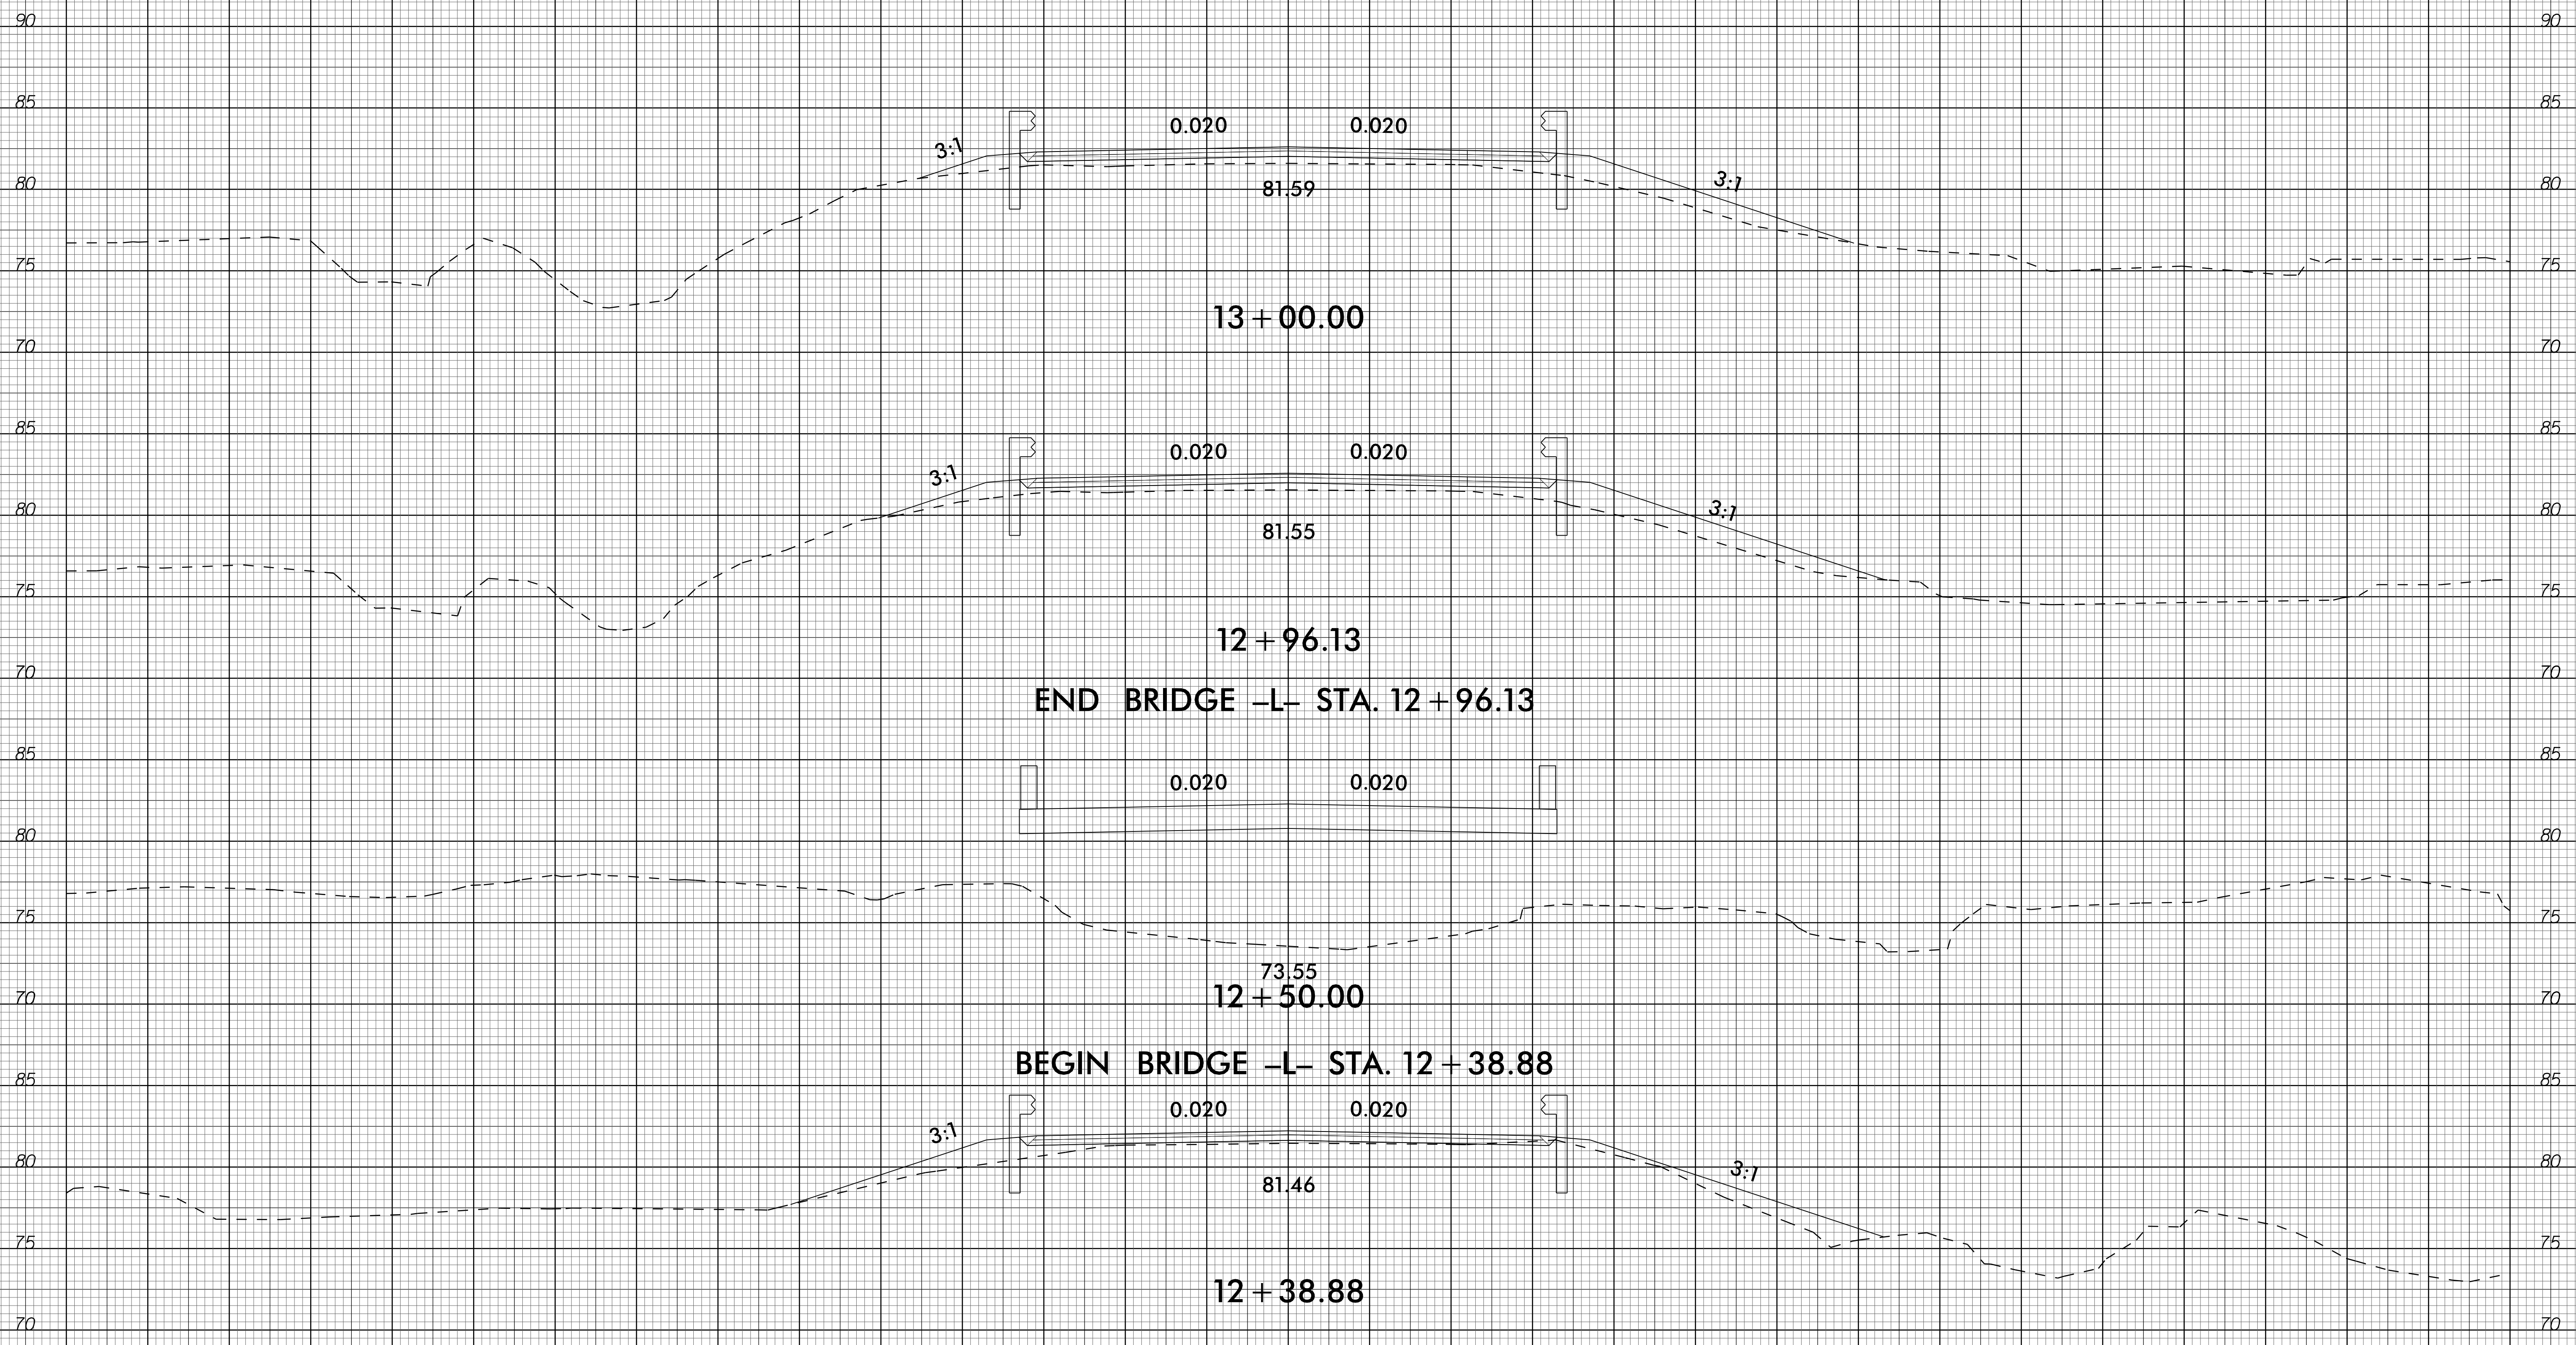

75 70 65 60 55 50 45 40 35 30 25 20 15 10 5 0 5 10 15 20 25 30 35 40 45 50 55 60 65 70 75

30-MAR-2017 16:22
S:\PROJECTS\B5332\Fldy_xpl.dgn
B5332\Fldy_xpl.dgn