


6/23/16

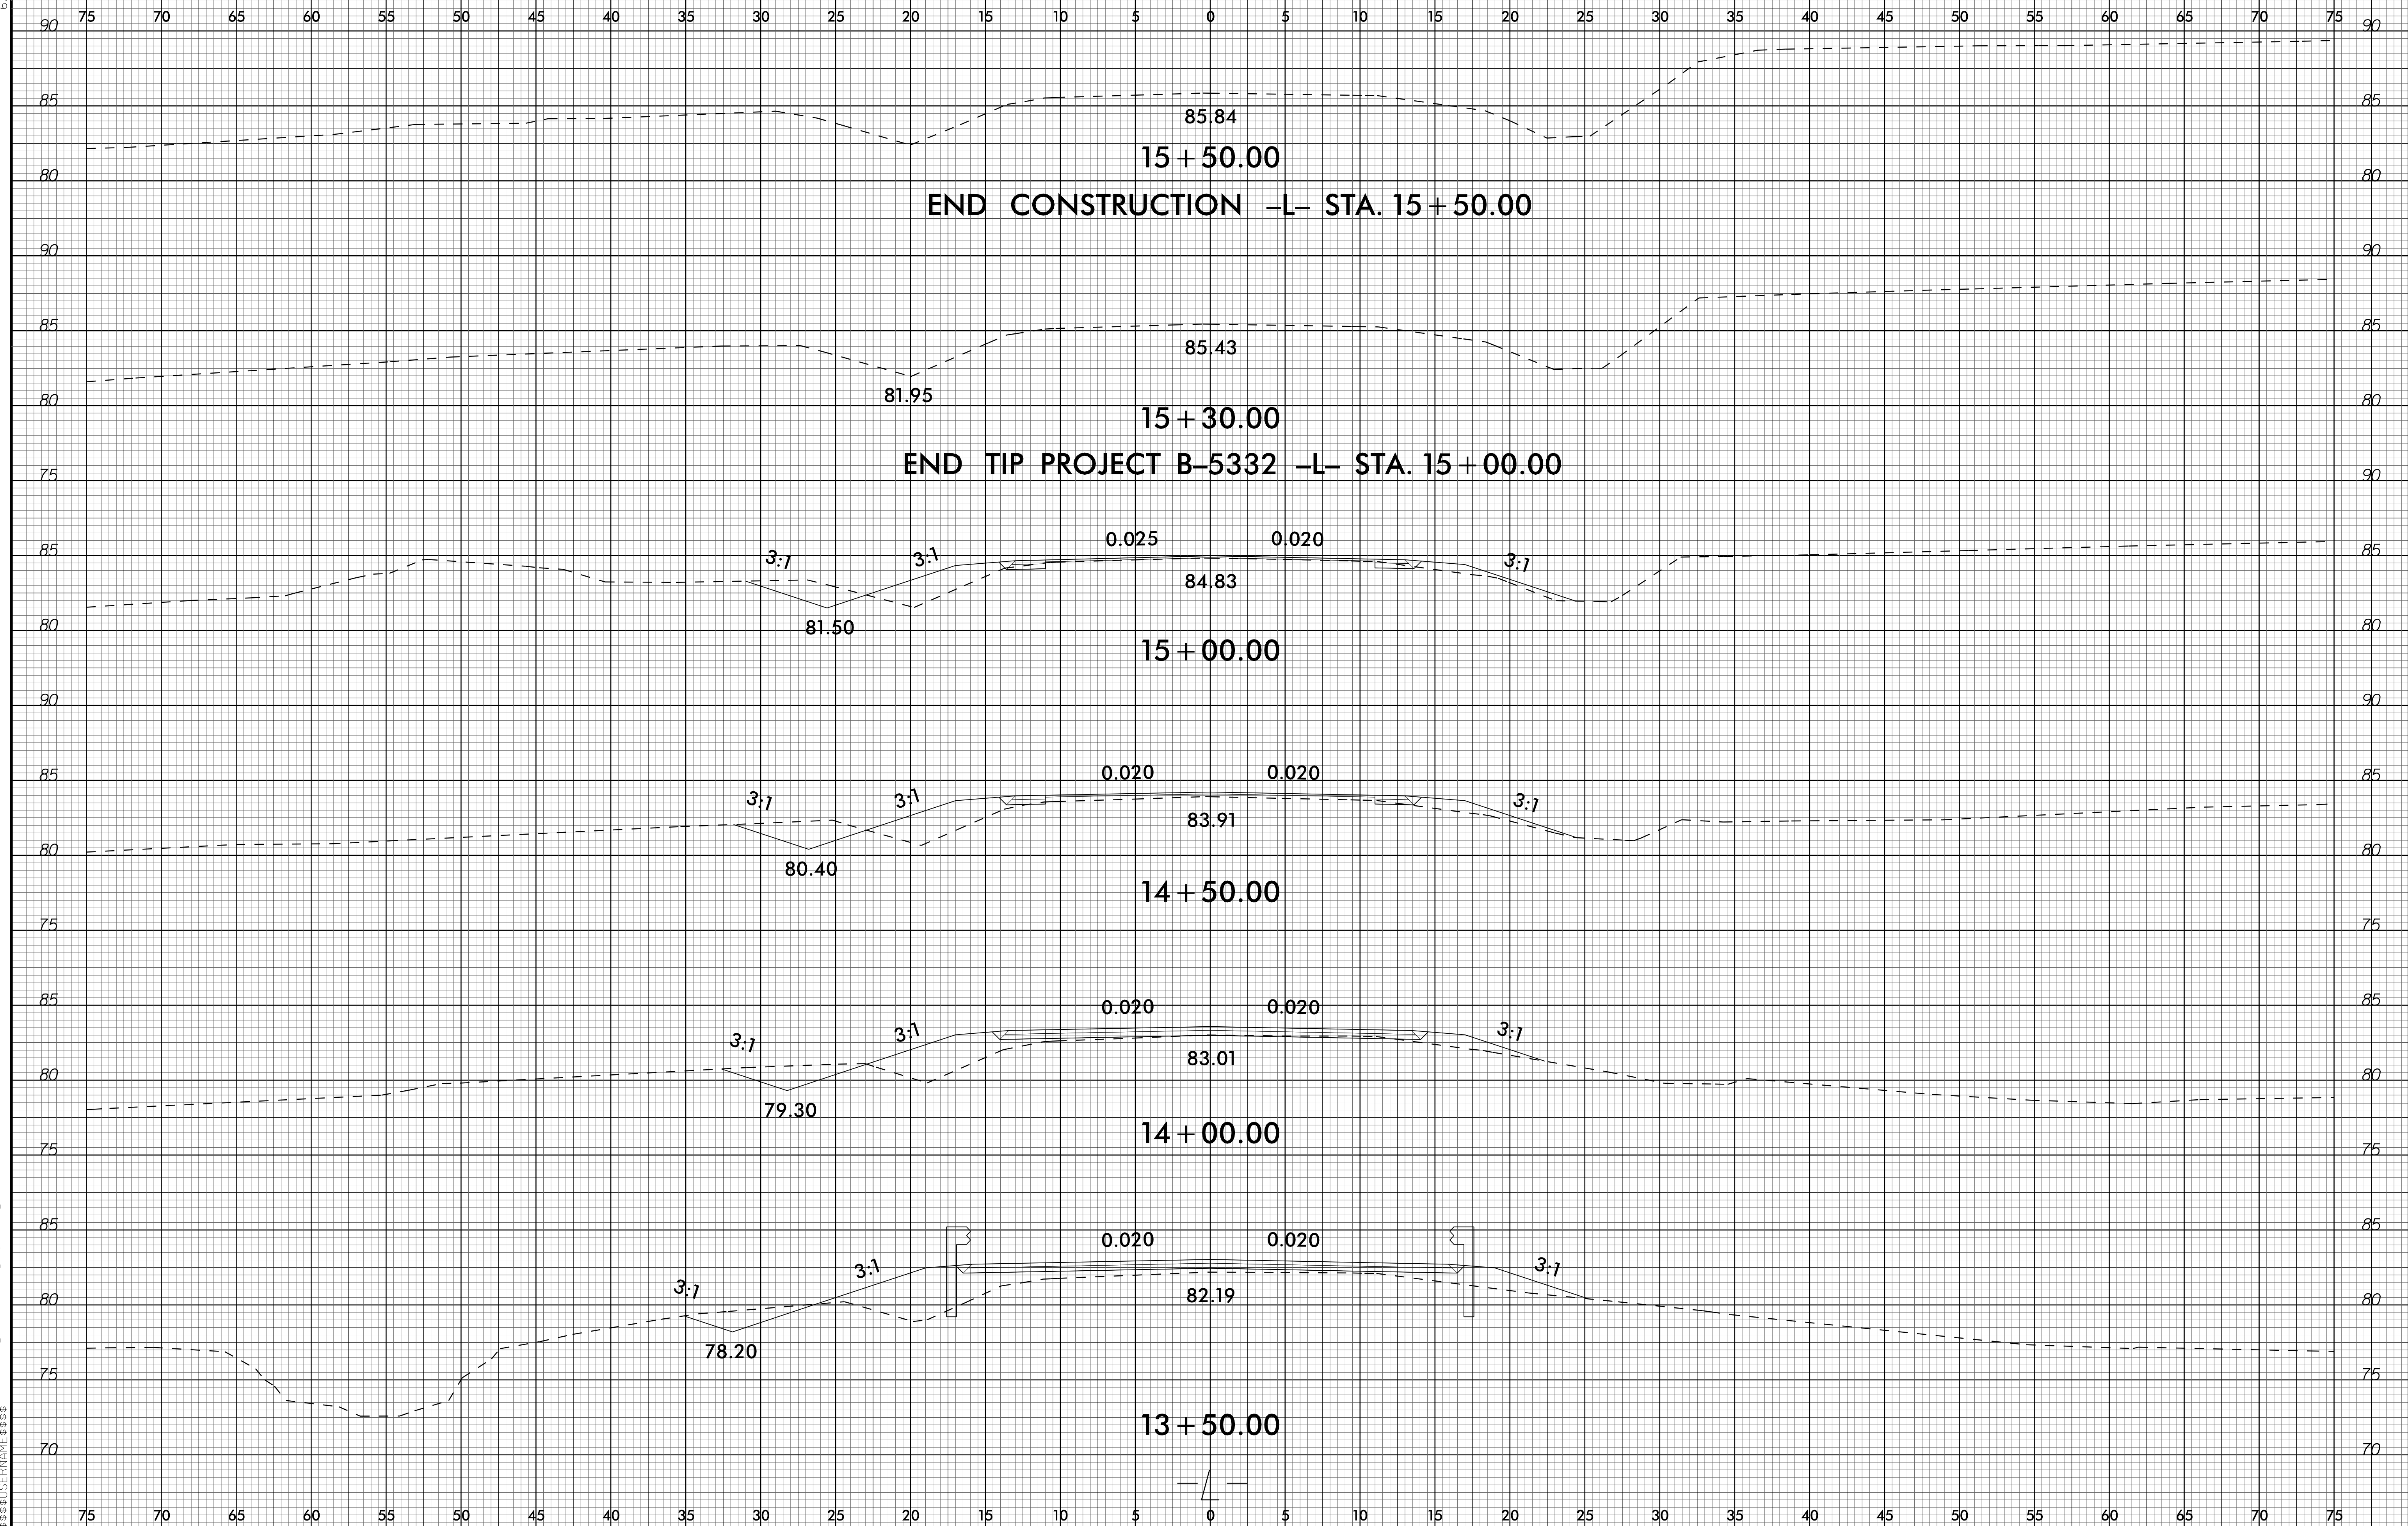

PROJ. REFERENCE NO. B-5332	SHEET NO. X-3
-------------------------------	------------------



30-MAR-2017 16:22  
 S:\PROJECTS\B5332\Fldy.xpl.L.dgn  
 B5332\B5332.dwg