


5/18/2017
 G:\div\ision07\5852\TrafficControl\I-5852_TC_BTMP_PCB_DSN.dgn
 User: dertcharadson

APPROVED: *Samuel D. Coleman*
0990BECF4590410...

DATE: 5/18/2017

SEAL
 043765
 ENGINEER
 SAMUEL D. COLEMAN

**DOCUMENT NOT CONSIDERED FINAL
 UNLESS ALL SIGNATURES COMPLETED**

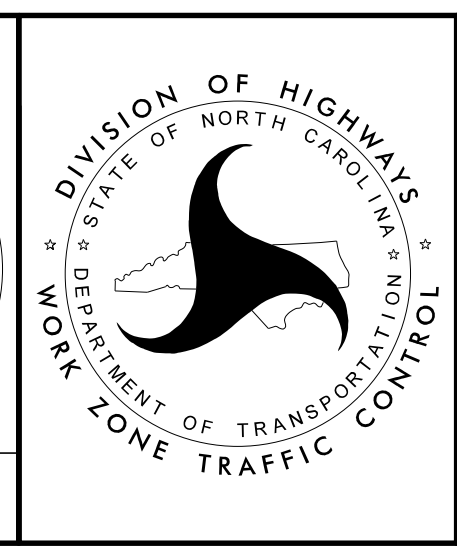

**WATER FILLED
 BARRIER AT
 WORK ZONE**