
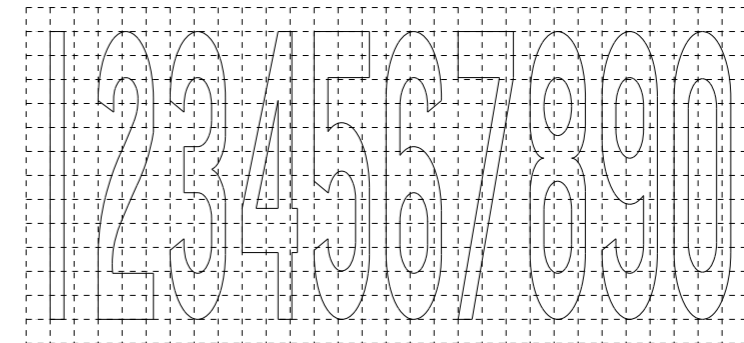



NOTE:  
Contact Traffic Services prior to installation of shields.

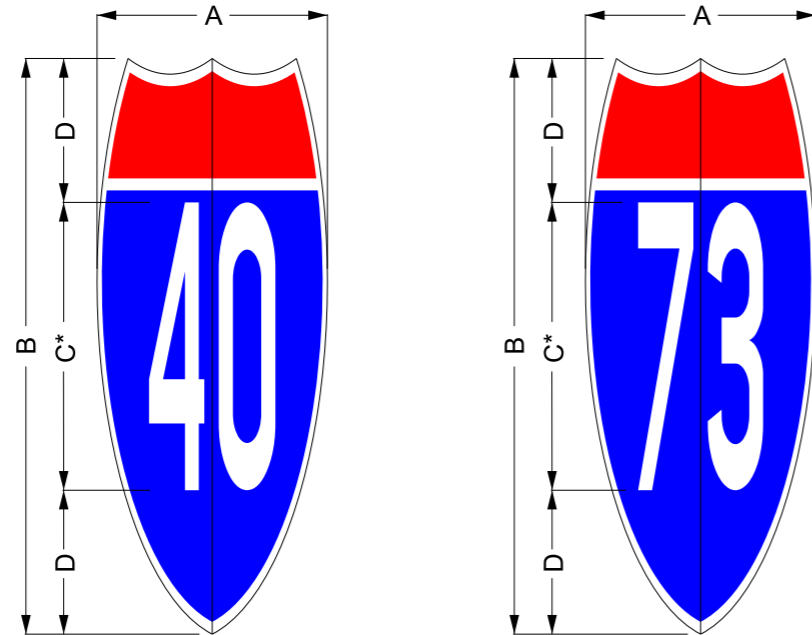

Font series for one and two digit shields

- \* See chart for font style
- \*\* Optically space numerals about vertical centerline
- Legend - white (retroreflective)
- Top - red (retroreflective)
- Bottom - blue (retroreflective)

A	B	C	D
72"	180"*	90"	45"

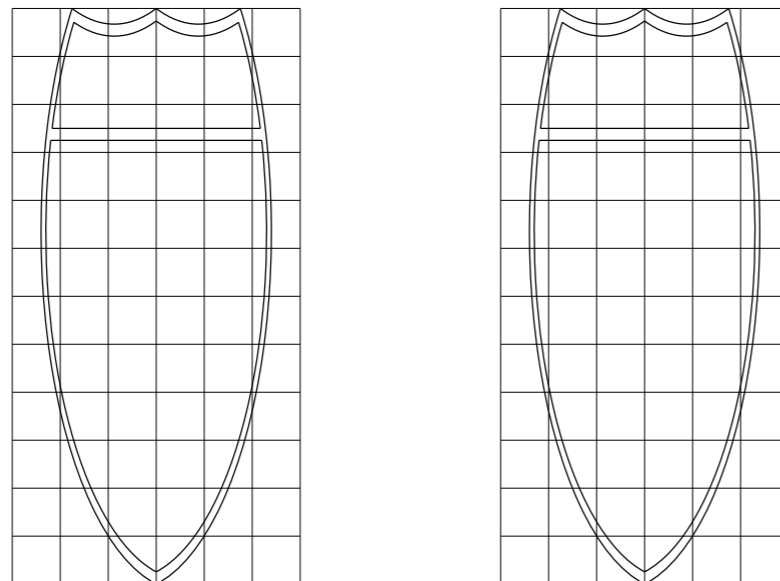

One and two digit Interstate shield