


SPAN A

SPAN B

SPAN C

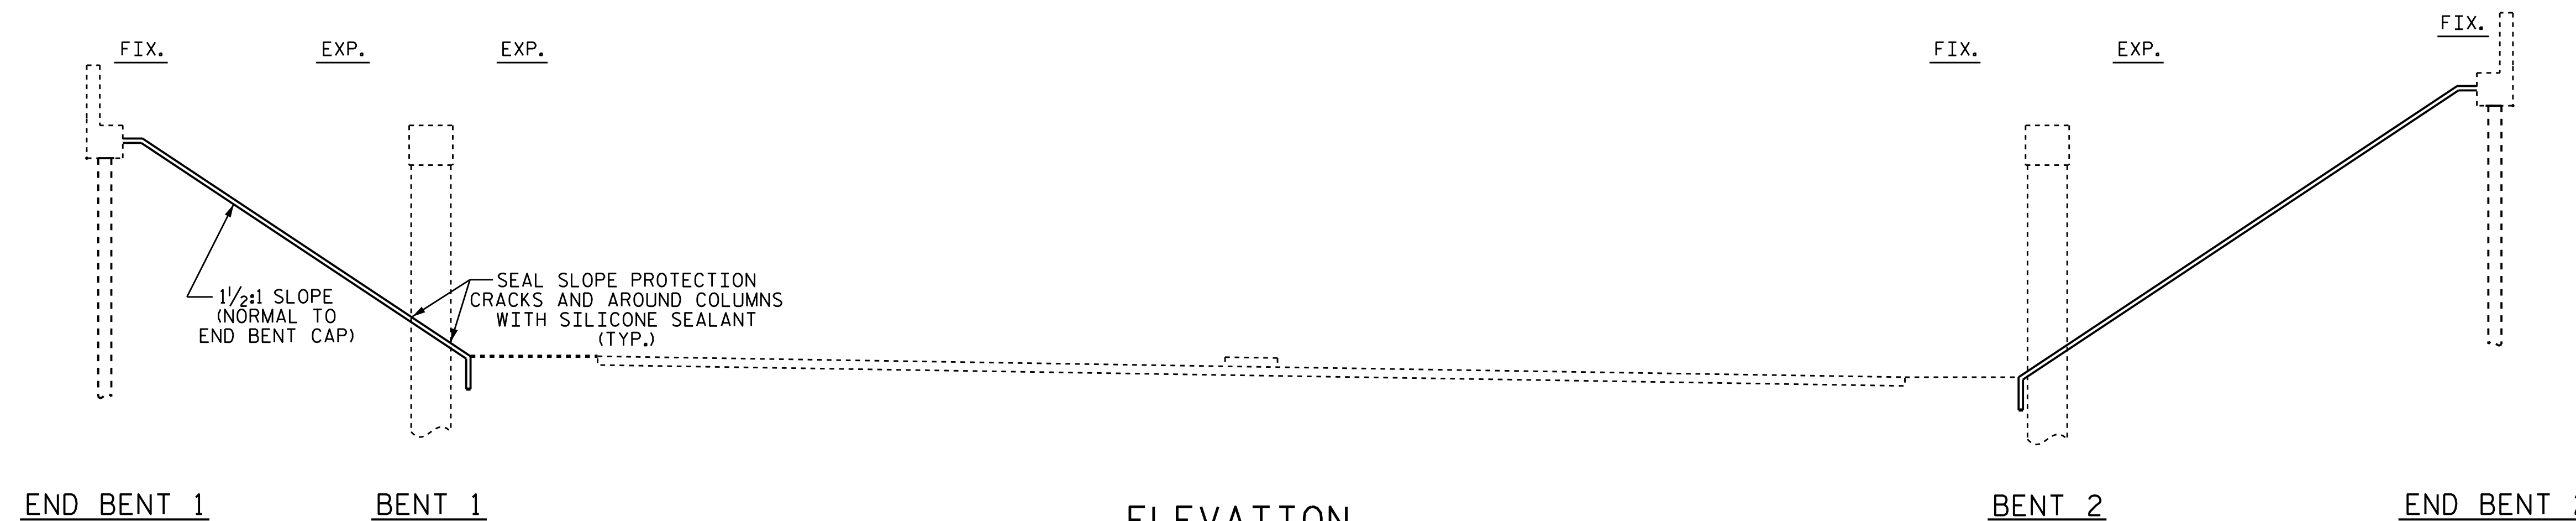


ELEVATION

(SECTION ALONG C ROADWAY)

- SCOPE OF WORK
- JOINT DEMOLITION OF EXISTING JOINTS
 - CONCRETE BRIDGE DECK CRACK SEALING
 - SEALING JOINT IN CONCRETE SLOPE PROTECTION
 - SILANE BARRIER RAILS TREATMENT

I hereby certify that this structure was rehabilitated according to these plans or as noted therein.

Resident Engineer _____ Date _____

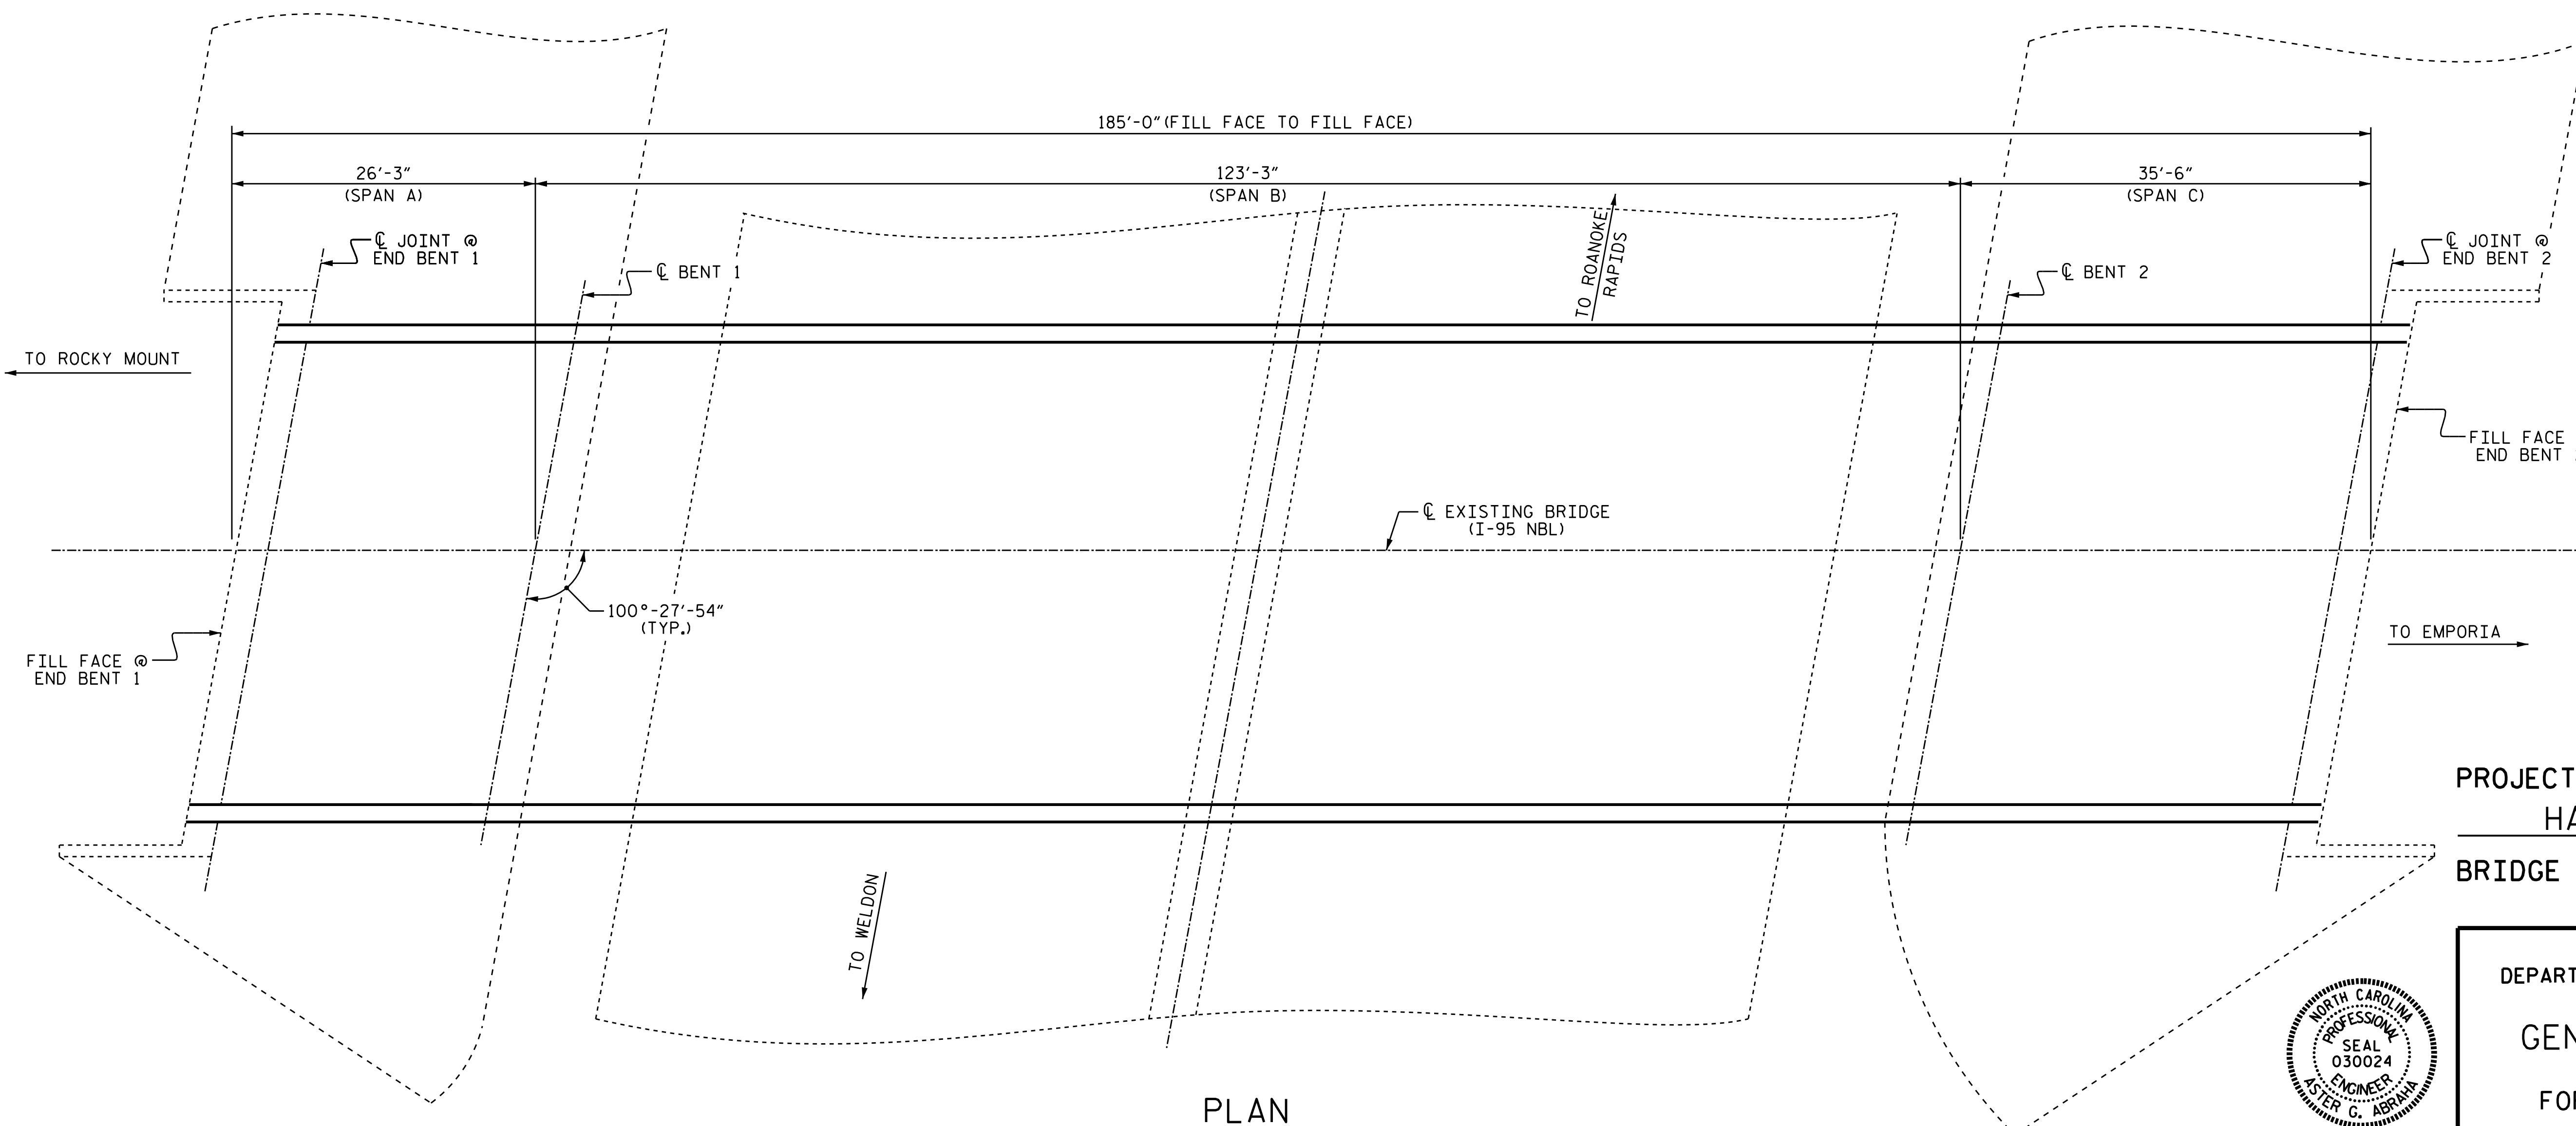

PLAN

(COLUMNS & FOOTINGS NOT SHOWN IN PLAN VIEW FOR CLARITY)

PROJECT NO. I-5839
HALIFAX COUNTY
 BRIDGE No. 124



DocuSigned by:
 Aster Abramo
 00A09AED6104FD...
 6/6/2017

STATE OF NORTH CAROLINA
 DEPARTMENT OF TRANSPORTATION
 RALEIGH

GENERAL DRAWING

FOR BRIDGE ON I-95
 OVER US 158
 (NBL)

REVISIONS

NO.	BY:	DATE:	NO.	BY:	DATE:
1			3		
2			4		

SHEET NO.

S-3
 TOTAL SHEETS
 42

DRAWN BY : M. K. BEARD / S. T. SANDOR DATE : 03/2017
 CHECKED BY : W. C. SMITH DATE : 05/2017

DOCUMENT NOT CONSIDERED
 FINAL UNLESS ALL
 SIGNATURES COMPLETED