


SPAN A

SPAN B

SPAN C

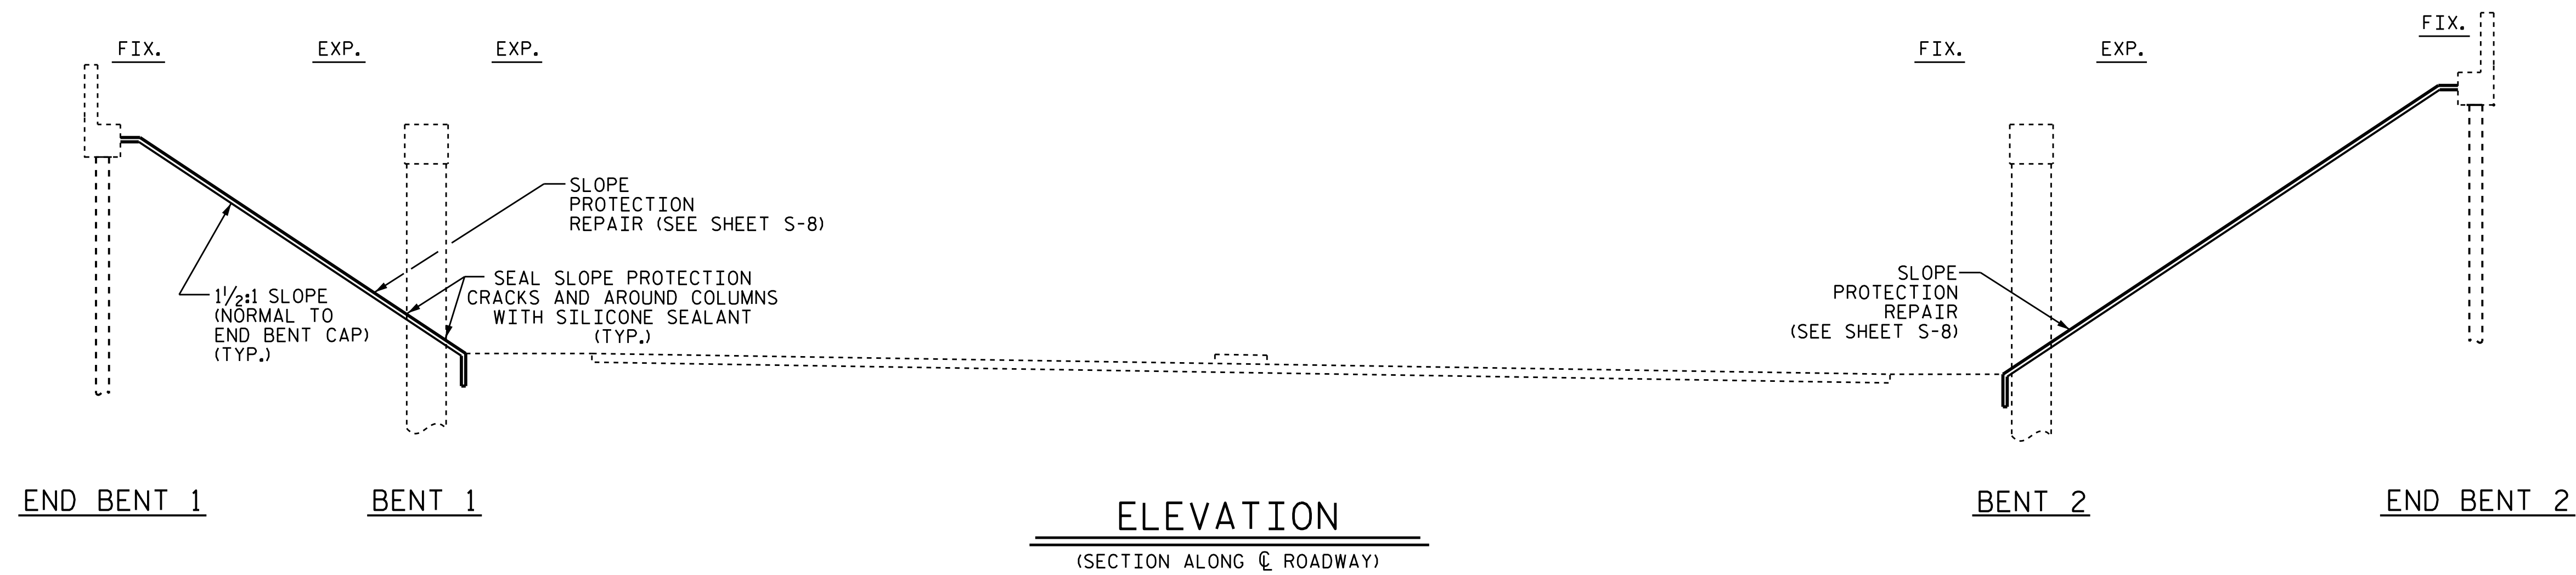

SCOPE OF WORK


- JOINT DEMOLITION OF EXISTING JOINTS
- CONCRETE BRIDGE DECK CRACK SEALING
- SLOPE PROTECTION REPAIR
- SILANE BARRIER RAILS TREATMENT
- SEALING JOINT IN CONCRETE SLOPE PROTECTION

I hereby certify that this structure was rehabilitated according to these plans or as noted therein.

Resident Engineer Date

ELEVATION


(SECTION ALONG CL ROADWAY)

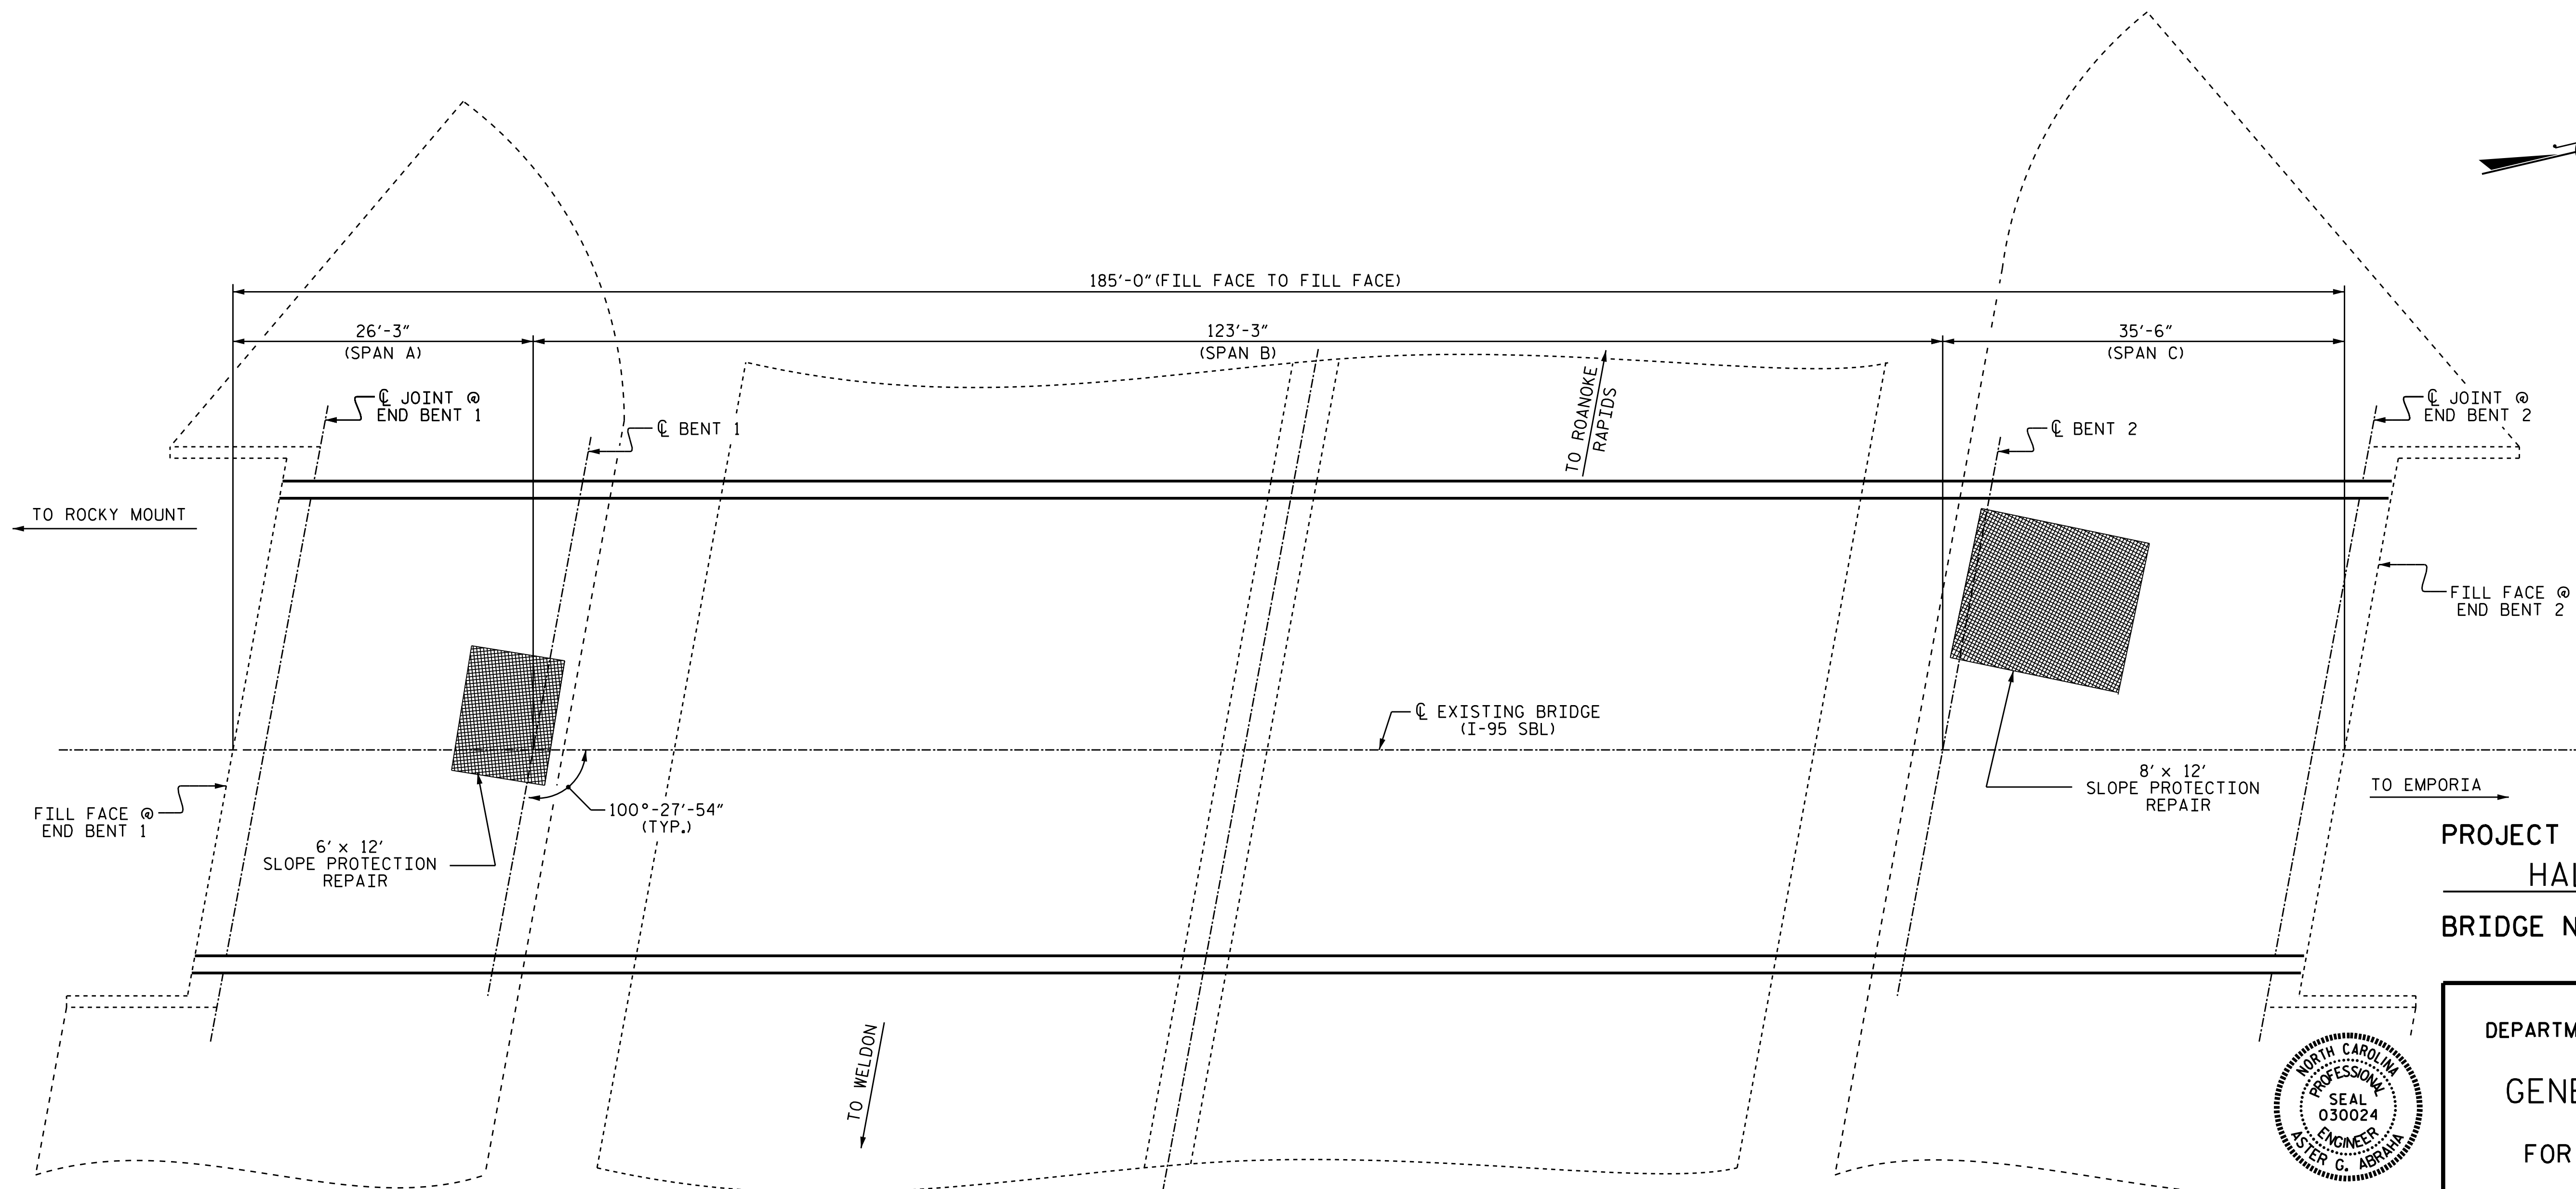

PLAN

(COLUMNS & FOOTINGS NOT SHOWN IN PLAN VIEW FOR CLARITY)

PROJECT NO. I-5839
HALIFAX COUNTY
BRIDGE No. 129

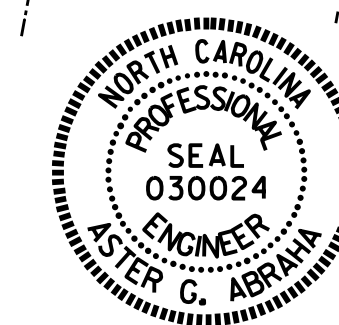

DocuSigned by:
Aster Abramo
000000000000000000000000
6/6/2017

STATE OF NORTH CAROLINA
DEPARTMENT OF TRANSPORTATION
RALEIGH

GENERAL DRAWING

FOR BRIDGE ON I-95
OVER US 158
(SBL)

REVISIONS

NO.	BY:	DATE:	NO.	BY:	DATE:
1			3		
2			4		

SHEET NO.	S-6
TOTAL SHEETS	42

DRAWN BY : M. K. BEARD / S. T. SANDOR DATE : 2/28/17
CHECKED BY : W. C. SMITH DATE : 04/2017

DOCUMENT NOT CONSIDERED FINAL UNLESS ALL SIGNATURES COMPLETED