


NOTE:

* CONCRETE DECK REPAIR FOR EPOXY OVERLAY IS NOT ANTICIPATED. TOKEN PAY ITEMS ARE INDICATED FOR PRICING PURPOSE IN CASE UNANTICIPATED REPAIR AREAS ARE ENCOUNTERED.


SUMMARY OF QUANTITIES

	ESTIMATE	ACTUAL
EPOXY OVERLAY SYSTEM	11,941 SQ. FT.	
CONCRETE DECK REPAIR FOR EPOXY OVERLAY	* 10 SQ. FT.	
BRIDGE JOINT DEMOLITION	295 SQ. FT.	

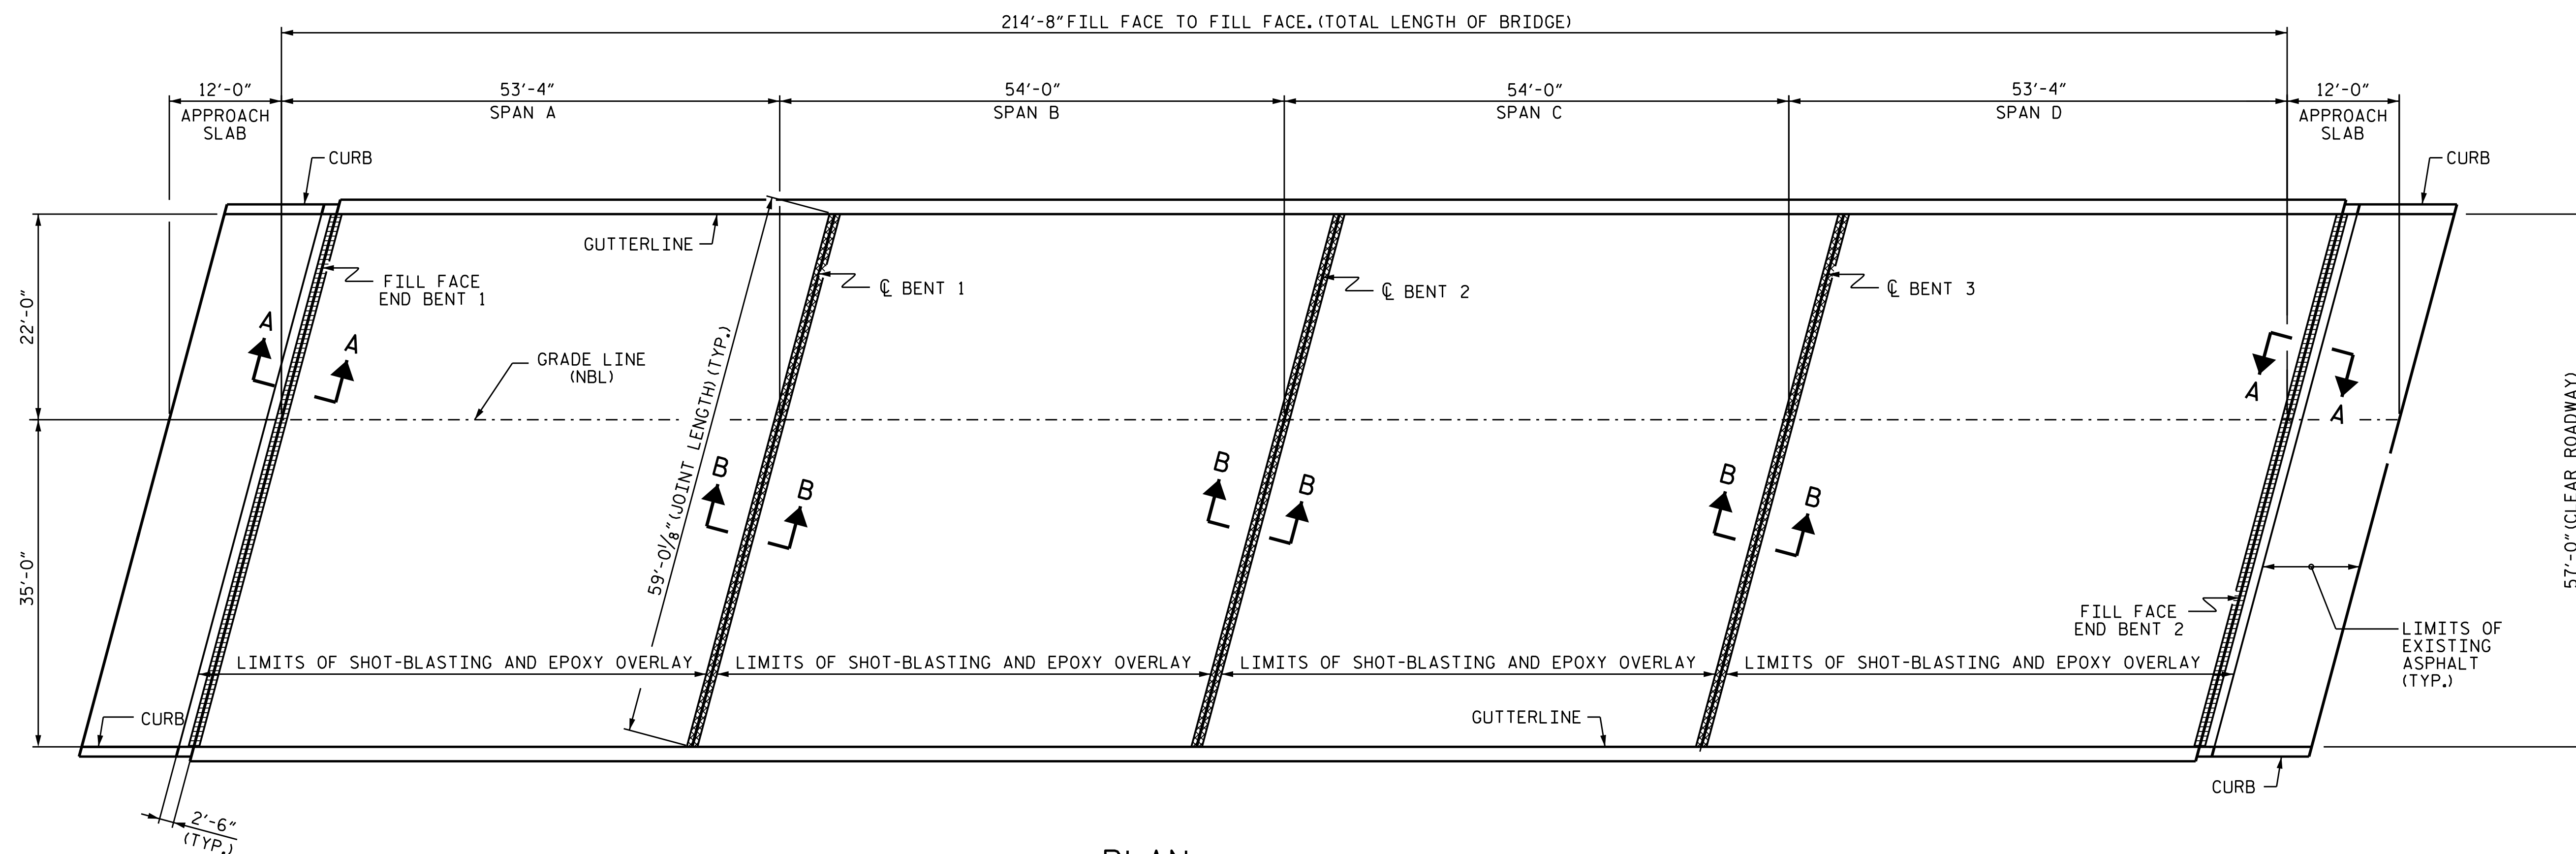

PLAN

(FOR SECTION A-A & B-B, SEE JOINT DETAIL SHEET S-24)

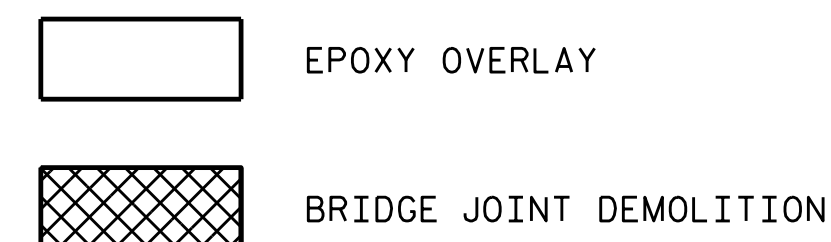

PROJECT NO. I-5839
HALIFAX COUNTY
 BRIDGE NO. 131



STATE OF NORTH CAROLINA
 DEPARTMENT OF TRANSPORTATION
 RALEIGH
SUPERSTRUCTURE
SURFACE PREPARATION
& EPOXY OVERLAY

DRAWN BY : S. T. SANDOR DATE : 02/2017
 CHECKED BY : W. C. SMITH DATE : 04/2017

DOCUMENT NOT CONSIDERED FINAL UNLESS ALL SIGNATURES COMPLETED

REVISIONS						SHEET NO.
NO.	BY:	DATE:	NO.	BY:	DATE:	TOTAL SHEETS
1			3			S-12
2			4			42