


SUMMARY OF QUANTITIES

	ESTIMATE	ACTUAL
EPOXY OVERLAY SYSTEM	11,941 SQ. FT.	
CONCRETE DECK REPAIR FOR EPOXY OVERLAY	* 10 SQ. FT.	
BRIDGE JOINT DEMOLITION	295 SQ. FT.	

NOTE:



* CONCRETE DECK REPAIR FOR EPOXY OVERLAY IS NOT ANTICIPATED, TOKEN PAY ITEMS ARE INDICATED FOR PRICING PURPOSE IN CASE UNANTICIPATED REPAIR AREAS ARE ENCOUNTERED.

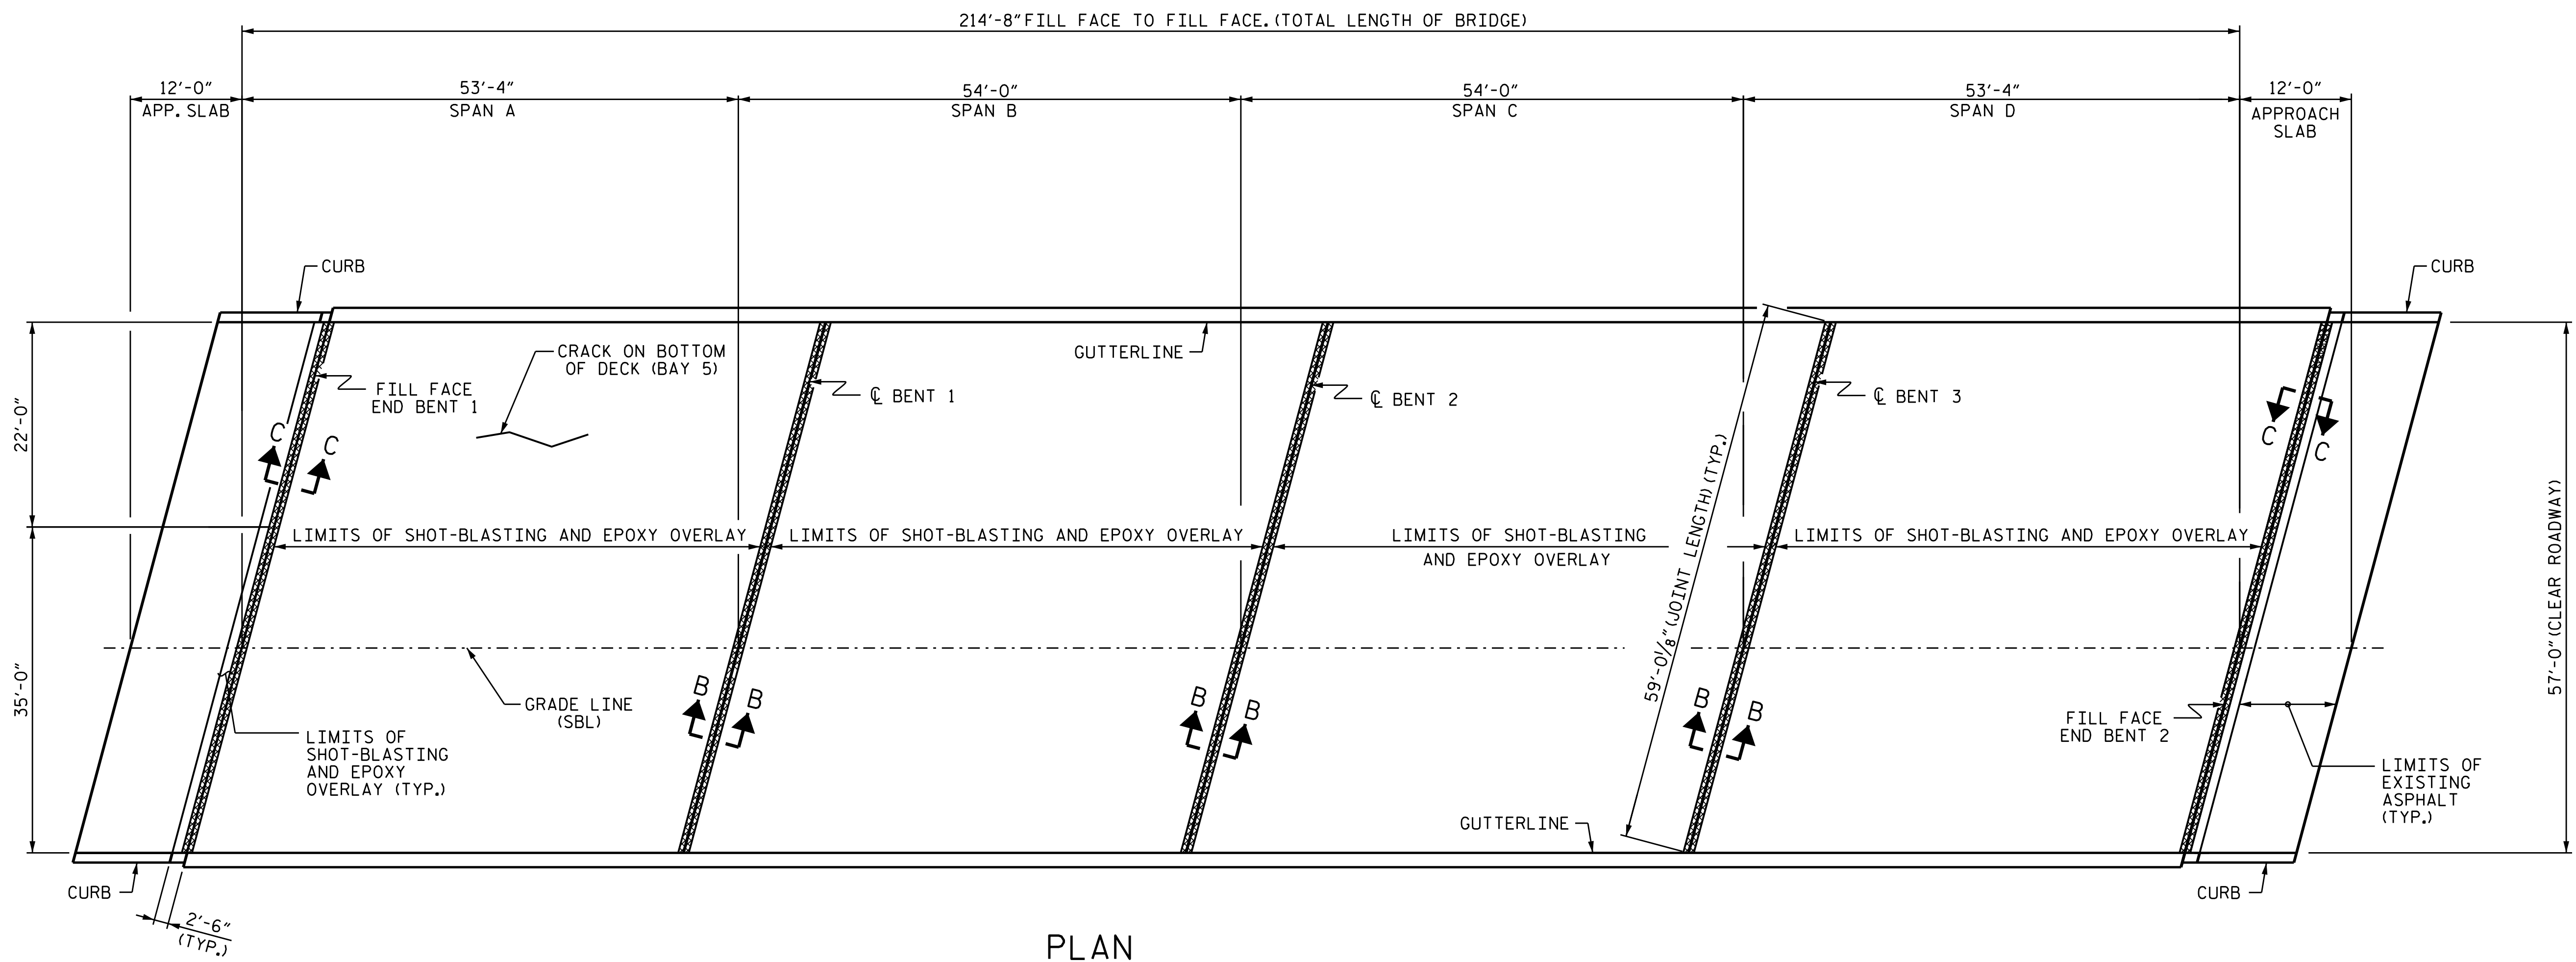


PLAN

(FOR SECTION B-B & C-C, SEE JOINT DETAIL SHEET S-24)

PROJECT NO. I-5839
 HALIFAX COUNTY
 BRIDGE NO. 132

 -  EPOXY OVERLAY
-  BRIDGE JOINT DEMOLITION

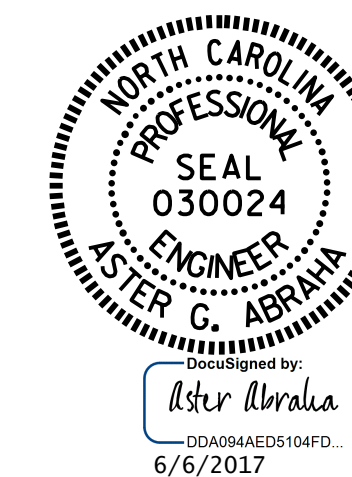

STATE OF NORTH CAROLINA
 DEPARTMENT OF TRANSPORTATION
 RALEIGH

**SUPERSTRUCTURE
 SURFACE PREPARATION
 & EPOXY OVERLAY**

DRAWN BY : S. T. SANDOR DATE : 02/2017
 CHECKED BY : A. G. ABRAHA DATE : 04/2017

DOCUMENT NOT CONSIDERED
 FINAL UNLESS ALL
 SIGNATURES COMPLETED

REVISIONS						SHEET NO.
NO.	BY:	DATE:	NO.	BY:	DATE:	TOTAL SHEETS
1			3			S-19
2			4			42