



NOTE

SEE TRAFFIC MANAGEMENT PLANS FOR LANE WIDTHS, SEQUENCE, AND OTHER TRAFFIC CONTROL MEASURES FOR STAGING OF OVERLAY SURFACE PREPARATION AND DECK SEAL PLACEMENT.


SHOWING BRIDGE #139 NORTHBOUND, BRIDGE #141 SOUTHBOUND SIMILAR.

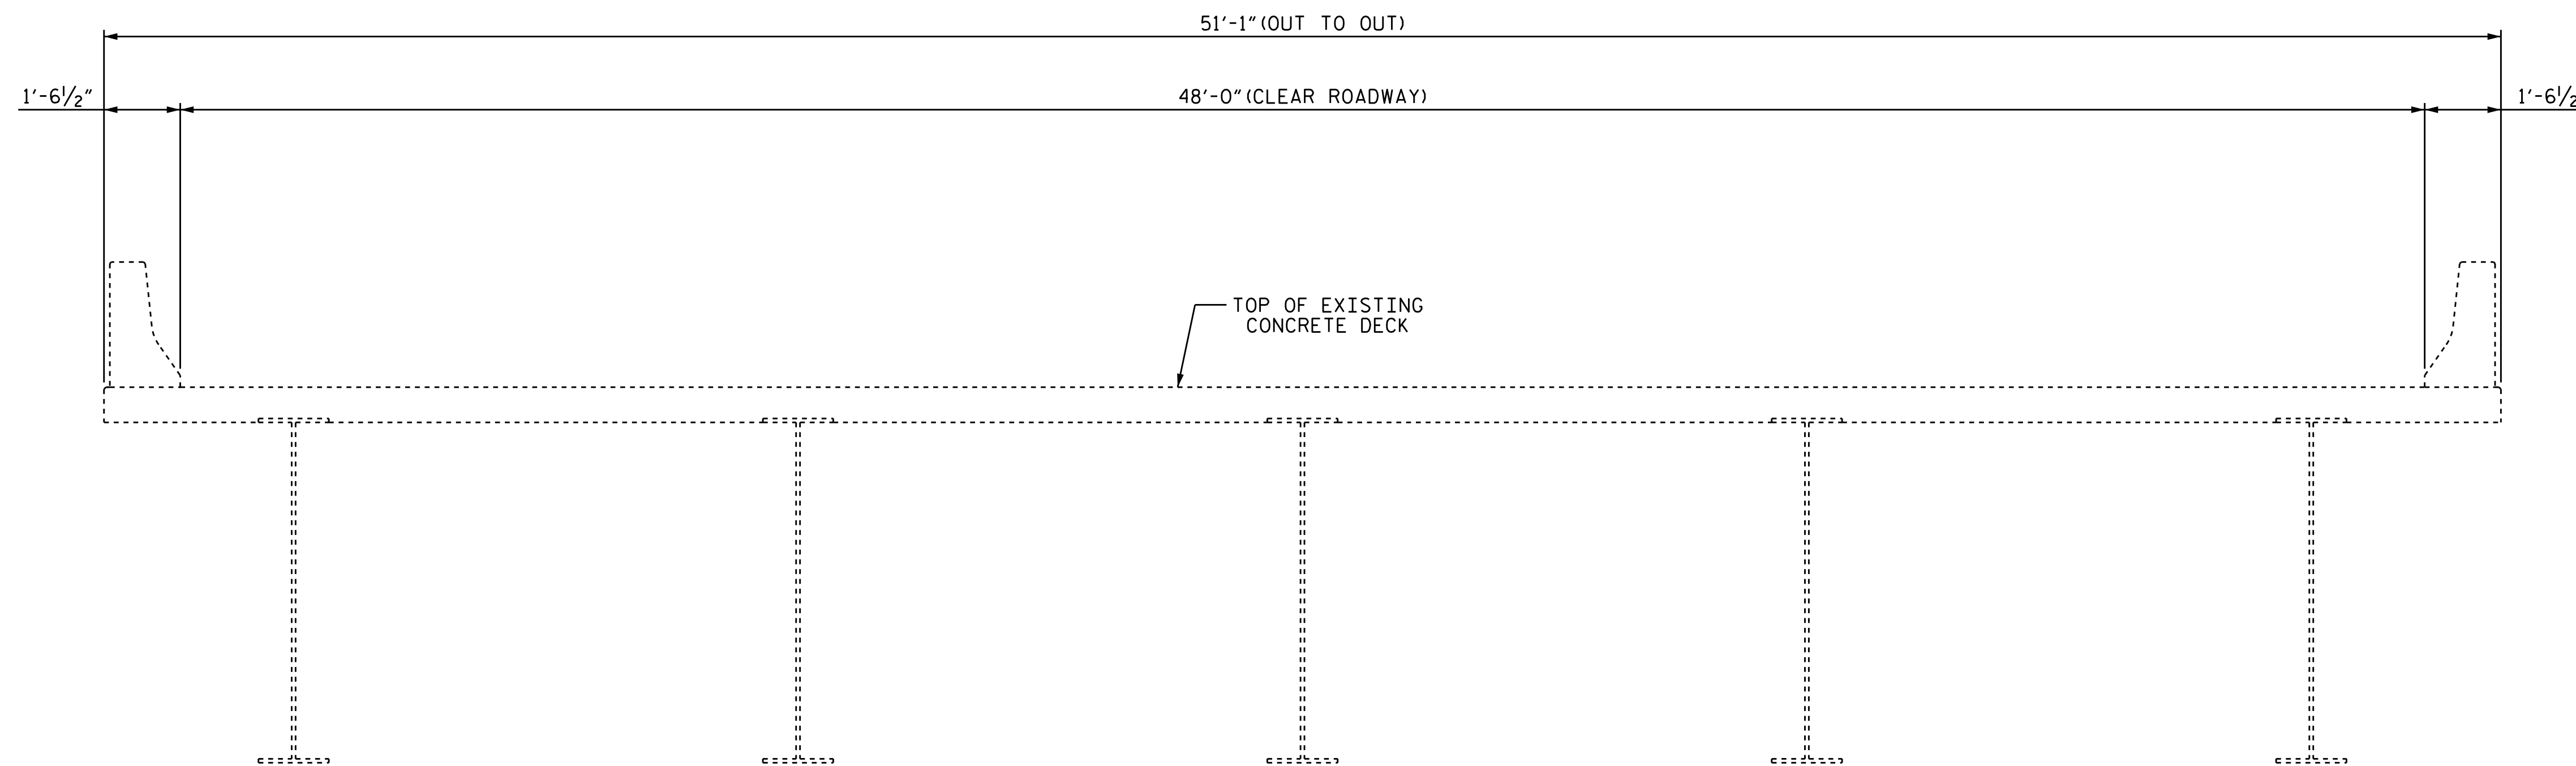

TYPICAL SECTION
(EXISTING)

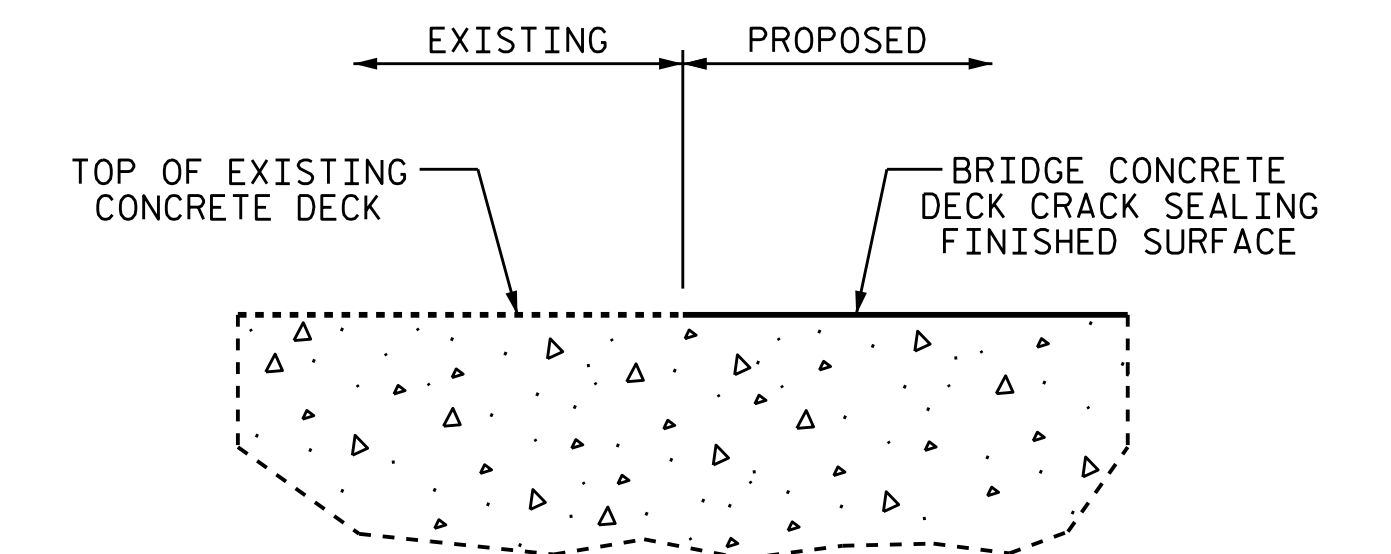


DETAIL OF CONCRETE DECK CRACK SEALING

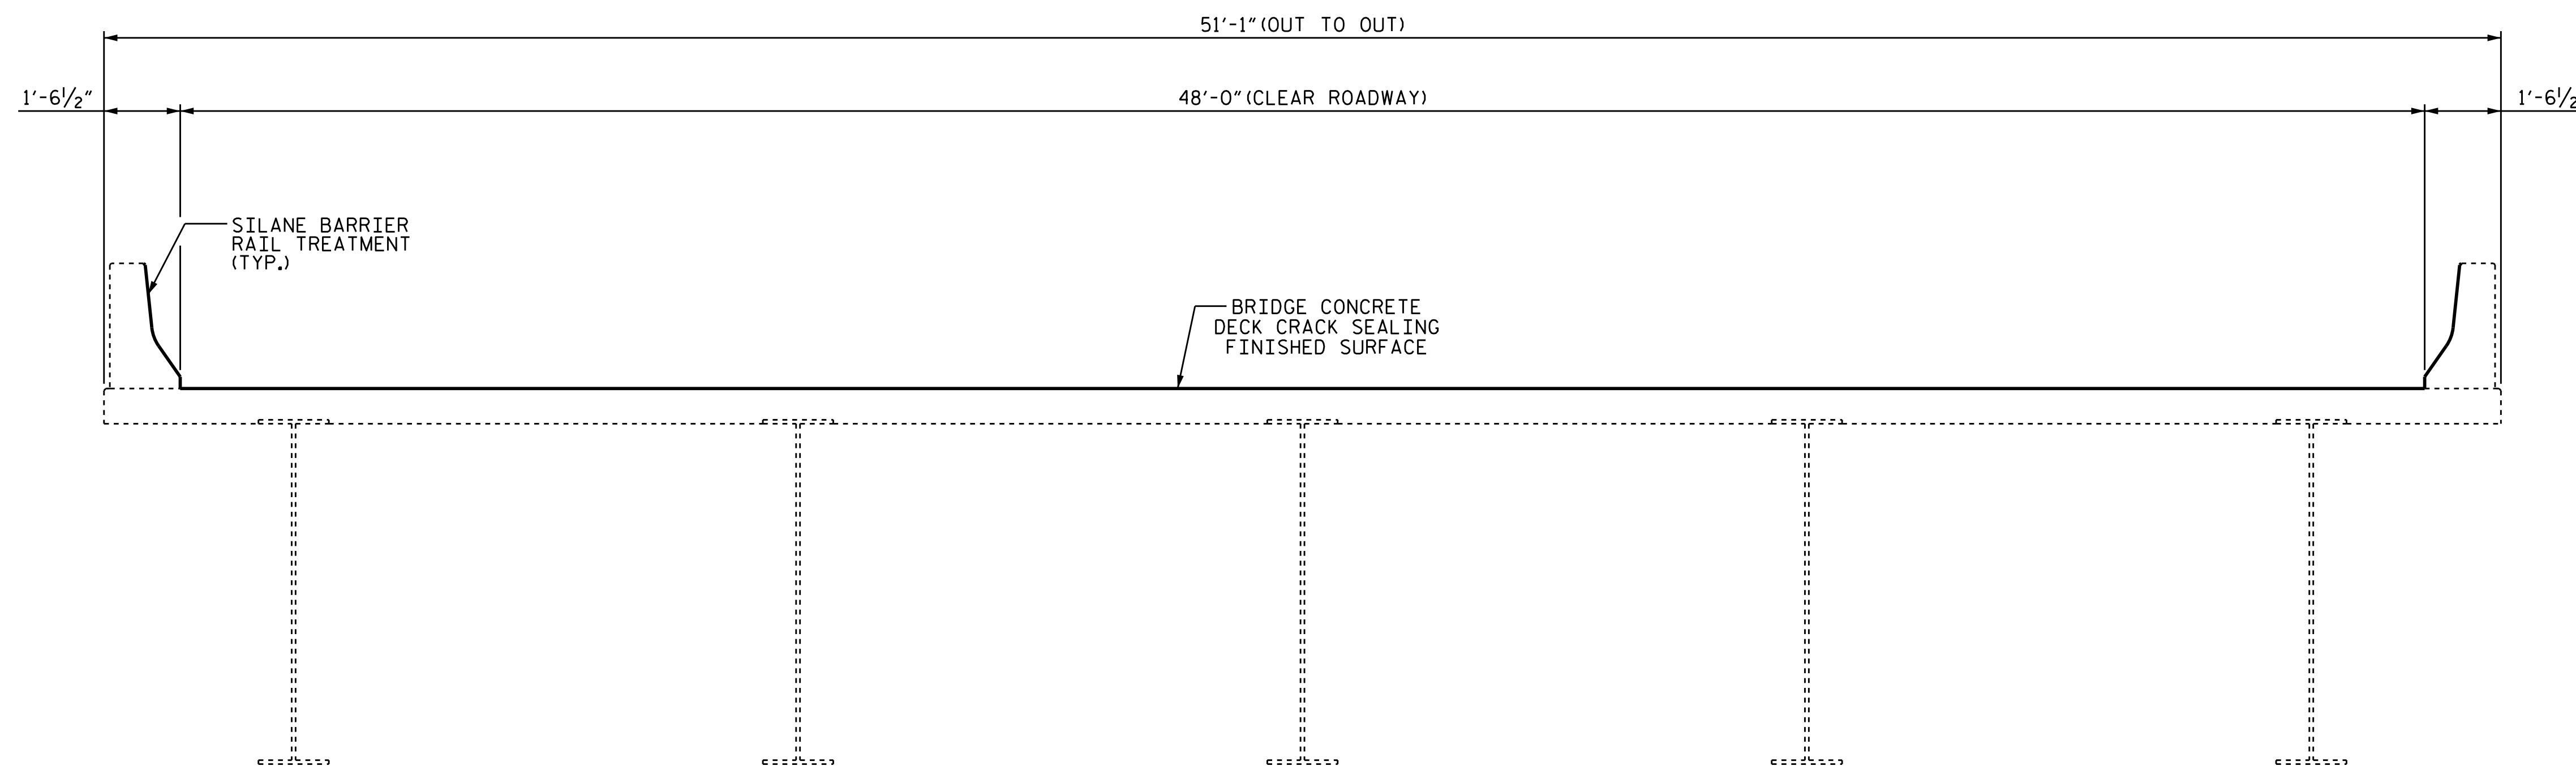

TYPICAL SECTION
(PROPOSED)

PROJECT NO. I-5839
HALIFAX COUNTY
BRIDGE No.: 139 & 141

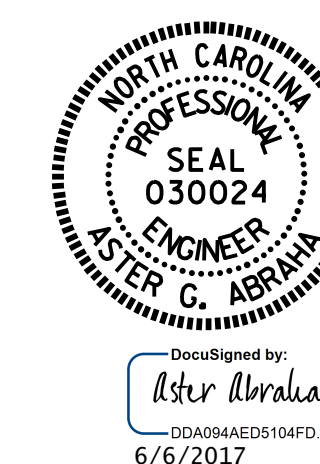

STATE OF NORTH CAROLINA
DEPARTMENT OF TRANSPORTATION
RALEIGH

SUPERSTRUCTURE

TYPICAL SECTION &
DECK CRACK SEAL
DETAIL

DRAWN BY : M. K. BEARD / S. T. SANDOR DATE : 2/21/17
CHECKED BY : W. C. SMITH DATE : 05/2017

DOCUMENT NOT CONSIDERED
FINAL UNLESS ALL
SIGNATURES COMPLETED

REVISIONS						SHEET NO.
NO.	BY:	DATE:	NO.	BY:	DATE:	TOTAL SHEETS
1			3			S-27
2			4			42