


SUMMARY OF QUANTITIES

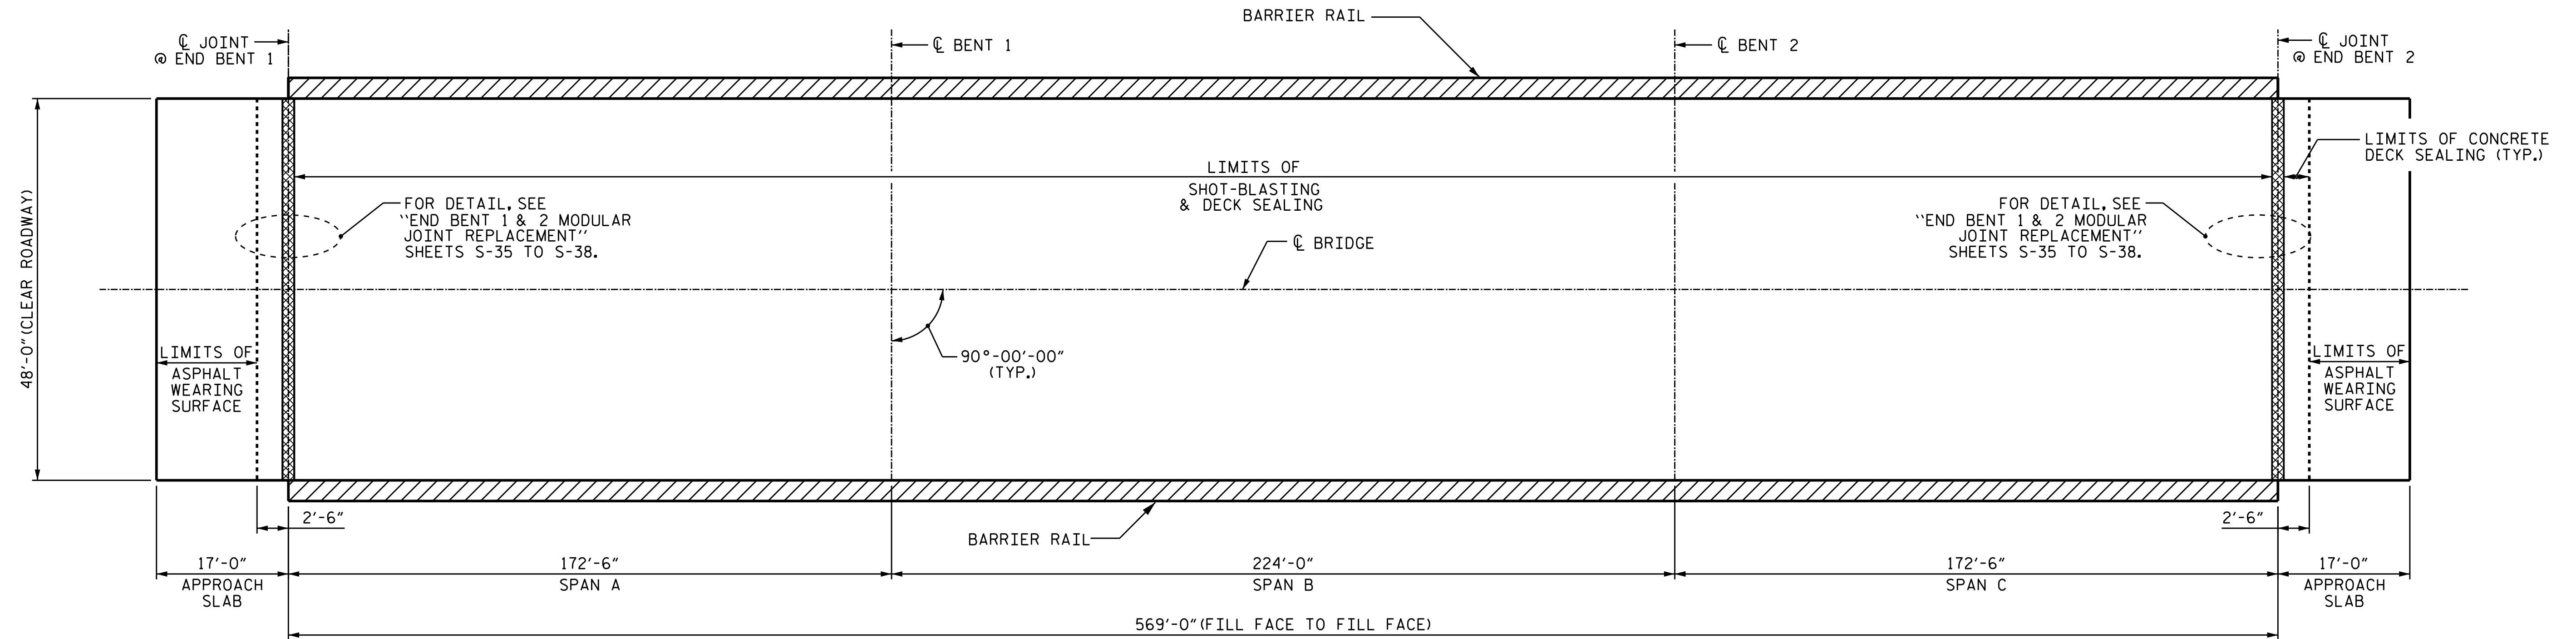


	ESTIMATE	ACTUAL
CONCRETE DECK REPAIR FOR CRACK SEALING	* 10 SQ.FT.	
SHOTBLASTING BRIDGE DECK	3,053 SQ.YD.	
CONCRETE BRIDGE DECK CRACK SEALING	3,053 SQ.YD.	
BRIDGE JOINT DEMOLITION	96 SQ.FT.	
SURFACE PREPARATION FOR CONCRETE BARRIER	2,084 SQ.FT.	
SILANE BARRIER RAIL TREATMENT	2,084 SQ.FT.	

NOTES


* CONCRETE DECK REPAIR FOR CRACK SEALING IS NOT ANTICIPATED. TOKEN PAY ITEMS ARE INDICATED FOR PRICING PURPOSE IN CASE UNANTICIPATED REPAIR AREAS ARE ENCOUNTERED.



PLAN OF SPANS - DECK REPAIR

-  CONCRETE DECK CRACK SEALING
-  BRIDGE JOINT DEMOLITION
-  SILANE BARRIER RAIL TREATMENT

PROJECT NO. I-5839
HALIFAX COUNTY
 BRIDGE No.: 139

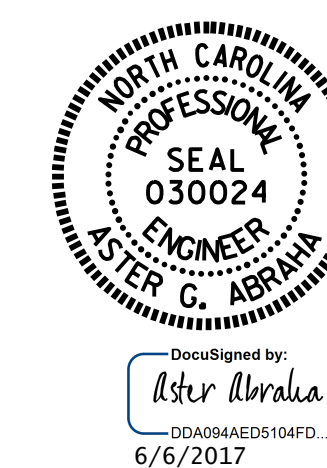

STATE OF NORTH CAROLINA
 DEPARTMENT OF TRANSPORTATION
 RALEIGH
SUPERSTRUCTURE
 DECK CRACK SEALING &
 SILANE BARRIER RAIL
 TREATMENT

DRAWN BY : M. K. BEARD / S. T. SANDOR DATE : 03/2017
 CHECKED BY : W. C. SMITH DATE : 03/2017

DOCUMENT NOT CONSIDERED
 FINAL UNLESS ALL
 SIGNATURES COMPLETED

REVISIONS						SHEET NO.
NO.	BY:	DATE:	NO.	BY:	DATE:	TOTAL SHEETS
1			3			42
2			4			