


04-MAY-2017 15:26
 S:\Contracts\Construction\Special Details\Standard Drawings\Details in Lieu of Standards\Division 8\862d01 862d03 862d02.dgn
 JHowerton - N1 CSP-24298

STATE OF NORTH CAROLINA DEPT. OF TRANSPORTATION DIVISION OF HIGHWAYS RALEIGH, N.C.	ROADWAY DETAIL DRAWING FOR GUARDRAIL INSTALLATION	SHEET 6 OF 8 862D02
SYSTEM PARTS		
ROADWAY DETAIL DRAWING FOR GUARDRAIL INSTALLATION		
SHEET 6 OF 8 862D02		

STATE OF NORTH CAROLINA DEPT. OF TRANSPORTATION DIVISION OF HIGHWAYS RALEIGH, N.C.	ROADWAY DETAIL DRAWING FOR GUARDRAIL INSTALLATION	SHEET 5 OF 8 862D02
TYPICAL GUARDRAIL AND GUARDRAIL POST ALTERNATIVES		
ROADWAY DETAIL DRAWING FOR GUARDRAIL INSTALLATION		
SHEET 5 OF 8 862D02		

STATE OF NORTH CAROLINA DEPT. OF TRANSPORTATION DIVISION OF HIGHWAYS RALEIGH, N.C.	PROJECT REFERENCE NO. I-5786
ROADWAY DETAIL DRAWING FOR GUARDRAIL INSTALLATION	
SHEET 5 OF 8 862D02	
CONTRACT STANDARDS AND DEVELOPMENT UNIT Office 919-707-6950 FAX 919-250-4119	
SEE TITLE BLOCK	
ORIGINAL BY: J HOWERTON MODIFIED BY: CHECKED BY: FILE SPEC.:	DATE: 06-22-12 DATE: DATE: DATE:

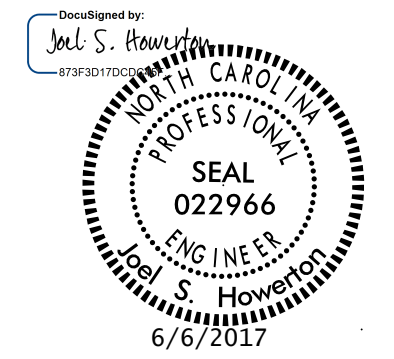

DOCUMENT NOT CONSIDERED FINAL UNLESS ALL SIGNATURES COMPLETED