
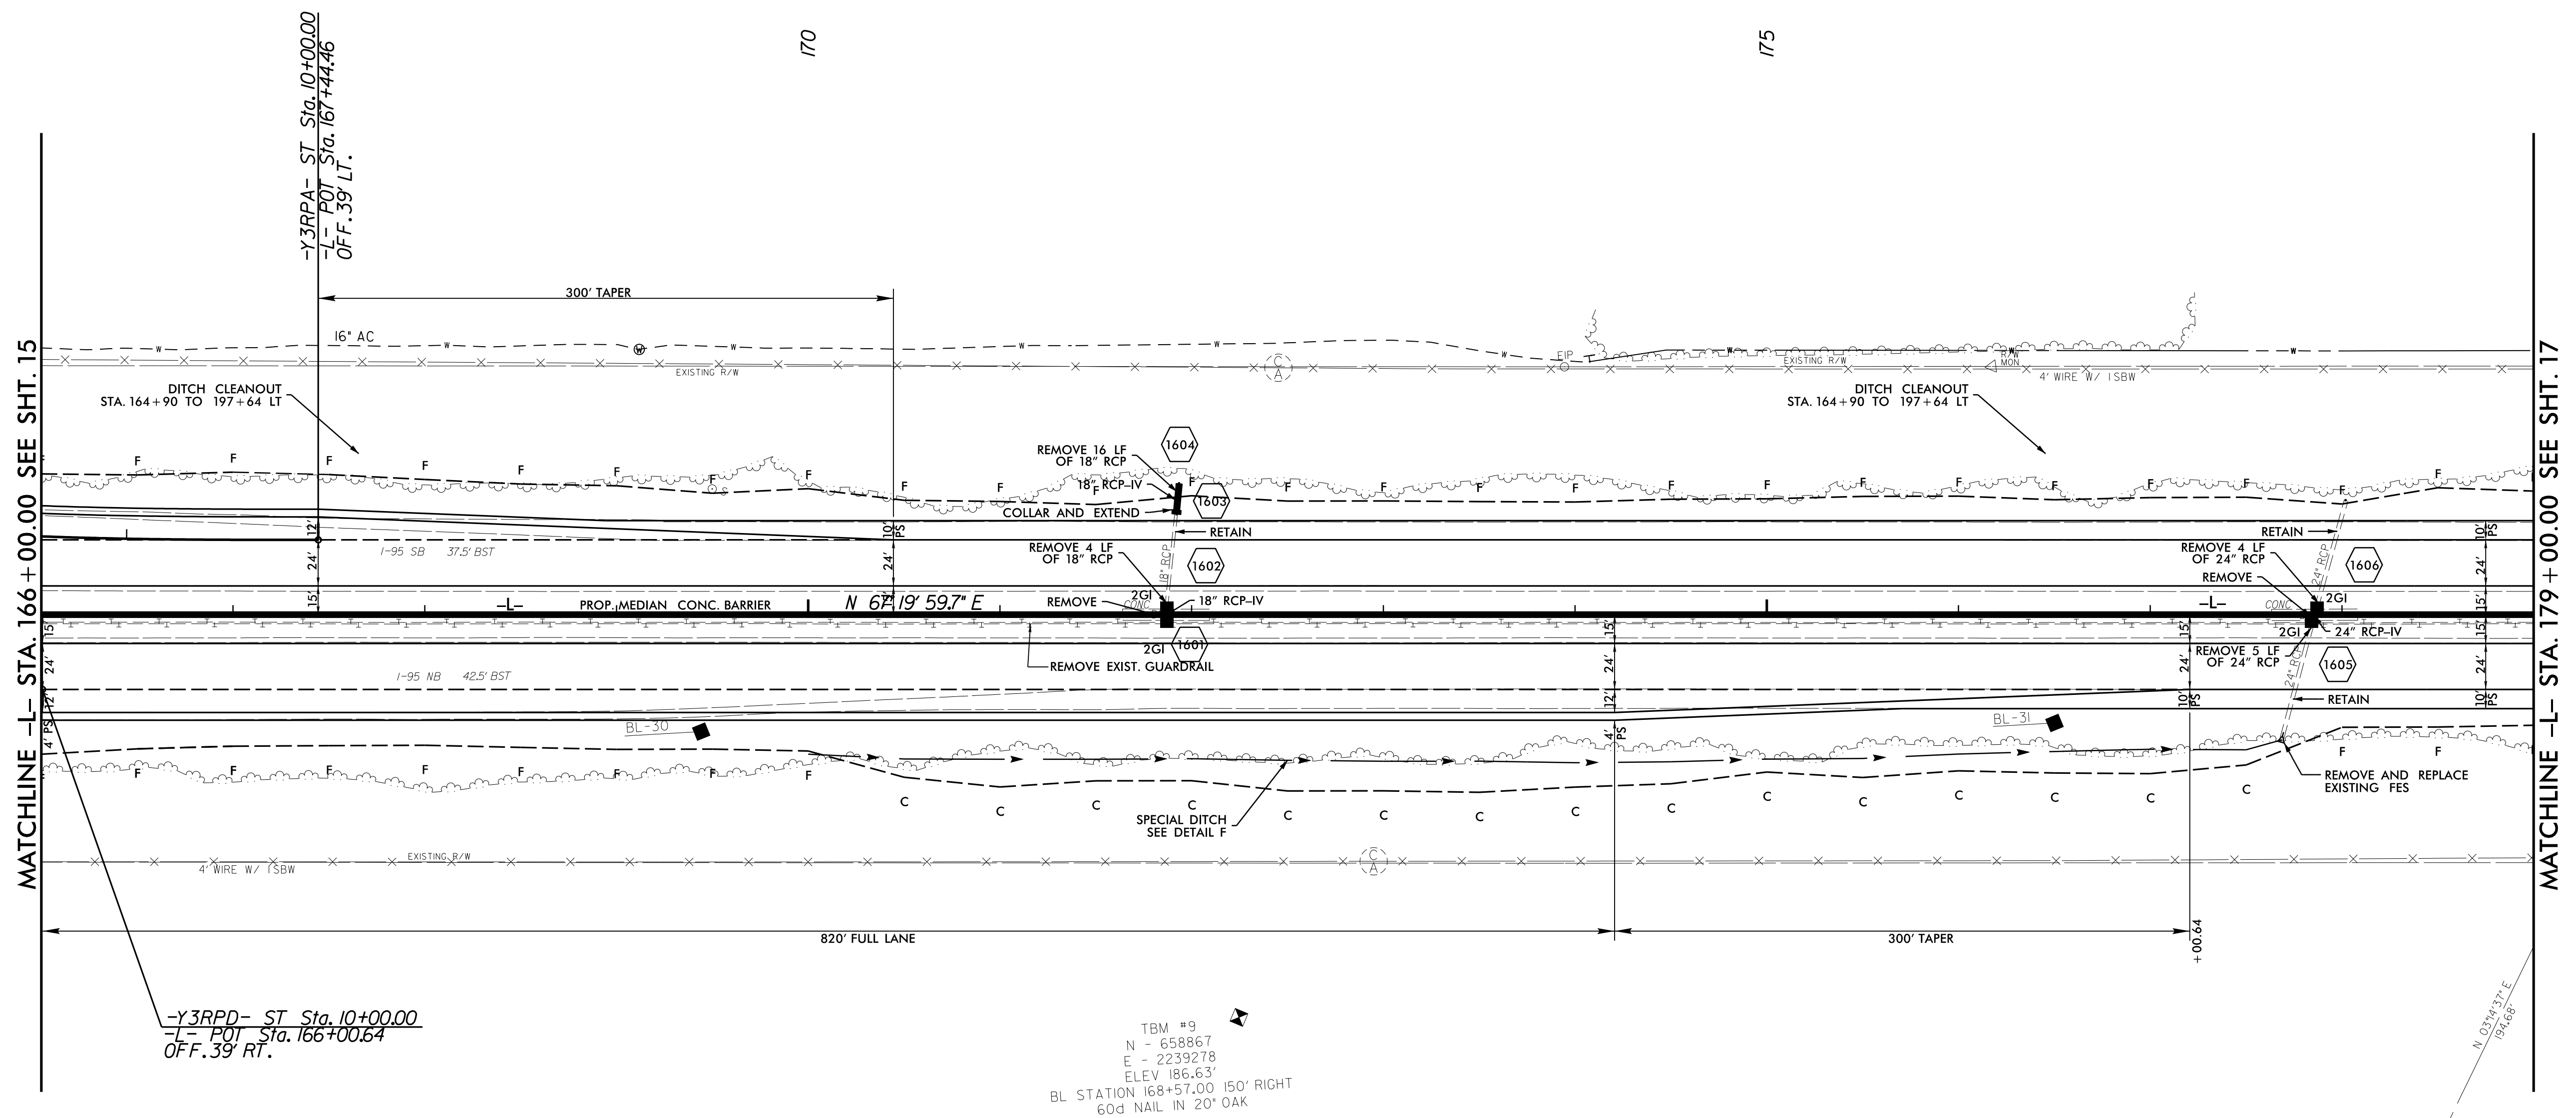
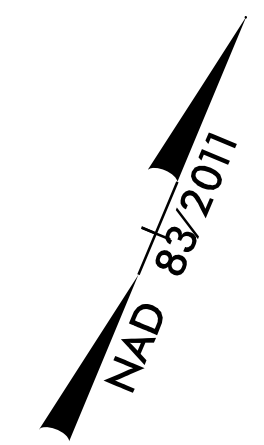


PROJECT REFERENCE NO. <b>1-5786</b>	SHEET NO. <b>16</b>
ROADWAY DESIGN ENGINEER 6/6/2017 SEAL 21116 BOB A. MAY	HYDRAULICS ENGINEER 6/6/2017 SEAL 31977 KEVIN B. ALFORD
<b>DOCUMENT NOT CONSIDERED FINAL          UNLESS ALL SIGNATURES COMPLETED</b>	

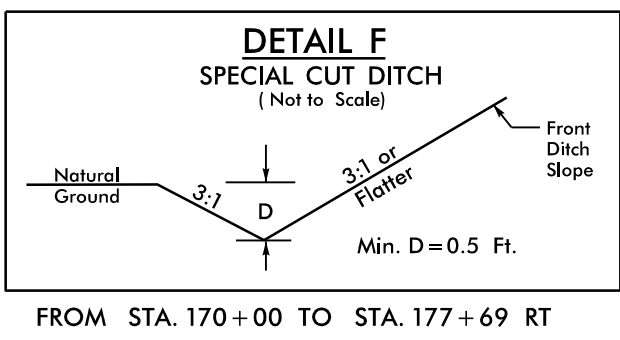

TBM #9  
 N - 658867  
 E - 2239278  
 ELEV 186.63'  
 BL STATION 168+57.00 150' RIGHT  
 60d NAIL IN 20' OAK