
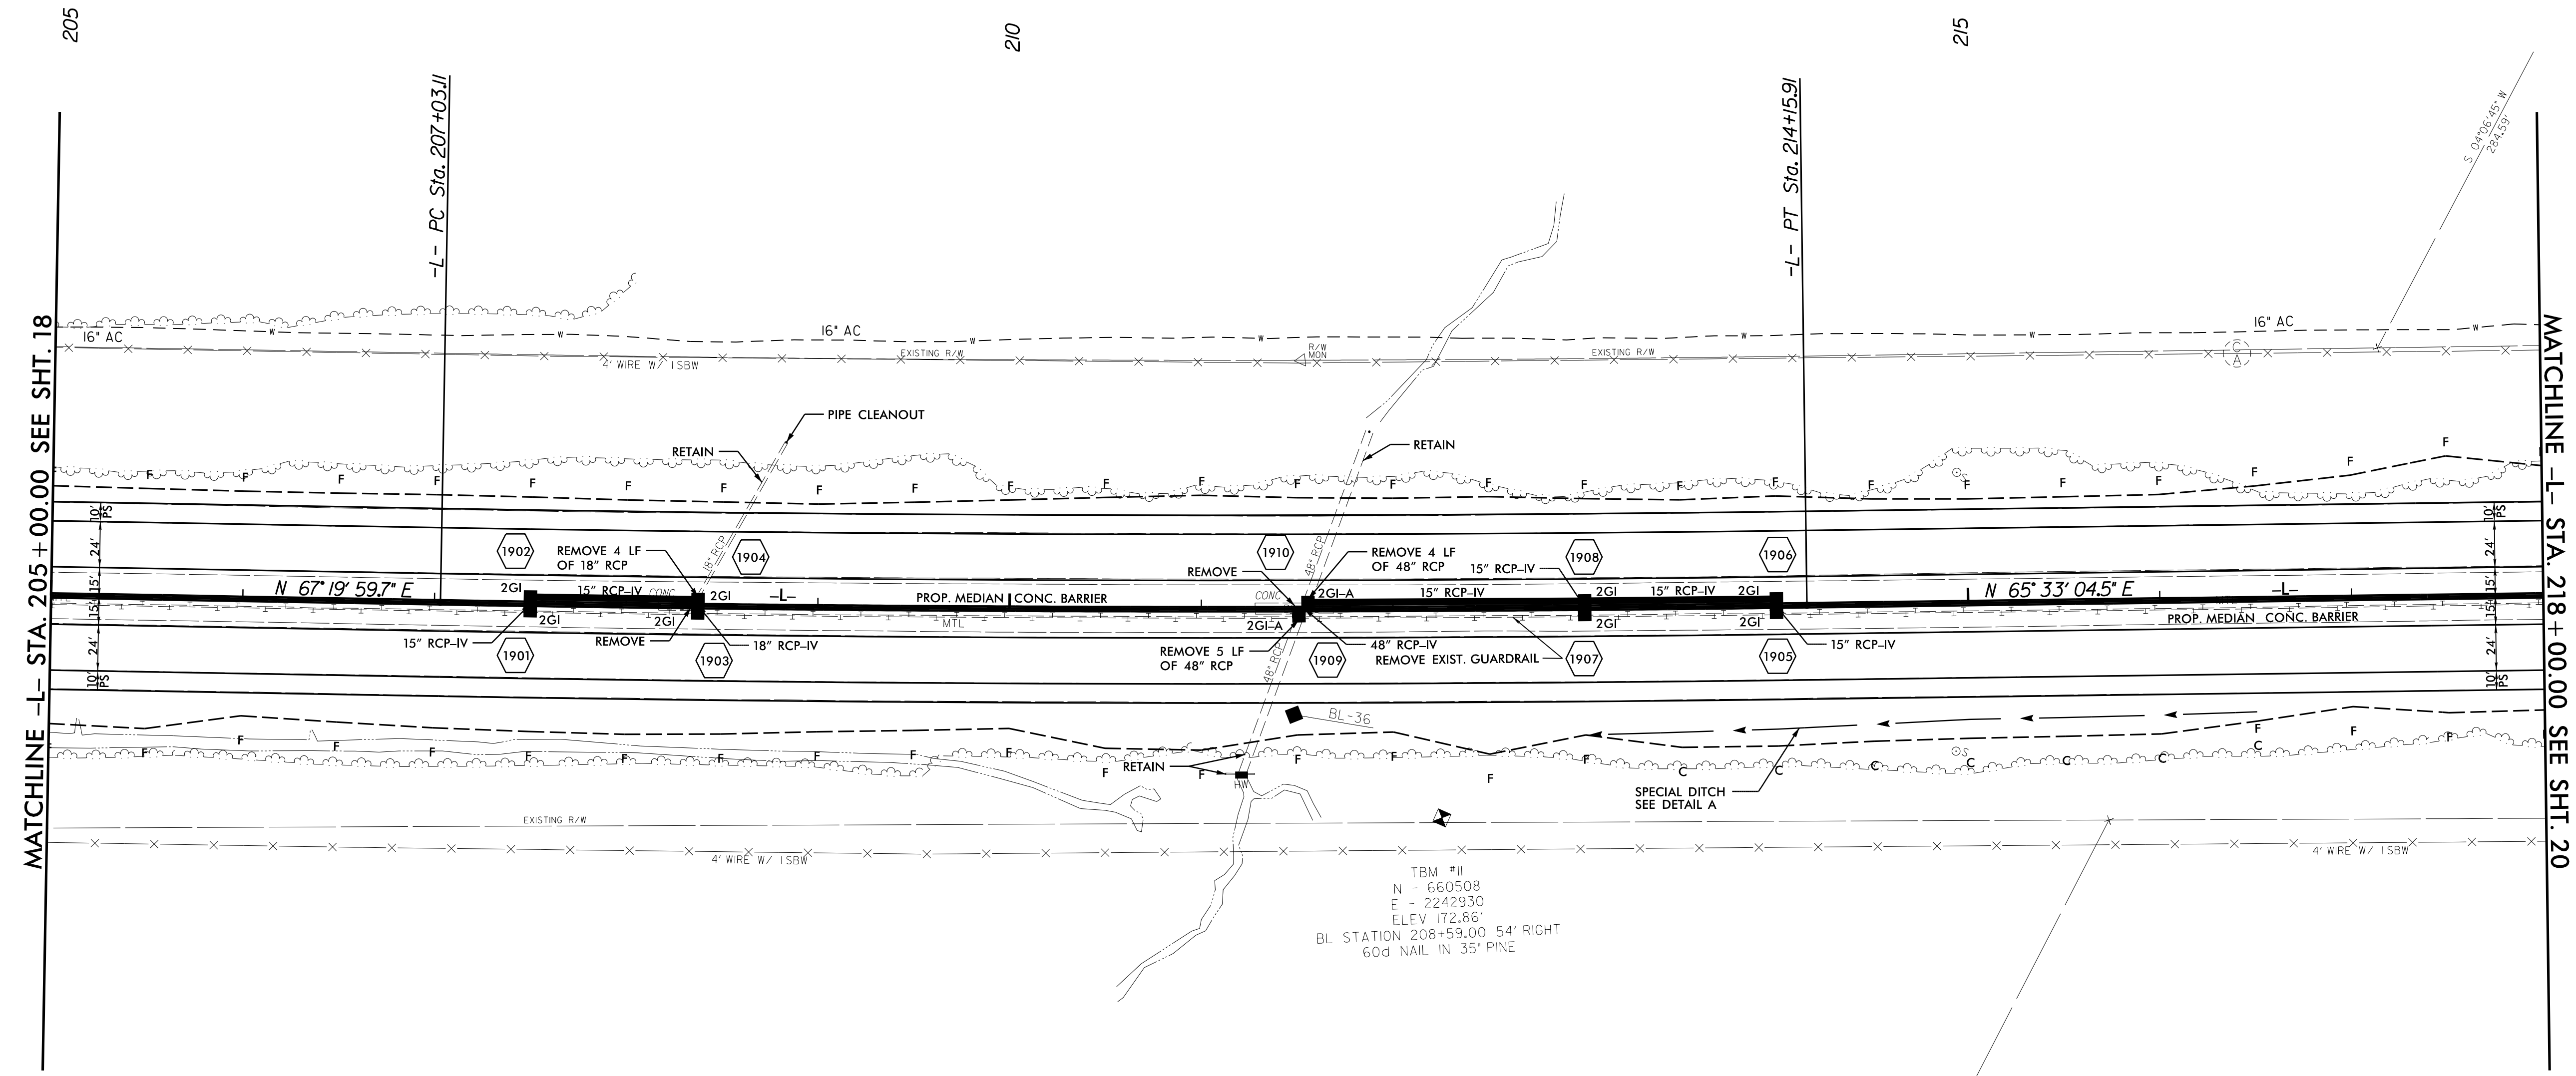
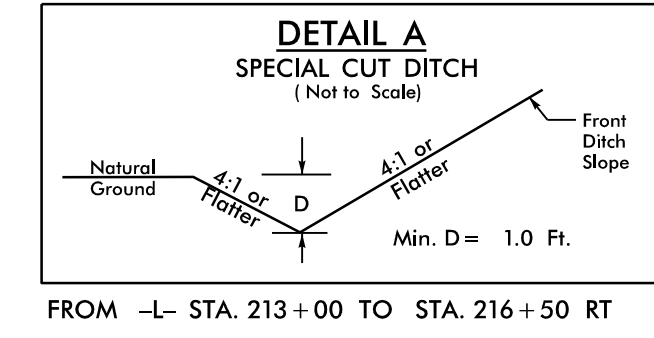


**WETHERILL ENGINEERING**  
 1223 Jones Franklin Rd.  
 Raleigh, N.C. 27606  
 License No. F-0377  
 Bus: 919 851 8077  
 Fax: 919 851 8107

TRANSPORTATION PLANNING/DESIGN - BRIDGE/STRUCTURE DESIGN  
 CIVIL/SITE DESIGN - GIS/GPS - CONSTRUCTION OBSERVATION

PROJECT REFERENCE NO. <b>1-5786</b>	SHEET NO. <b>19</b>
RW SHEET NO.	
ROADWAY DESIGN ENGINEER 6/6/2017 <b>SEAL 21116</b> BOB A. MAY	HYDRAULICS ENGINEER 6/6/2017 <b>SEAL 31977</b> W. B. ALFORD
DOCUMENT NOT CONSIDERED FINAL UNLESS ALL SIGNATURES COMPLETED	

-L-  
 PI Sta 210+59.54  
 $\Delta = 1^{\circ} 46' 55.2" (LT)$   
 $D = 0^{\circ} 15' 00.0"$   
 $L = 712.80'$   
 $T = 356.43'$   
 $R = 22,918.31'$

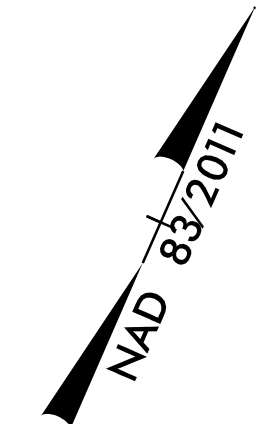

TBM #11  
 N - 660508  
 E - 2242930  
 ELEV 172.86'  
 BL STATION 208+59.00 54' RIGHT  
 60d NAIL IN 35" PINE