


5/14/19

**WETHERILL ENGINEERING**  
 1223 Jones Franklin Rd.  
 Raleigh, N.C. 27606  
 License No. F-0377  
 Bus: 919 851 8077  
 Fax: 919 851 8107

TRANSPORTATION PLANNING/DESIGN - BRIDGE/STRUCTURE DESIGN  
 CIVIL/SITE DESIGN - GIS/GPS - CONSTRUCTION OBSERVATION

PROJECT REFERENCE NO. <b>1-5786</b>	SHEET NO. <b>20</b>
RW SHEET NO.	
ROADWAY DESIGN ENGINEER 6/6/2017	HYDRAULICS ENGINEER 6/6/2017
Documented by: <i>Bob A. Way</i> Checked by: <i>K. B. Alford</i> <b>DOCUMENT NOT CONSIDERED FINAL          UNLESS ALL SIGNATURES COMPLETED</b>	

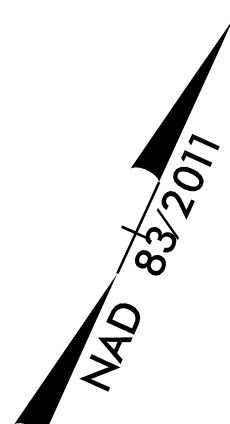


220

225

230

MATCHLINE -L- STA. 218 + 00.00 SEE SHT. 19

MATCHLINE -L- STA. 231 + 00.00 SEE SHT. 21

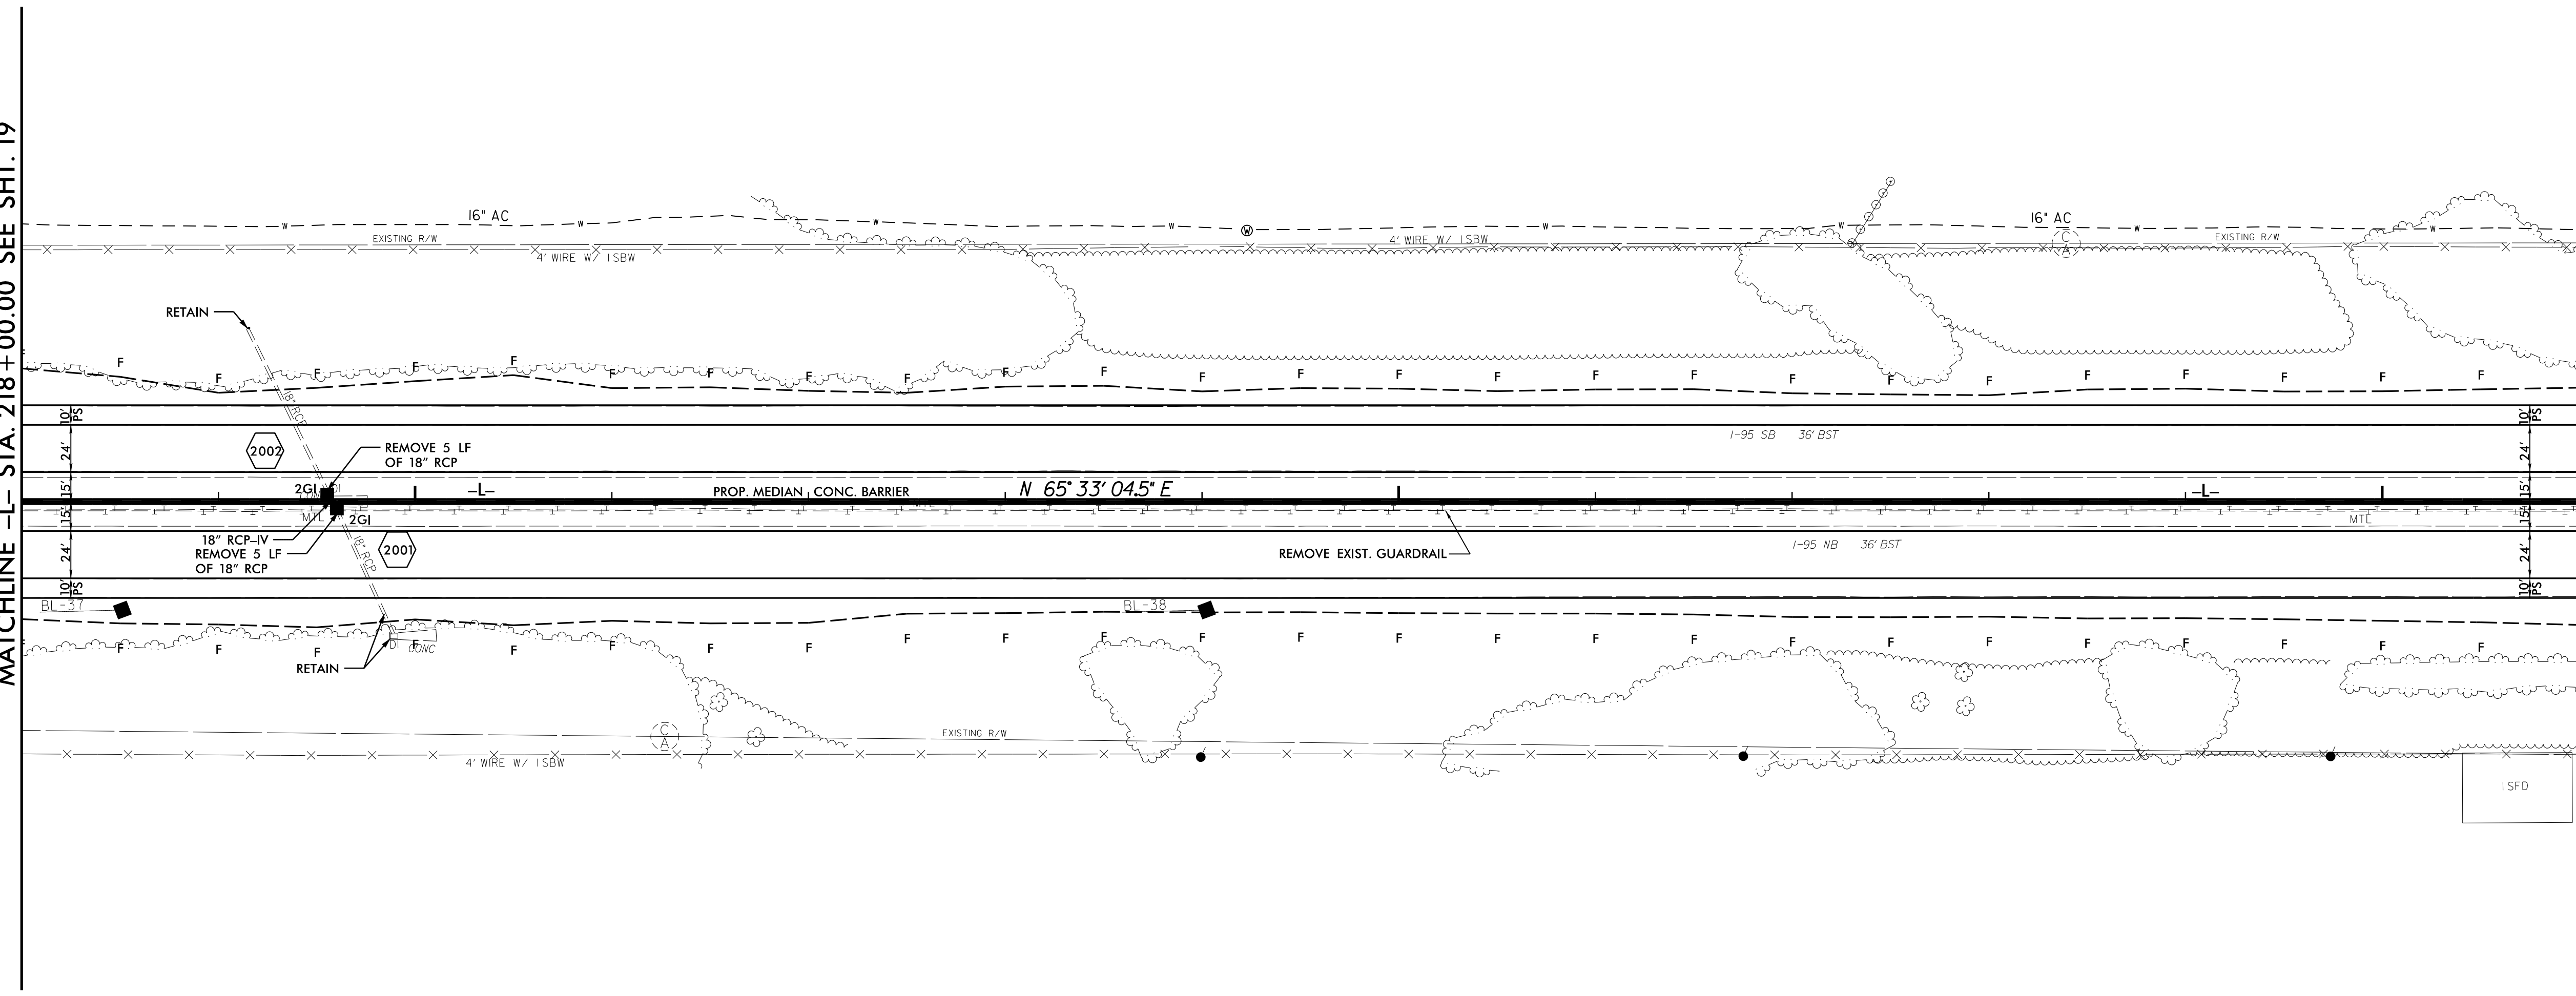

ISFD