


5/14/99

WETHERILL ENGINEERING
 1223 Jones Franklin Rd.
 Raleigh, N.C. 27606
 License No. F-0377
 Bus: 919 851 8077
 Fax: 919 851 8107

TRANSPORTATION PLANNING/DESIGN - BRIDGE/STRUCTURE DESIGN
 CIVIL/SITE DESIGN - GIS/GPS - CONSTRUCTION OBSERVATION

PROJECT REFERENCE NO. 1-5786	SHEET NO. 23
RW SHEET NO.	
ROADWAY DESIGN ENGINEER 6/7/2017 SEAL 21116 ENGINEER BOB A. MAY	HYDRAULICS ENGINEER 6/7/2017 SEAL 31977 ENGINEER KEVIN B. AYOUB
DOCUMENT NOT CONSIDERED FINAL UNLESS ALL SIGNATURES COMPLETED	

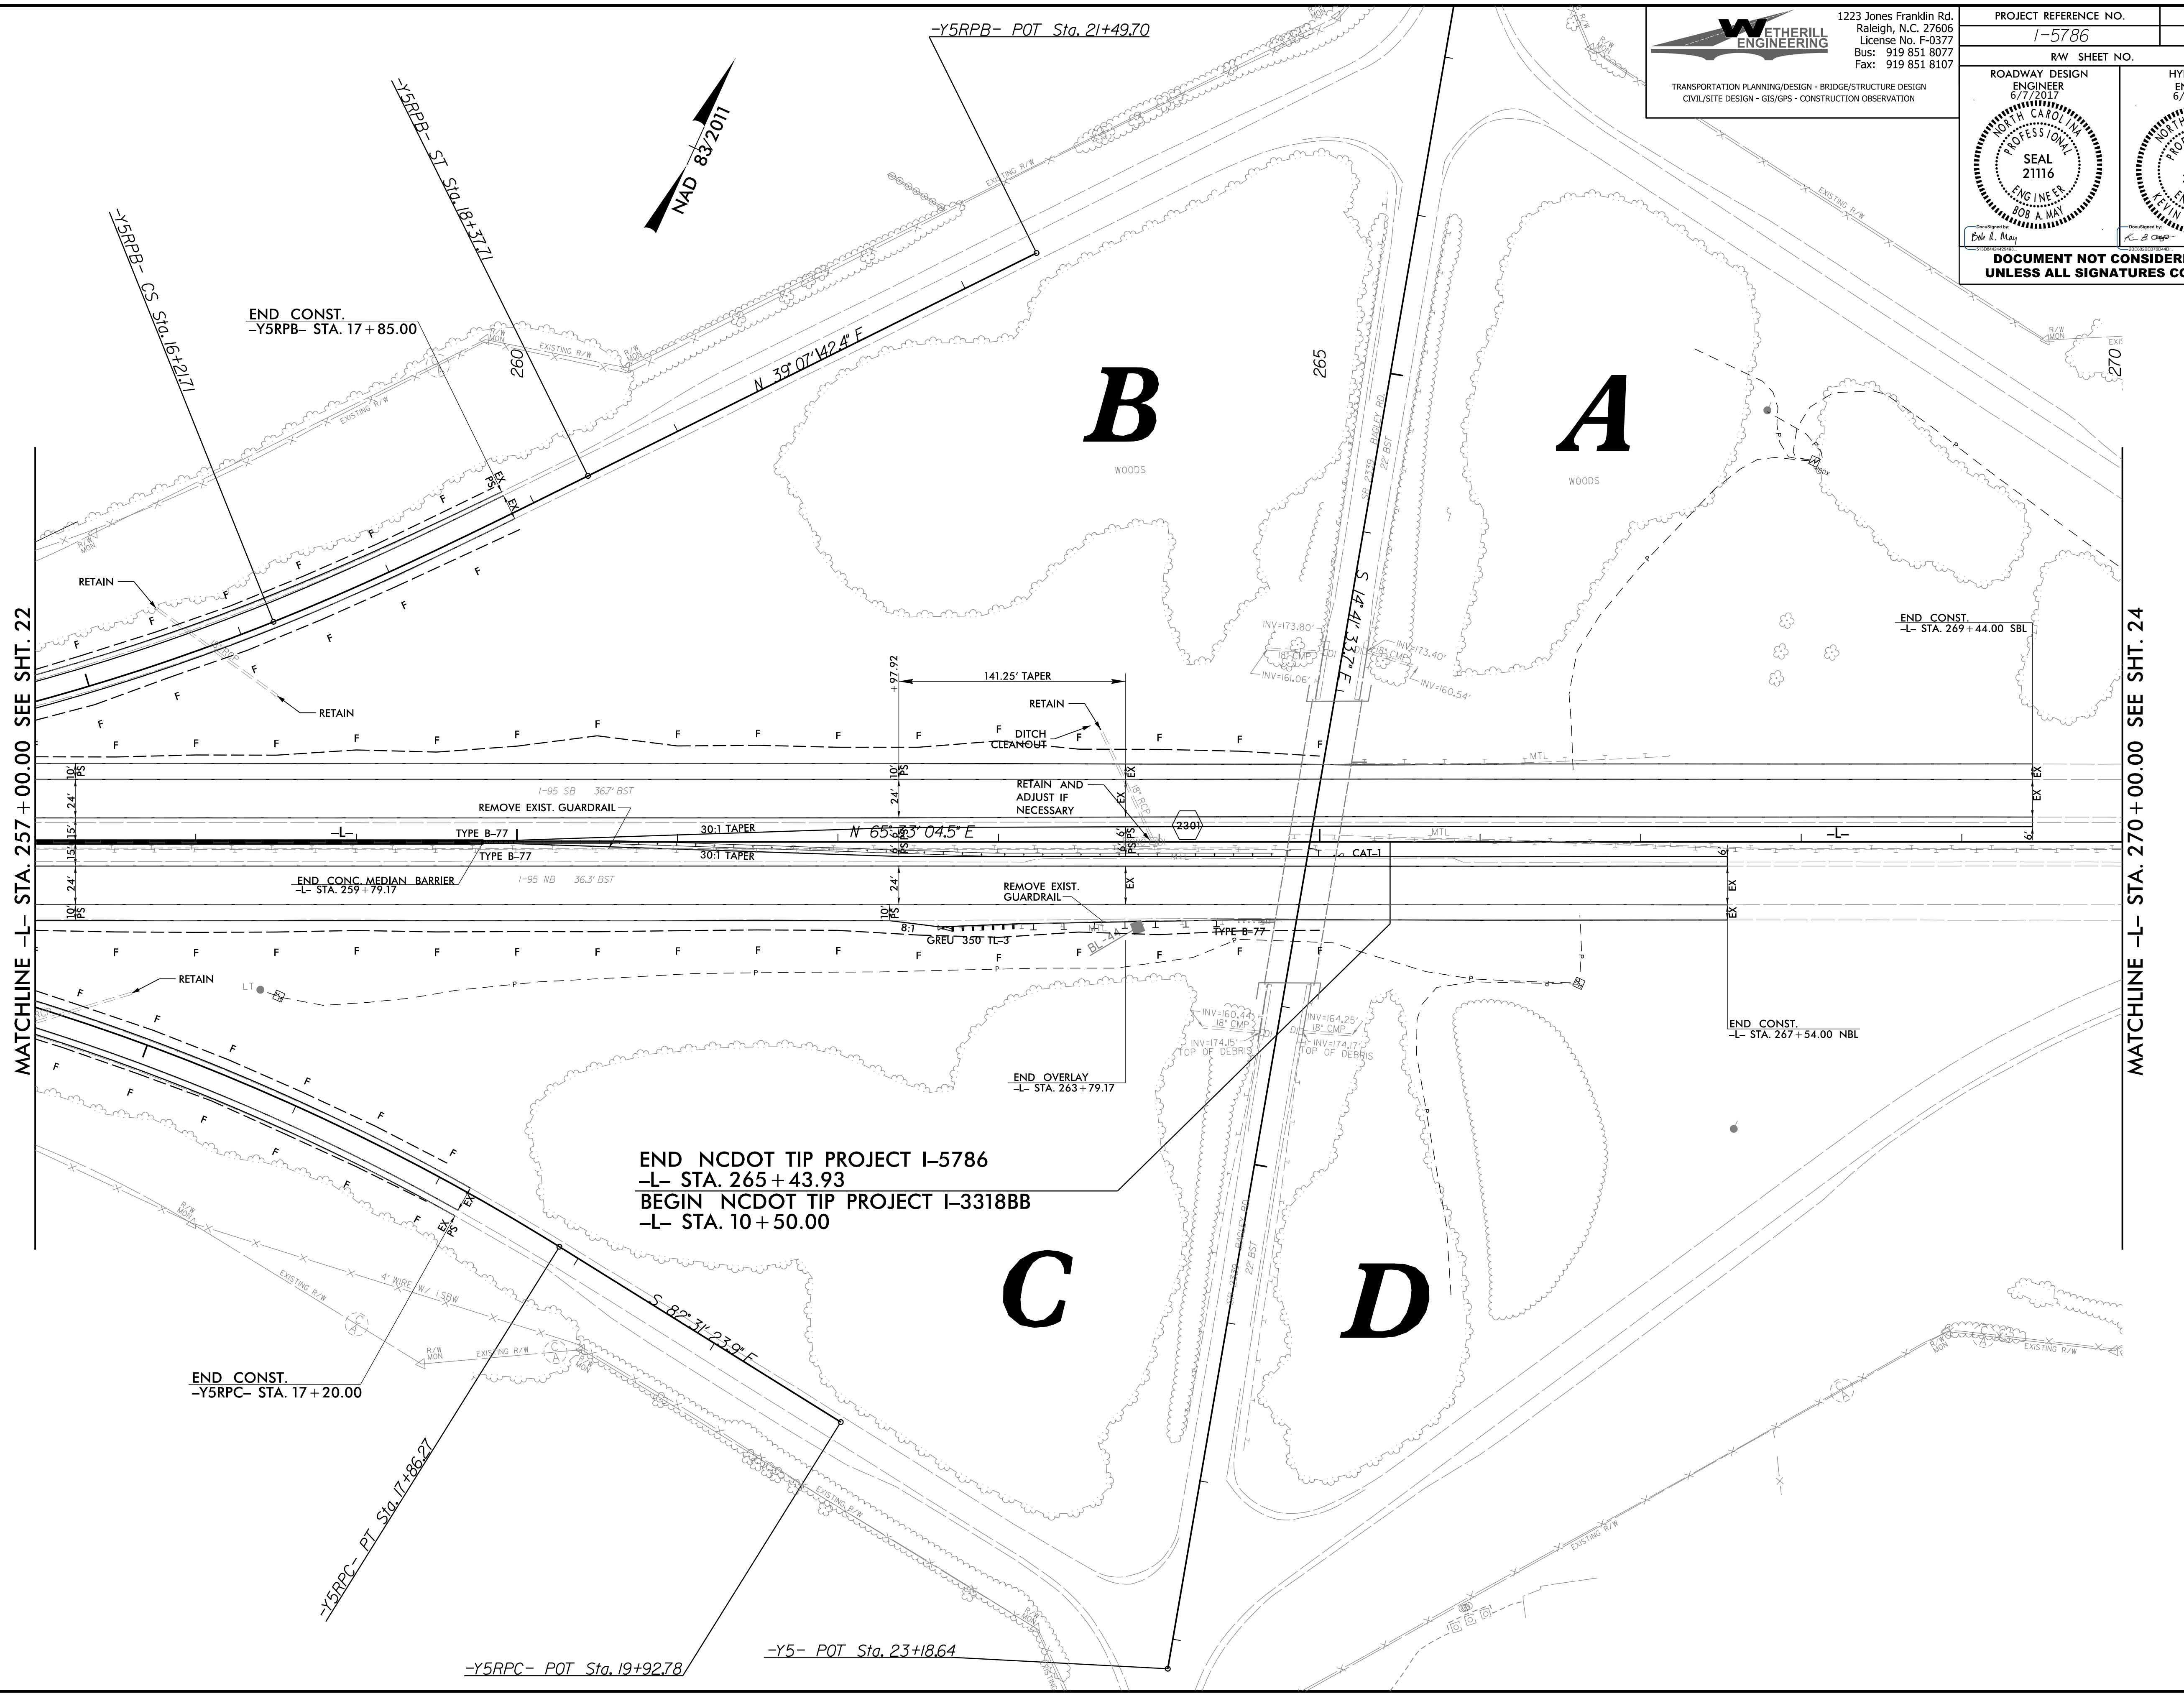

6/7/2017 I-5786_Rdy_psh23.dgn
11:51:11