



5/14/19

**WETHERILL ENGINEERING**  
 1223 Jones Franklin Rd.  
 Raleigh, N.C. 27606  
 License No. F-0377  
 Bus: 919 851 8077  
 Fax: 919 851 8107

TRANSPORTATION PLANNING/DESIGN - BRIDGE/STRUCTURE DESIGN  
 CIVIL/SITE DESIGN - GIS/GPS - CONSTRUCTION OBSERVATION

PROJECT REFERENCE NO. <b>1-5786</b>		SHEET NO. <b>24</b>
RW SHEET NO.		
ROADWAY DESIGN ENGINEER	HYDRAULICS ENGINEER	
<b>DOCUMENT NOT CONSIDERED FINAL UNLESS ALL SIGNATURES COMPLETED</b>		

**NCDOT PROJECT I-3318BB CONSTRUCTION LIMITS  
SHEET FOR INFORMATION ONLY**

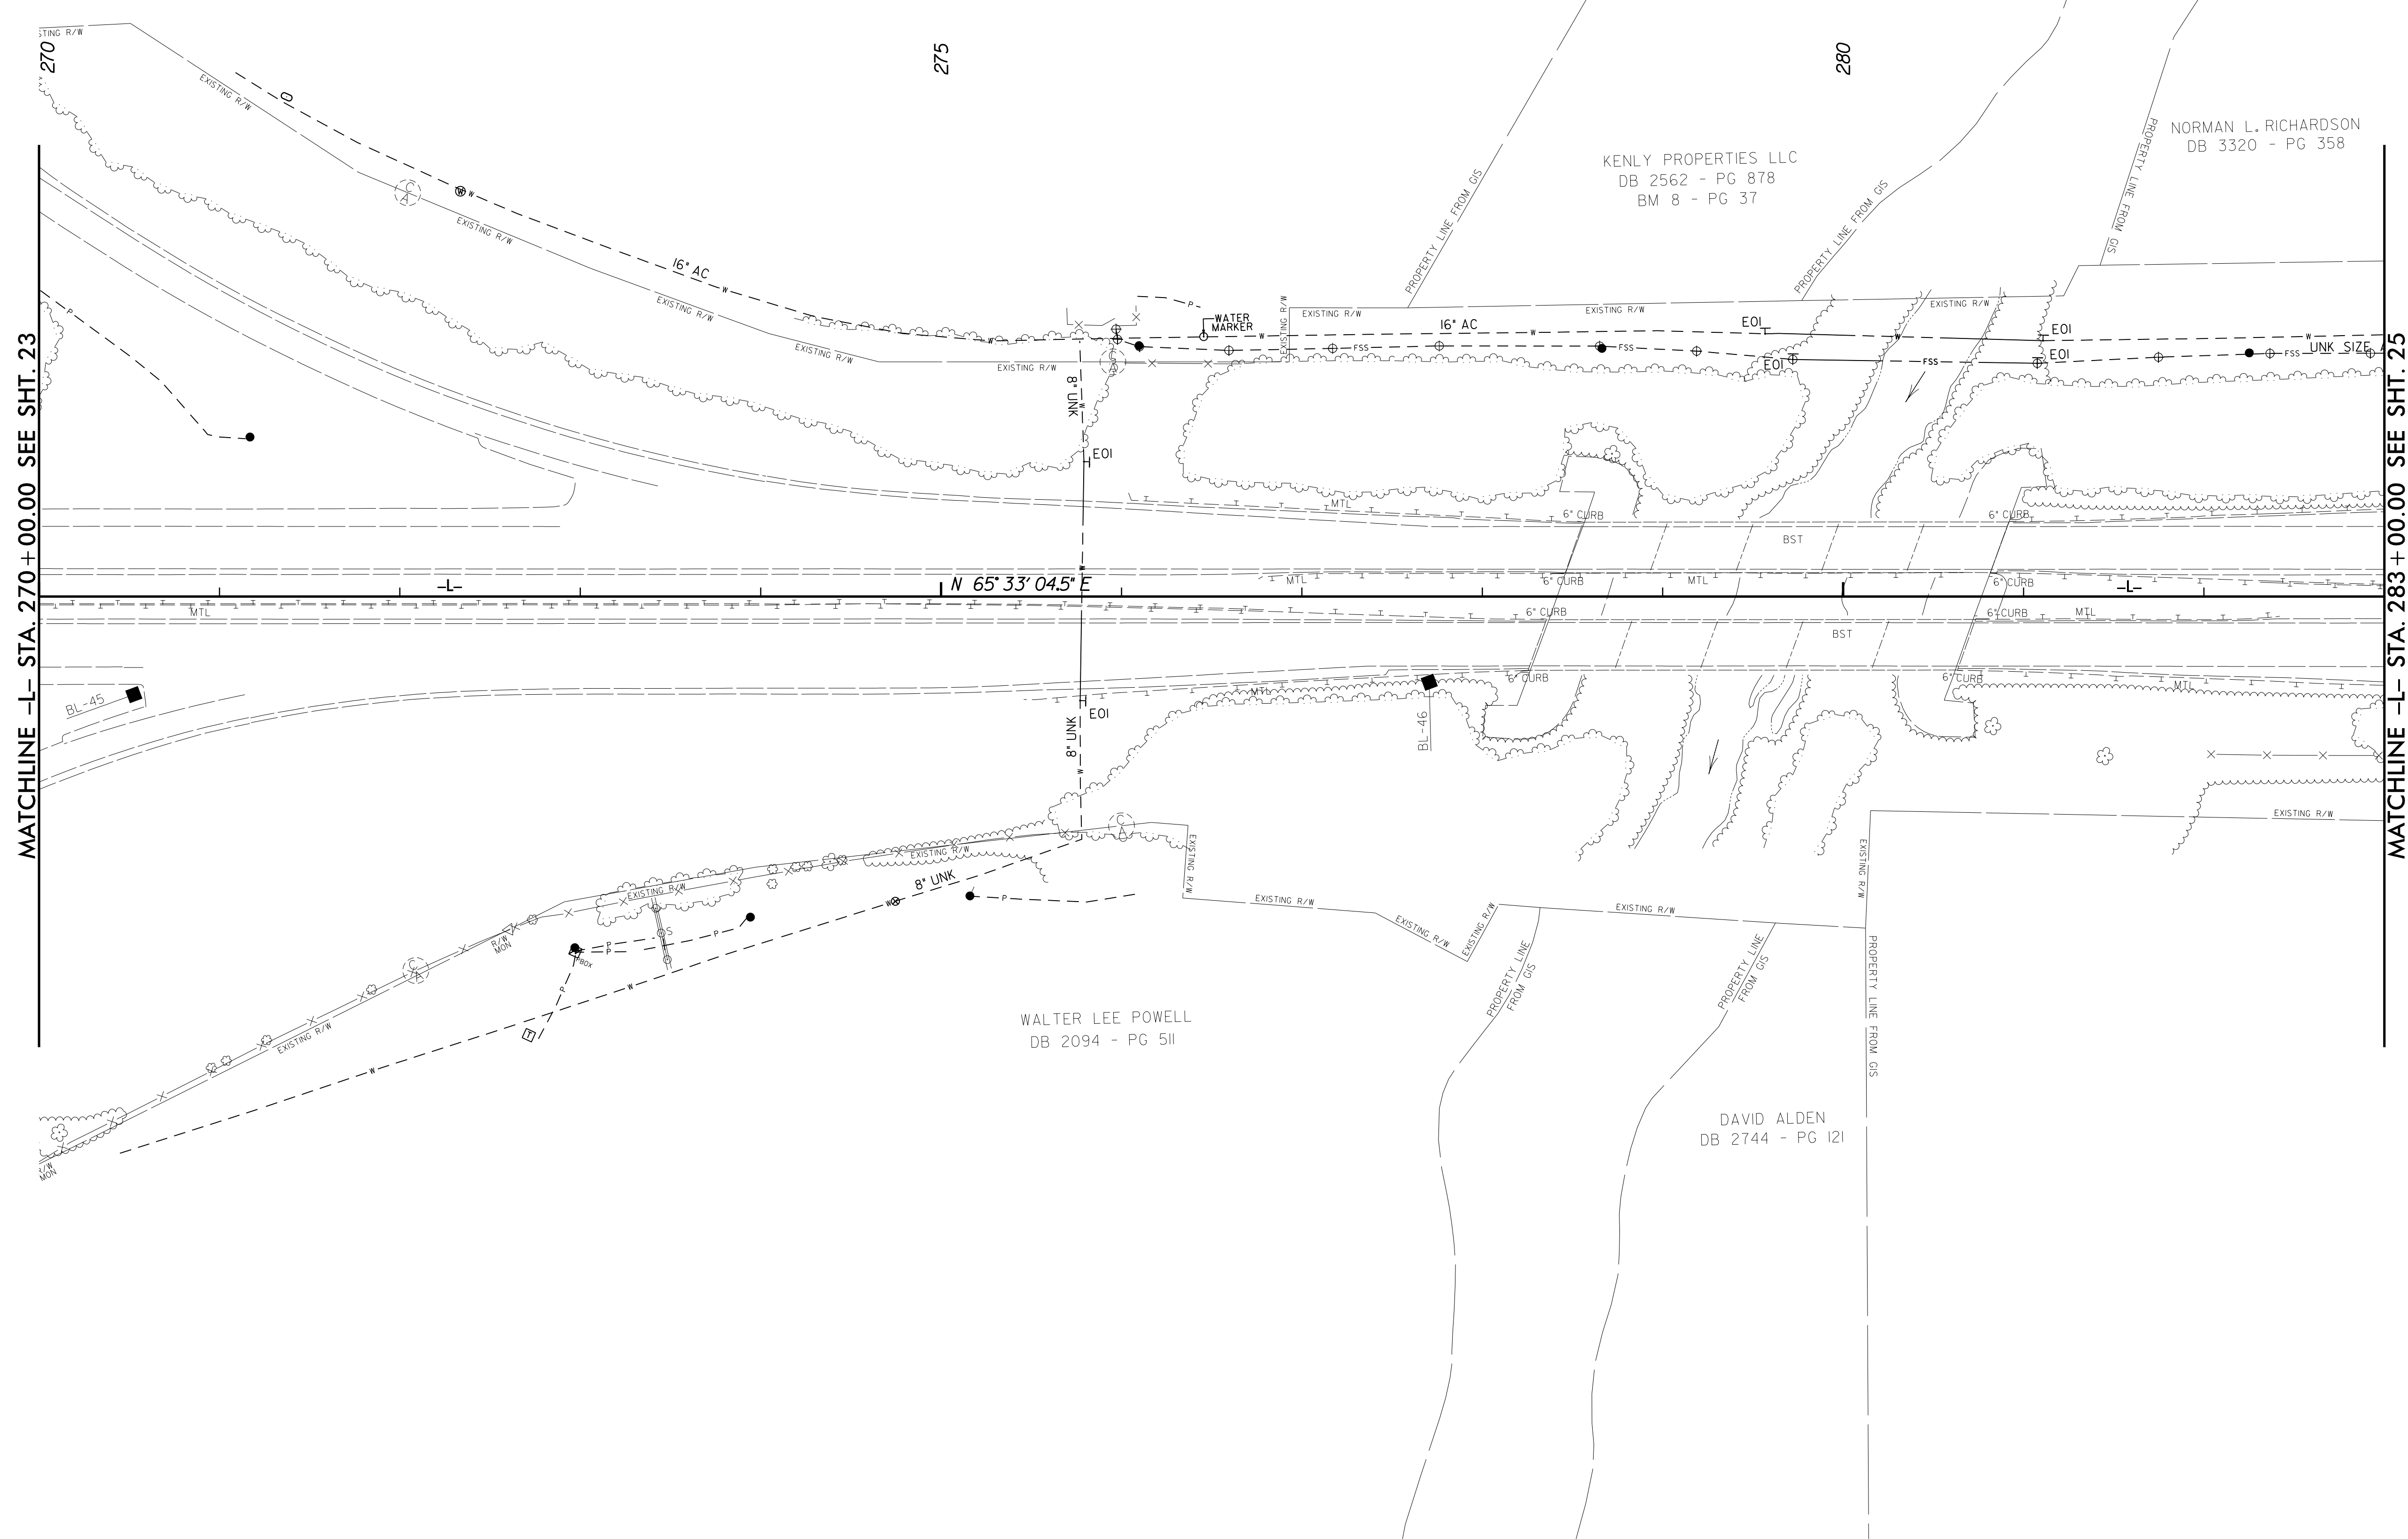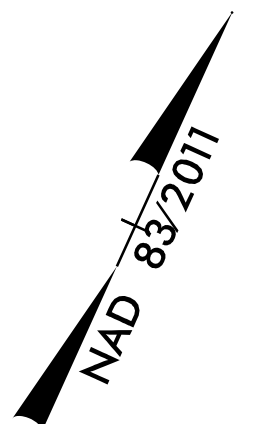

MATCHLINE -L- STA. 270+00.00 SEE SHT. 23

MATCHLINE -L- STA. 283+00.00 SEE SHT. 25

6/5/20/1-5786-Rdy\_psh24.dgn  
11:58:53 AM