


WETHERILL ENGINEERING
 1223 Jones Franklin Rd.
 Raleigh, N.C. 27606
 License No. F-0377
 Bus: 919 851 8077
 Fax: 919 851 8107

TRANSPORTATION PLANNING/DESIGN - BRIDGE/STRUCTURE DESIGN
 CIVIL/SITE DESIGN - GIS/GPS - CONSTRUCTION OBSERVATION

PROJECT REFERENCE NO. 1-5786	SHEET NO. 34
RW SHEET NO.	
ROADWAY DESIGN ENGINEER 6/6/2017 SEAL 21116 BOB A. MAY	HYDRAULICS ENGINEER 6/6/2017 SEAL 31977 KEVIN B. ALFORD
<small>Designed by: Bob A. May</small> <small>Checked by: Kevin B. Alford</small> DOCUMENT NOT CONSIDERED FINAL UNLESS ALL SIGNATURES COMPLETED	

-Y1-
 PI Sta 27+16.15
 $\Delta = 0^\circ 13' 36.9" (RT)$
 $D = 0^\circ 06' 36.0"$
 $L = 206.28'$
 $T = 103.14'$
 $R = 52,088.50'$

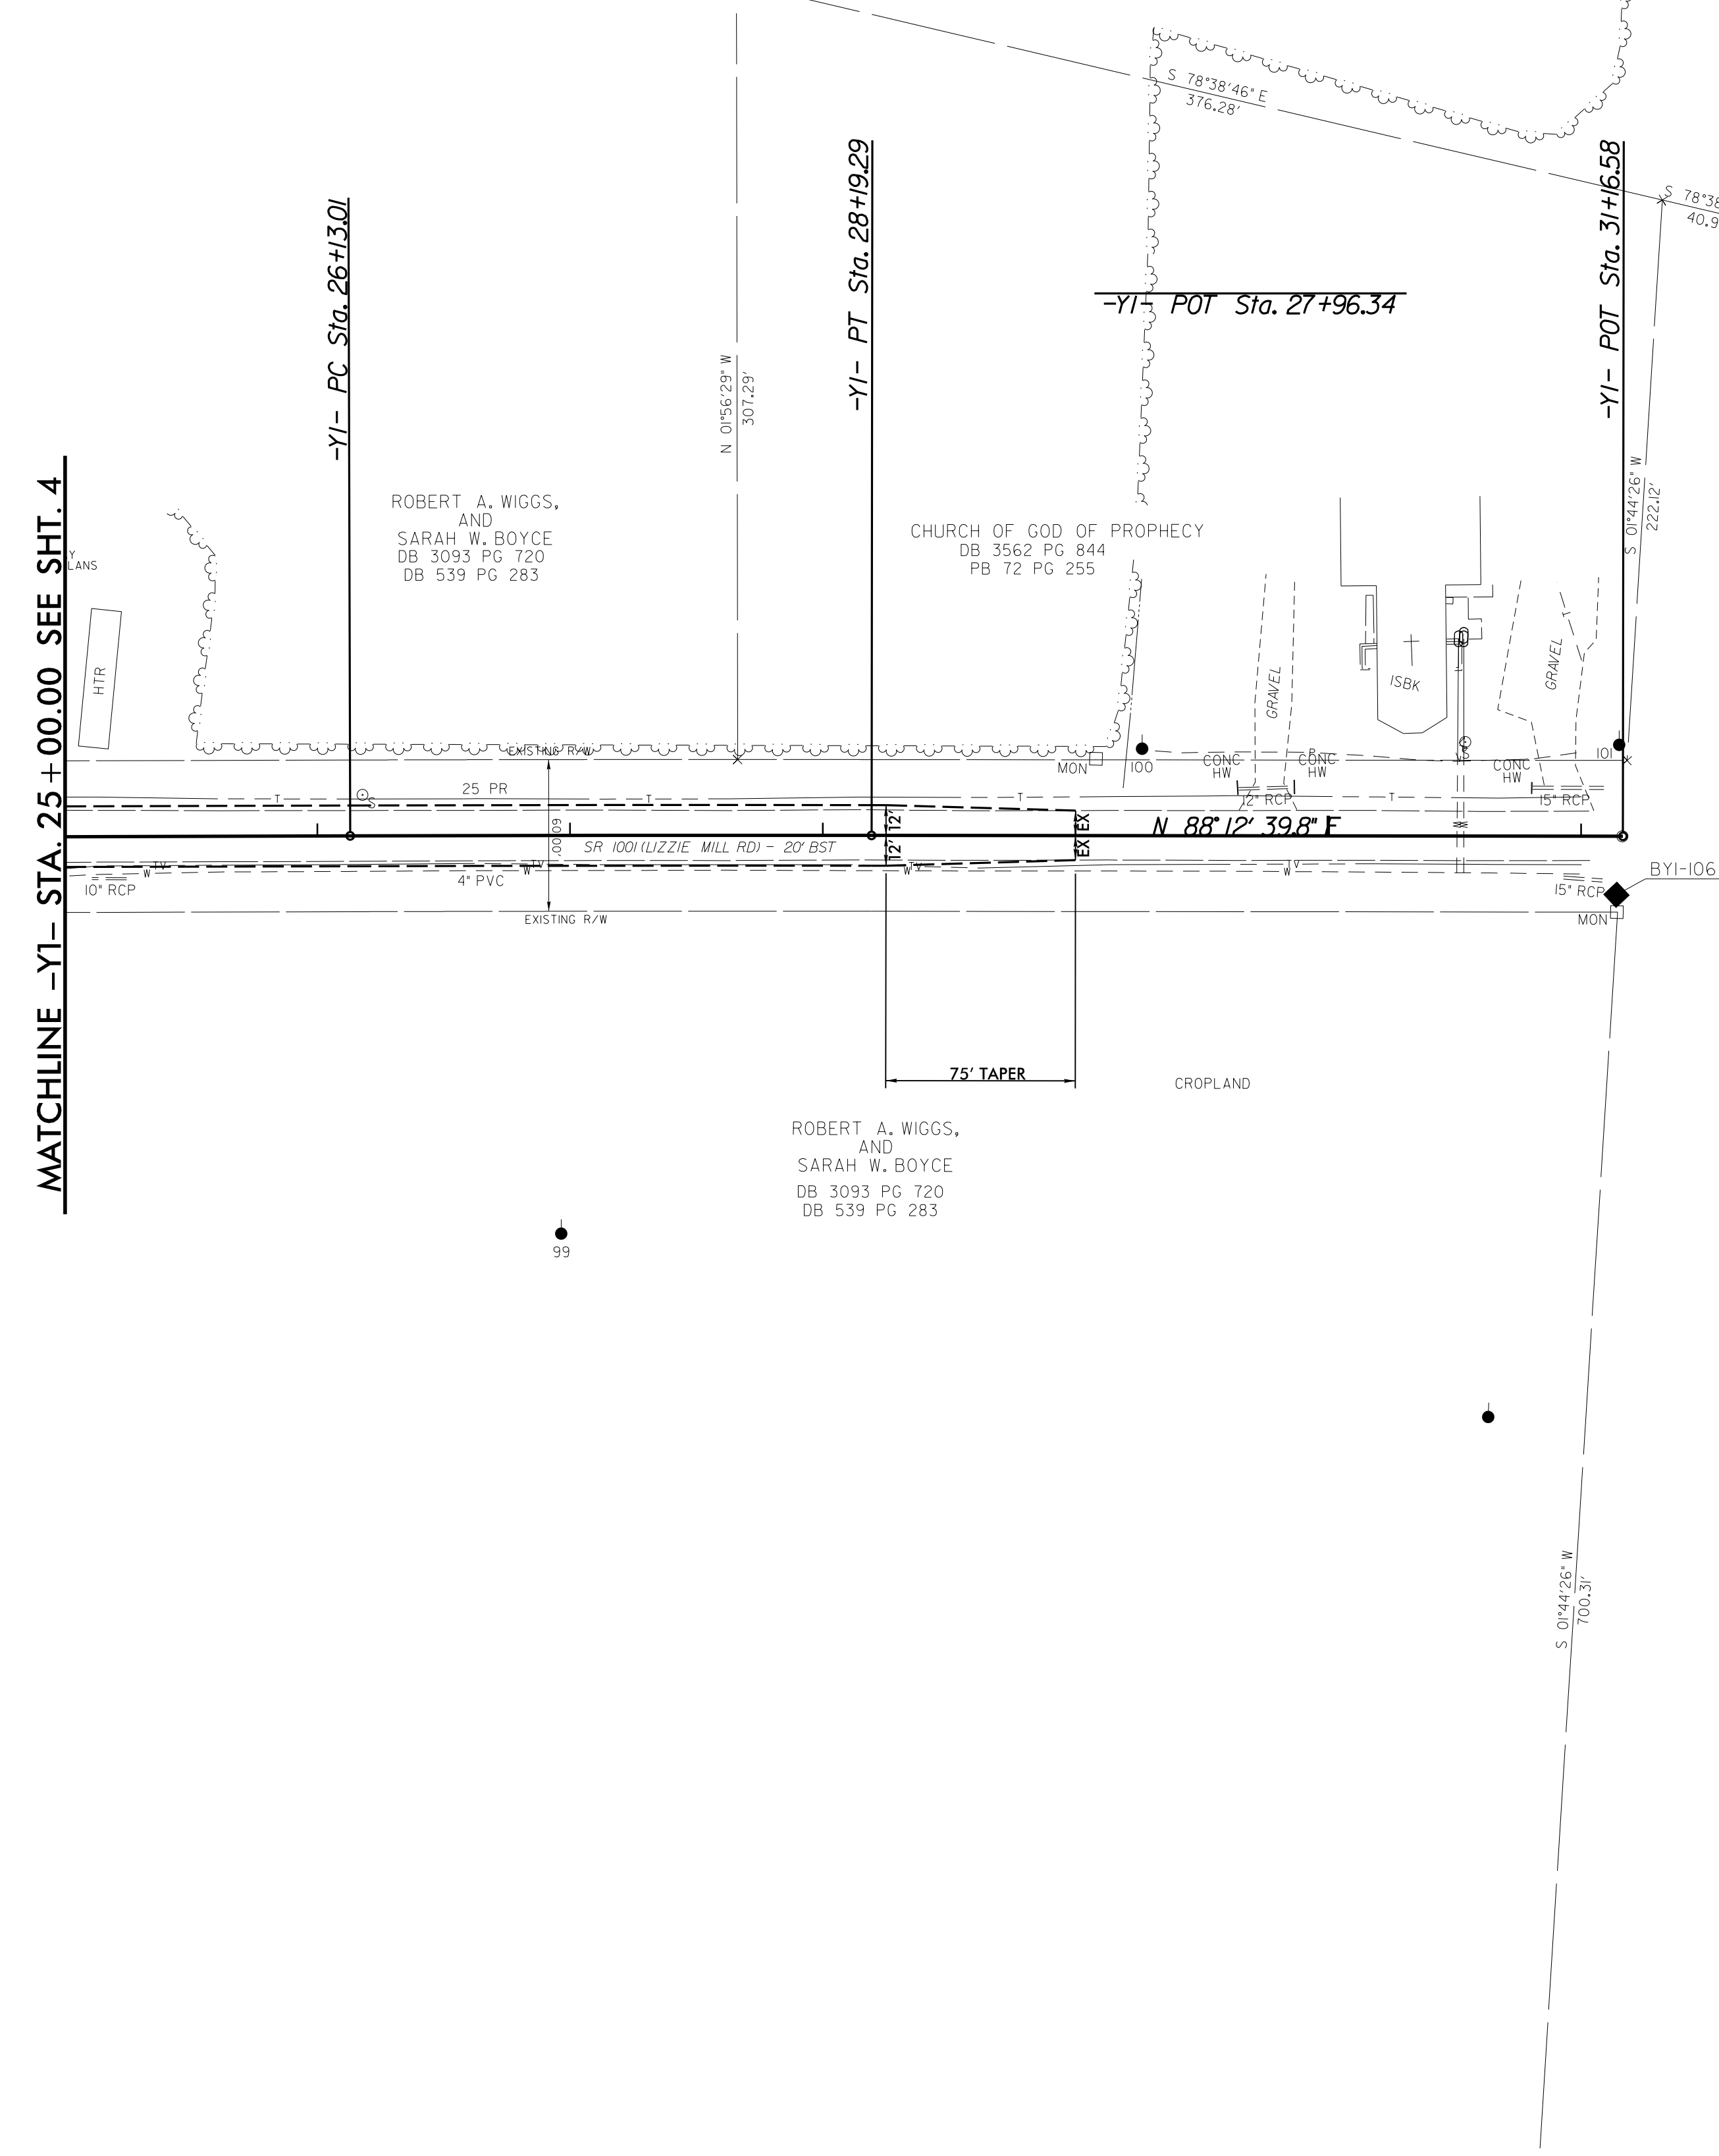

**SHEET FOR INFORMATION ONLY
 -Y1- & SERVICE ROAD APPROACH WORK TO BE
 PERFORMED UNDER FUTURE CONSTRUCTION REVISION**