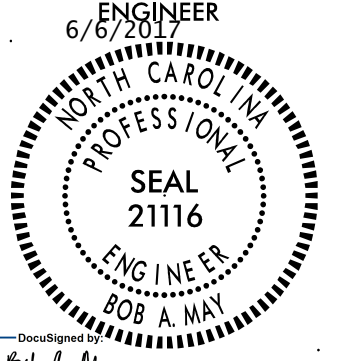
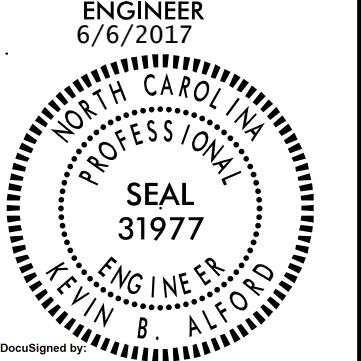
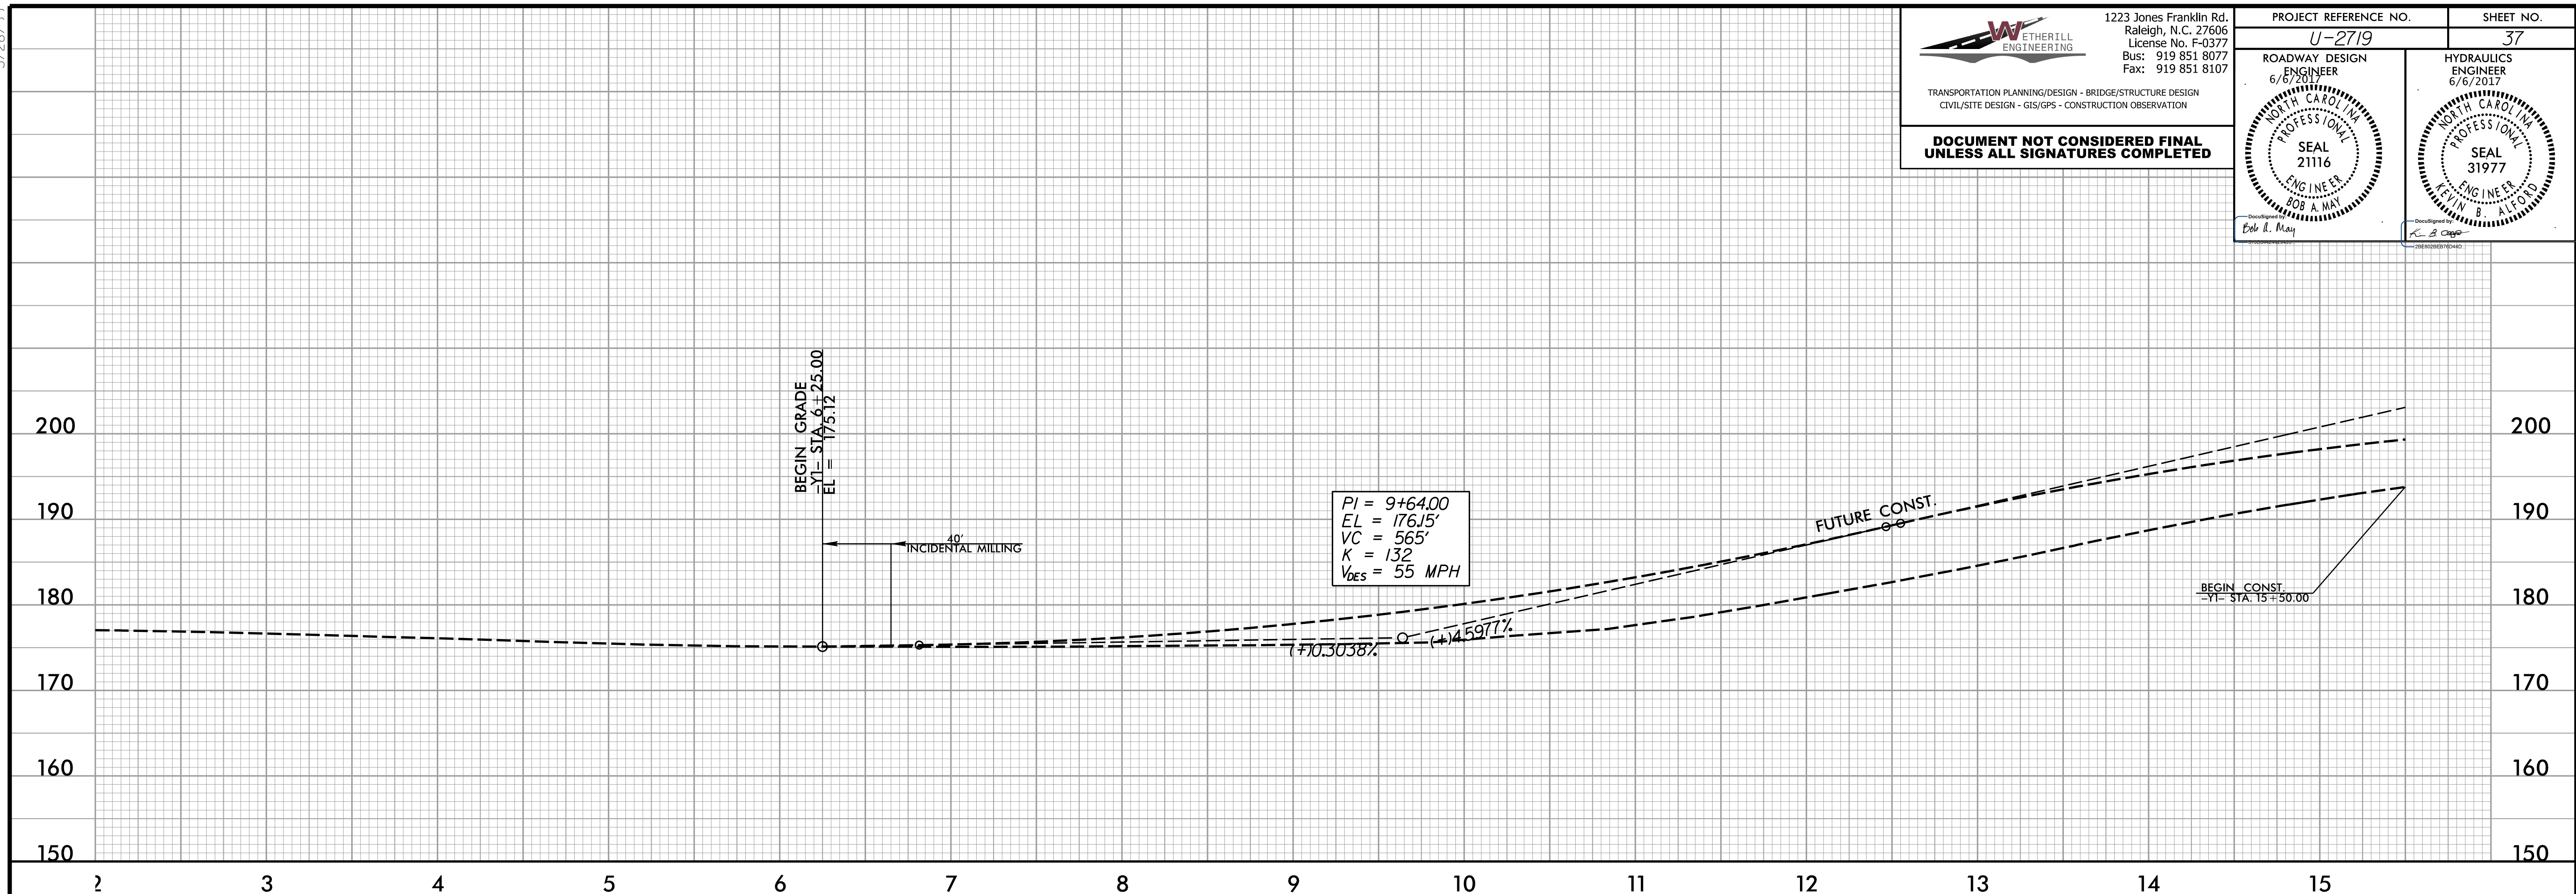


5/28/2017

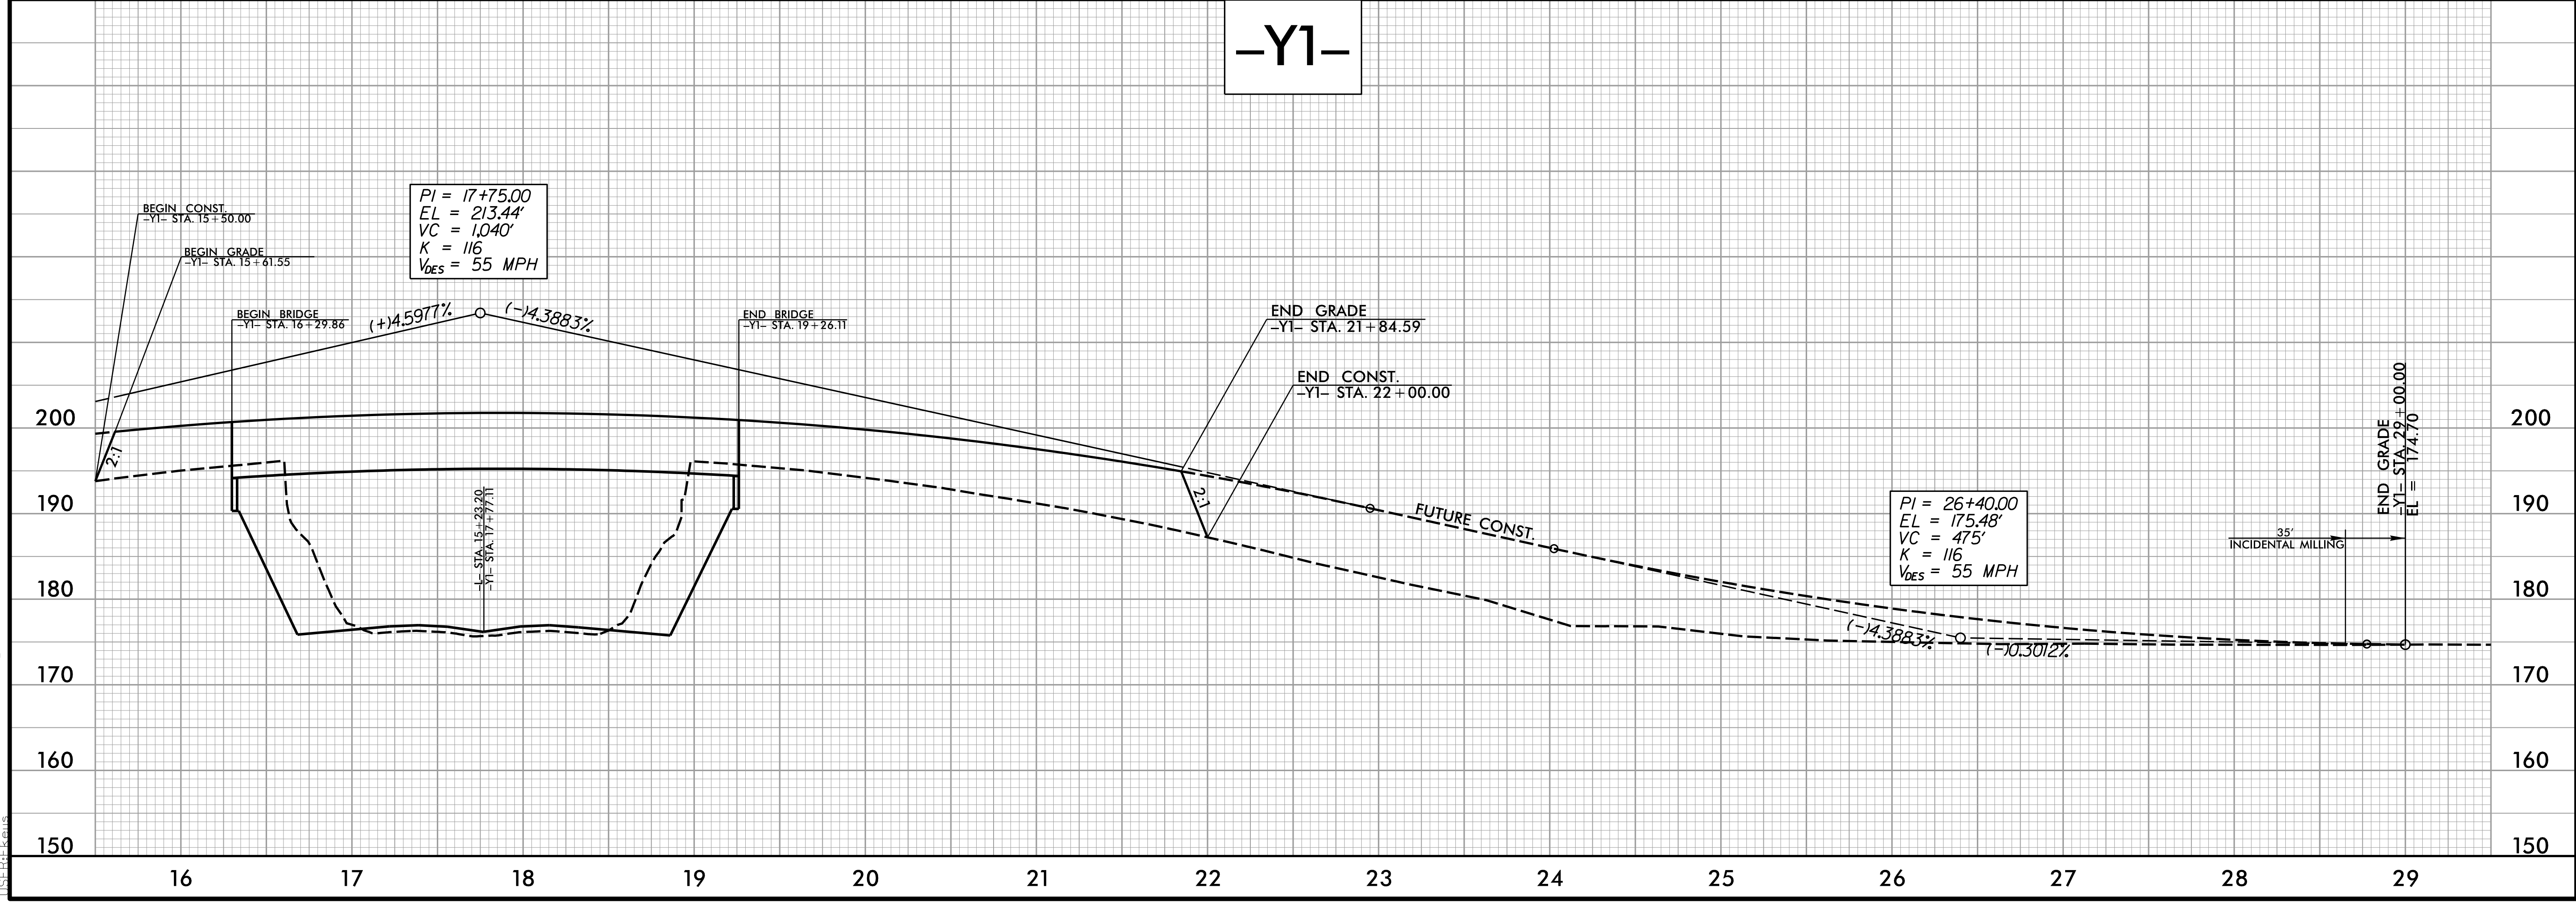

 1223 Jones Franklin Rd.
 Raleigh, N.C. 27606
 License No. F-0377
 Bus: 919 851 8077
 Fax: 919 851 8107
 TRANSPORTATION PLANNING/DESIGN - BRIDGE/STRUCTURE DESIGN
 CIVIL/SITE DESIGN - GIS/GPS - CONSTRUCTION OBSERVATION

PROJECT REFERENCE NO. U-2719	SHEET NO. 37
ROADWAY DESIGN ENGINEER 6/6/2017 	HYDRAULICS ENGINEER 6/6/2017 

DOCUMENT NOT CONSIDERED FINAL UNLESS ALL SIGNATURES COMPLETED



-Y1-



6/5/2017 11:57:86 Rdy_psh37.pfl.dgn