

5/28/99


# -Y4-

ETHERILL ENGINEERING  
 1223 Jones Franklin Rd.  
 Raleigh, N.C. 27606  
 License No. F-0377  
 Bus: 919 851 8077  
 Fax: 919 851 8107


TRANSPORTATION PLANNING/DESIGN - BRIDGE/STRUCTURE DESIGN  
 CIVIL/SITE DESIGN - GIS/GPS - CONSTRUCTION OBSERVATION

**DOCUMENT NOT CONSIDERED FINAL  
 UNLESS ALL SIGNATURES COMPLETED**

PROJECT REFERENCE NO. <b>U-2719</b>	SHEET NO. <b>38</b>
ROADWAY DESIGN ENGINEER 6/16/2017 SEAL 21116 ENGINEER ROB A. MAJ	HYDRAULICS ENGINEER 6/16/2017 SEAL 31977 ENGINEER KEVIN B. ALFORD

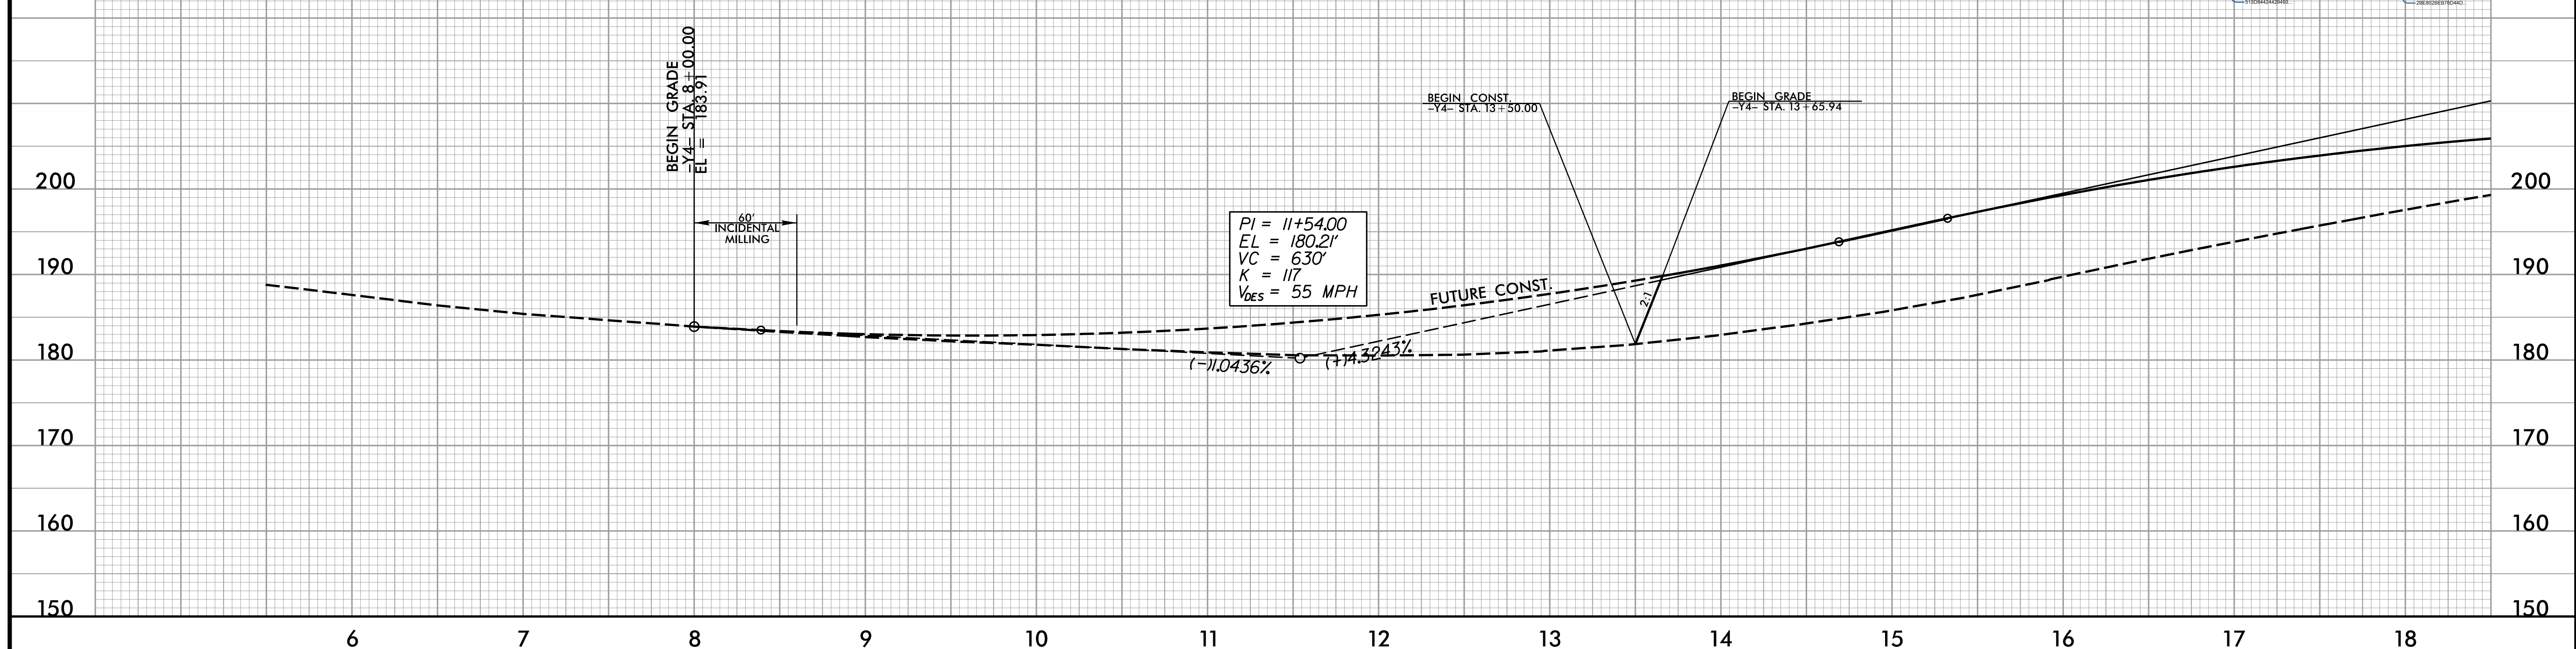

# -Y4-

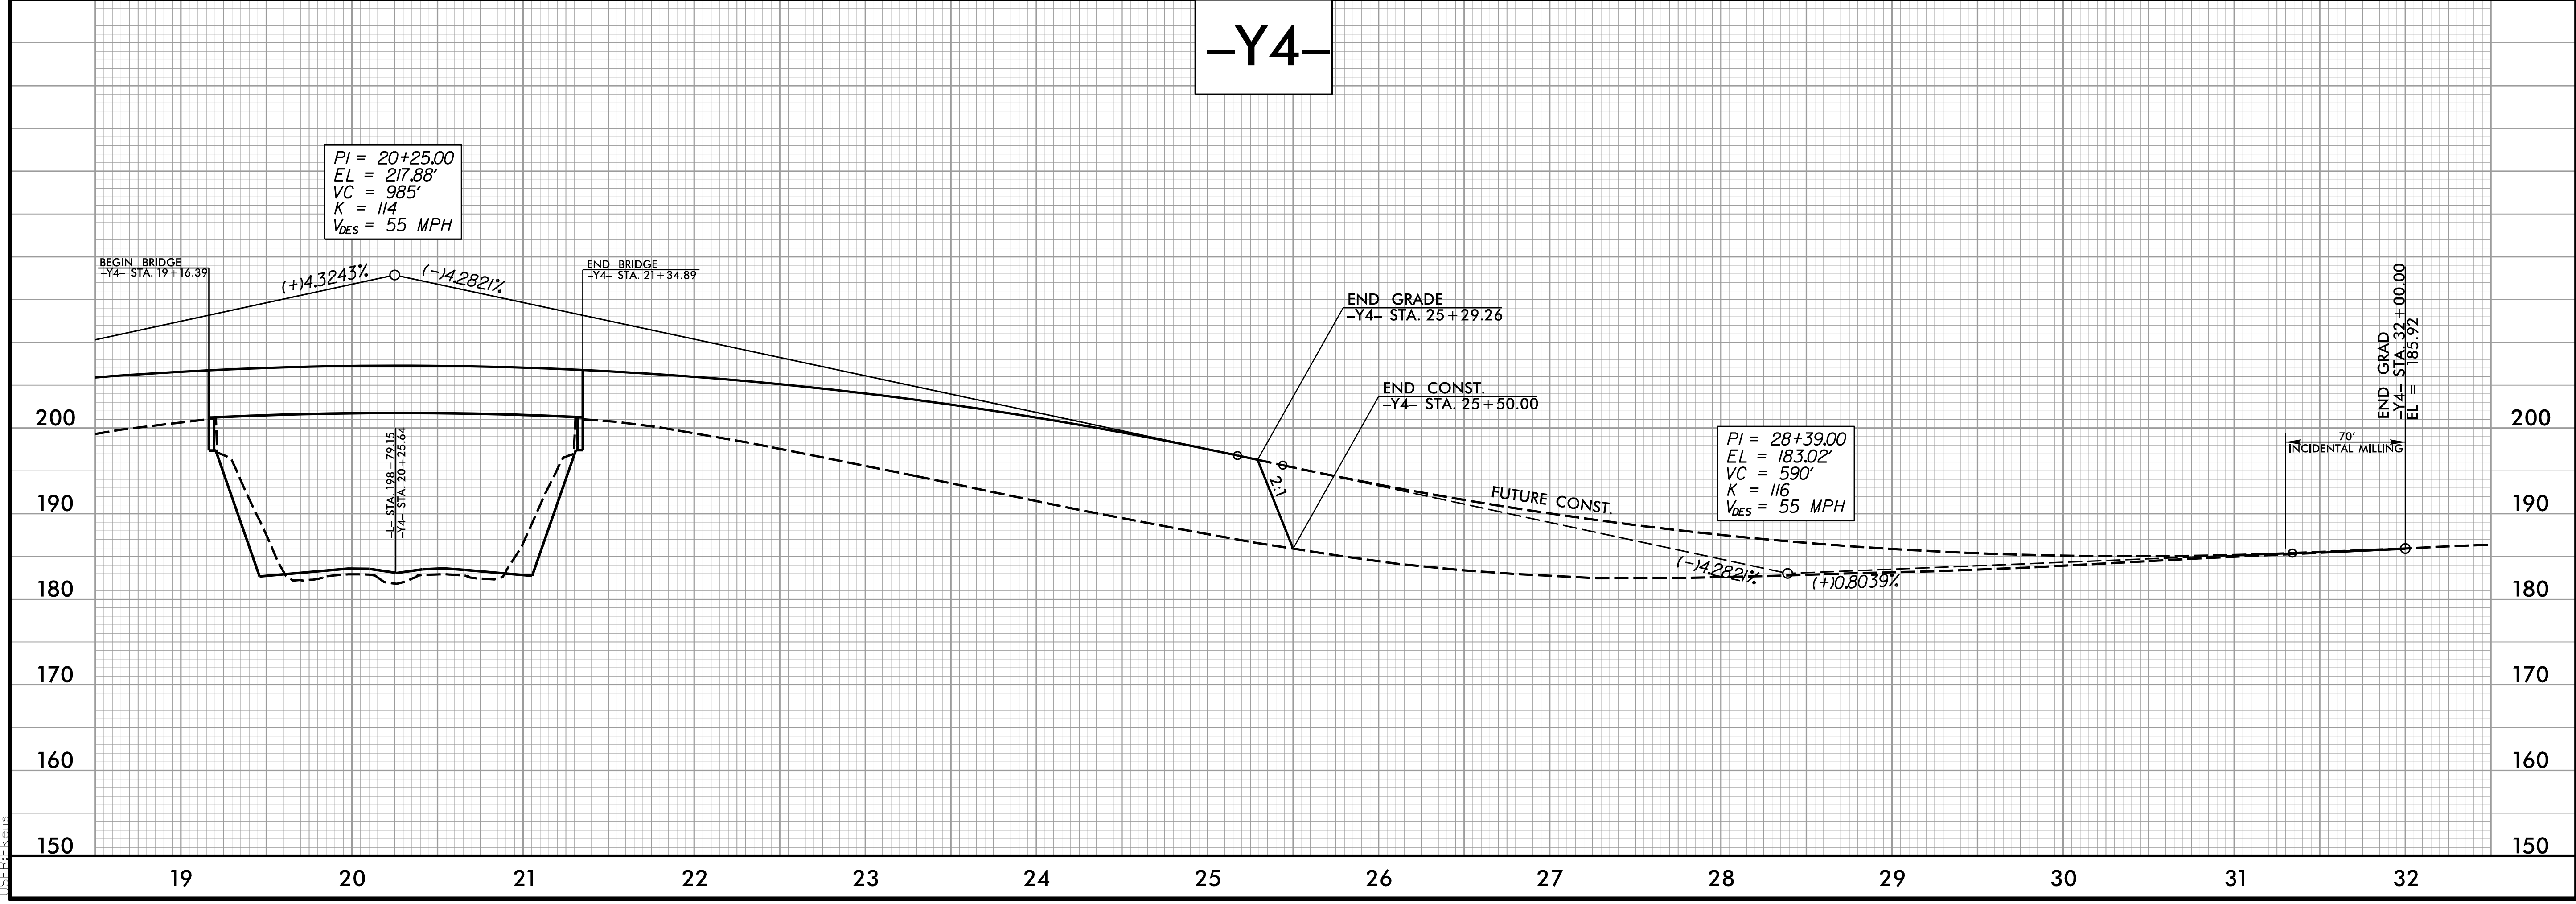

6/5/2017 11:57:86 Rdy\_psh38.plt.dgn