


**DETOUR SIGNING**


NOTES: ALL DETOUR SIGN LOCATIONS ARE APPROXIMATE.  
 \* SEE RSD 1101.03, SHEET 7 OF 9, FOR TYPE III BARRICADE LOCATION WITH ATTACHED SIGNING & ADDITIONAL SIGNING FOR ROAD CLOSURE.

**DETOUR ROUTE** ● — ● — ●

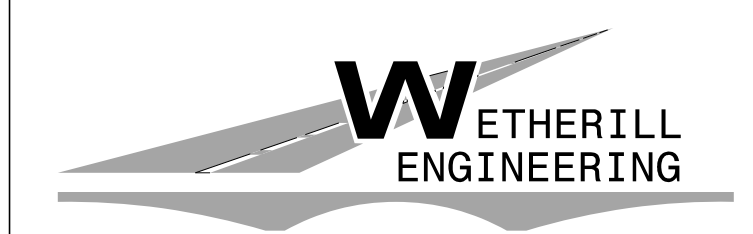

1223 Jones Franklin Rd.  
 Raleigh, N.C. 27606  
 License No. F-0377  
 Bus: 919 851 8077  
 Fax: 919 851 8107

TRANSPORTATION PLANNING/DESIGN - BRIDGE/STRUCTURE DESIGN  
 CIVIL/SITE DESIGN - GIS/GPS - CONSTRUCTION OBSERVATION


**DOCUMENT NOT CONSIDERED FINAL  
 UNLESS ALL SIGNATURES COMPLETED**

APPROVED: \_\_\_\_\_ DATE: \_\_\_\_\_

6/5/2017

SEAL

PROFESSIONAL ENGINEER  
 SEAL 21116  
 BOB A. MARY

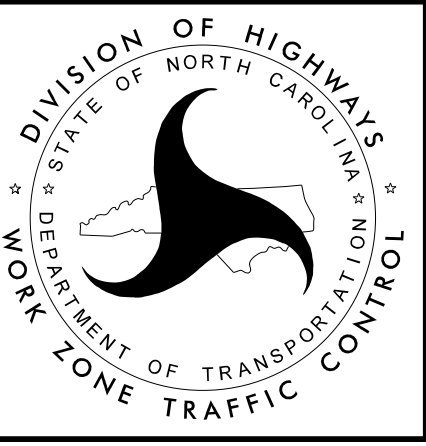

**DETOUR**  
**I-95 (-L-) SB CLOSED**  
**BETWEEN**  
**EXIT 102 TO EXIT 105**