


DETOUR SIGNING

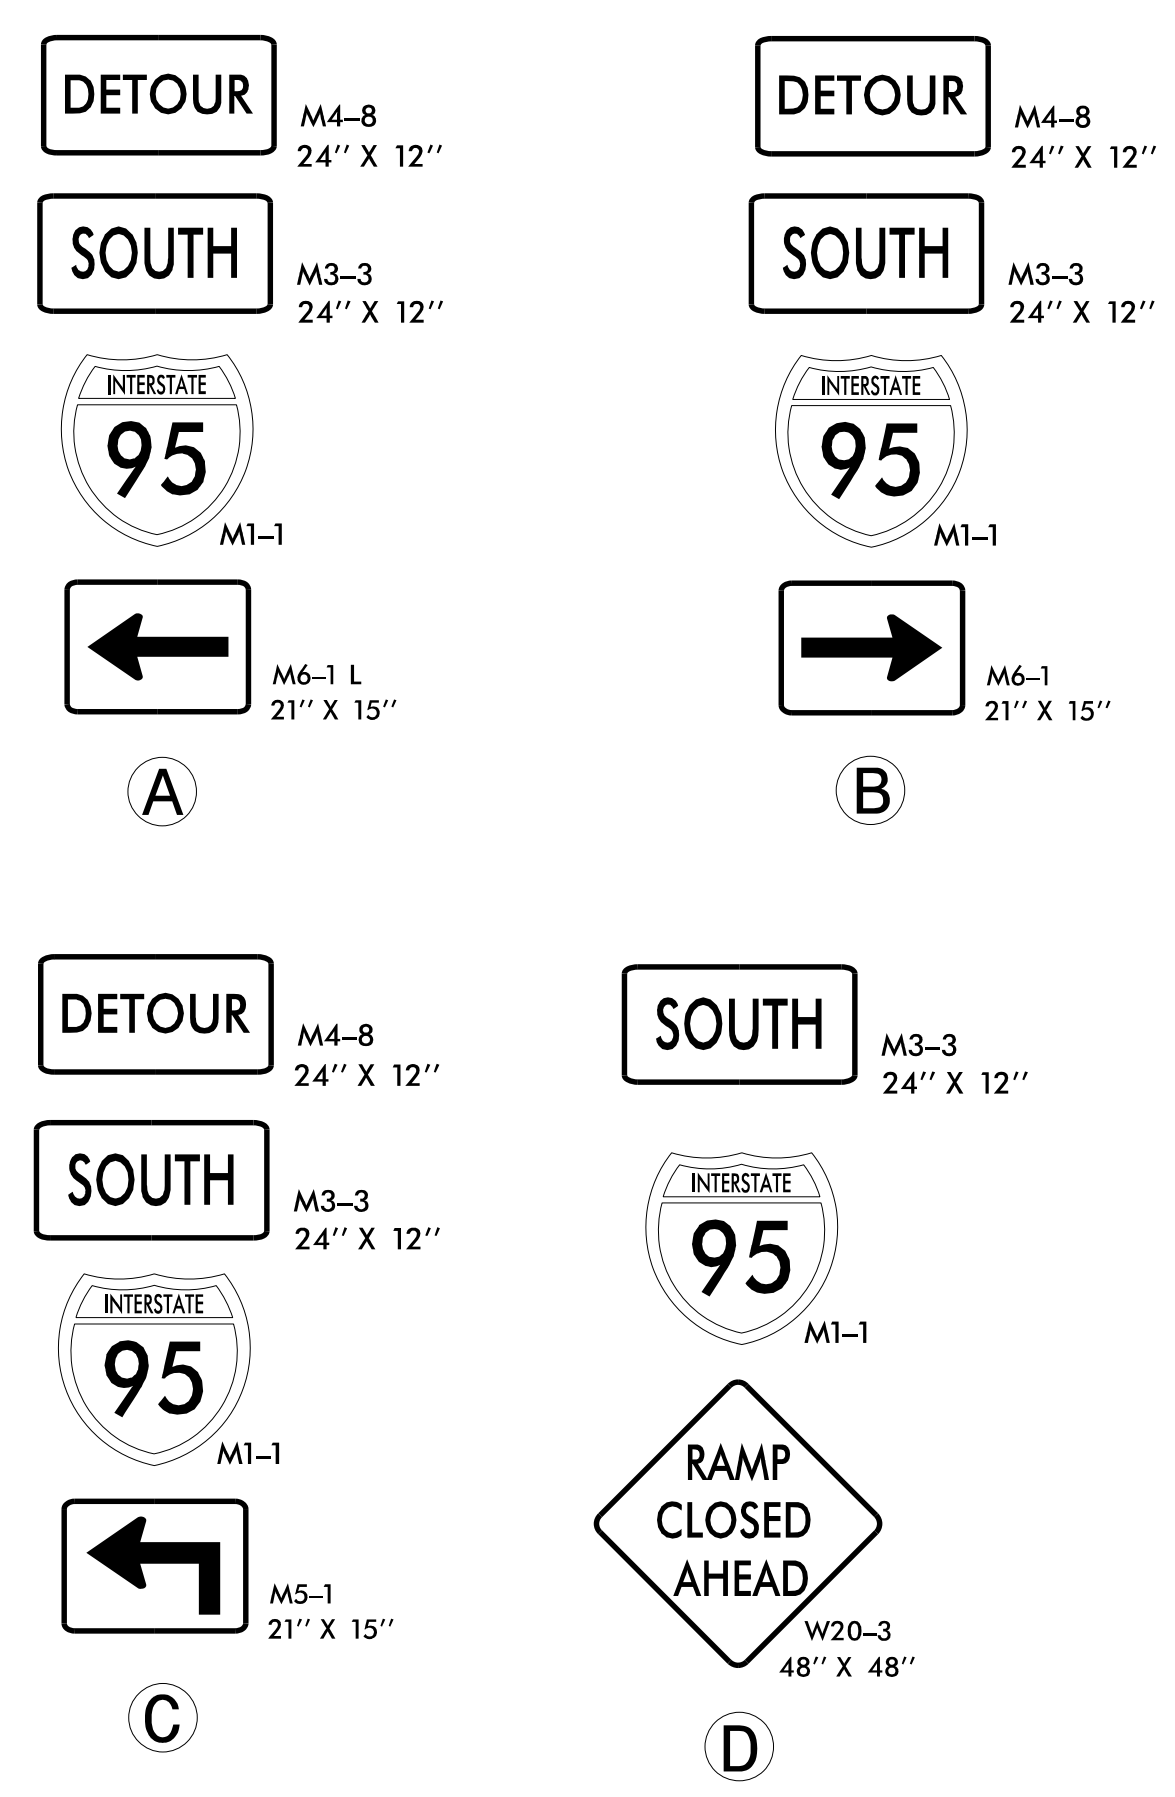

MESSAGE NO. 1	MESSAGE NO. 2
DETOUR	USE
SOUTH	THIS
I-95	EXIT

CHANGEABLE MESSAGE SIGN

PLACE CMS 1,000' IN ADVANCE OF OFF-RAMP TAPER, OR AS DIRECTED BY THE ENGINEER.

NOTES: ALL DETOUR SIGN LOCATIONS ARE APPROXIMATE.

DETOUR ROUTE ●—●—●



1223 Jones Franklin Rd.
 Raleigh, N.C. 27606
 License No. F-0377
 Bus: 919 851 8077
 Fax: 919 851 8107


TRANSPORTATION PLANNING/DESIGN - BRIDGE/STRUCTURE DESIGN
 CIVIL/SITE DESIGN - GIS/GPS - CONSTRUCTION OBSERVATION

**DOCUMENT NOT CONSIDERED FINAL
 UNLESS ALL SIGNATURES COMPLETED**

APPROVED: _____ DATE: _____

6/5/2017

SEAL

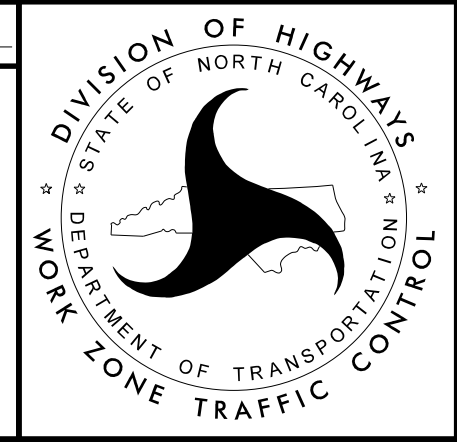

**DETOUR
 ON-RAMP CLOSED
 FROM BAGLEY ROAD
 TO I-95 (-L-) SB**