
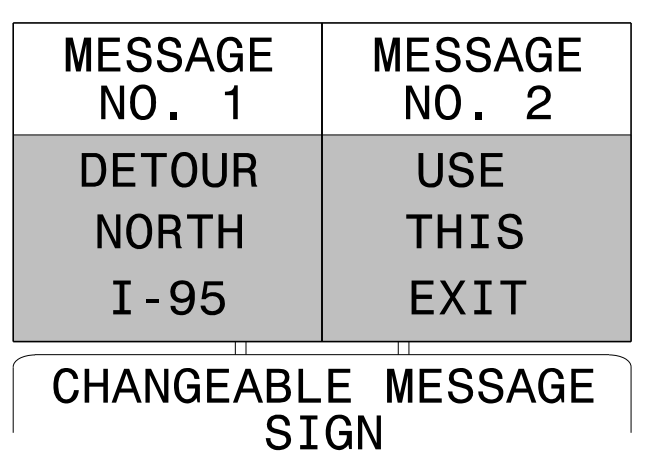


**DETOUR SIGNING**

PLACE CMS 1,000' IN ADVANCE OF OFF-RAMP TAPER, OR AS DIRECTED BY THE ENGINEER.

NOTES: ALL DETOUR SIGN LOCATIONS ARE APPROXIMATE.

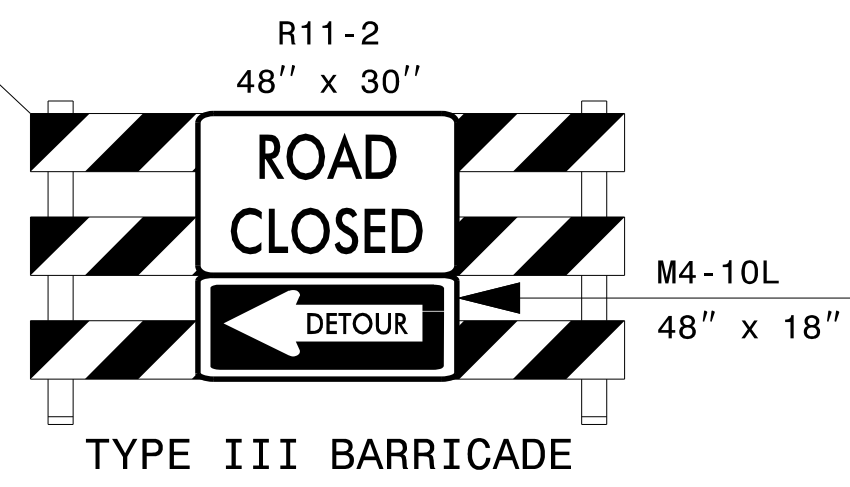

<p><b>WEATHERILL ENGINEERING</b></p> <p>TRANSPORTATION PLANNING/DESIGN - BRIDGE/STRUCTURE DESIGN CIVIL/SITE DESIGN - GIS/GPS - CONSTRUCTION OBSERVATION</p>	<p>1223 Jones Franklin Rd. Raleigh, N.C. 27606 License No. F-0377 Bus: 919 851 8077 Fax: 919 851 8107</p>	<p>APPROVED: </p>	<p>DATE: _____</p>		<p><b>DETOUR ON-RAMP CLOSED FROM TRUCK STOP ROAD TO I-95 (-L-) NB</b></p>
	<p>DOCUMENT NOT CONSIDERED FINAL UNLESS ALL SIGNATURES COMPLETED</p>		<p>SEAL</p>		