

NOTES: SEE SHEET TMP-1A FOR PAVEMENT MARKING SCHEDULE.

DOCUMENT NOT CONSIDERED FINAL UNLESS ALL SIGNATURES COMPLETED

WETHERILL ENGINEERING


1223 Jones Franklin Rd.
Raleigh, N.C. 27606
License No. F-0377
Bus: 919 851 8077
Fax: 919 851 8107

TRANSPORTATION PLANNING/DESIGN - BRIDGE/STRUCTURE DESIGN
CIVIL/SITE DESIGN - GIS/GPS - CONSTRUCTION OBSERVATION

APPROVED: _____ 6/5/2017

DATE: _____

SEAL

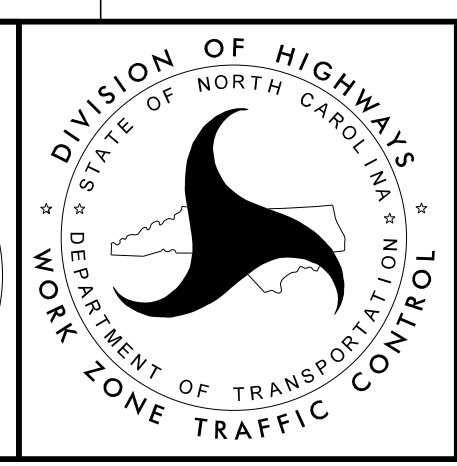

PHASE I
DETAIL

5/22/2017
P:\2017\I-5786\TrafficControl\TCPV\I-5786_TC_TMP_PSH_08.dgn
User:skennedy