



TYPICAL SECTION B-B  
-L- STA. 165+50 +/-

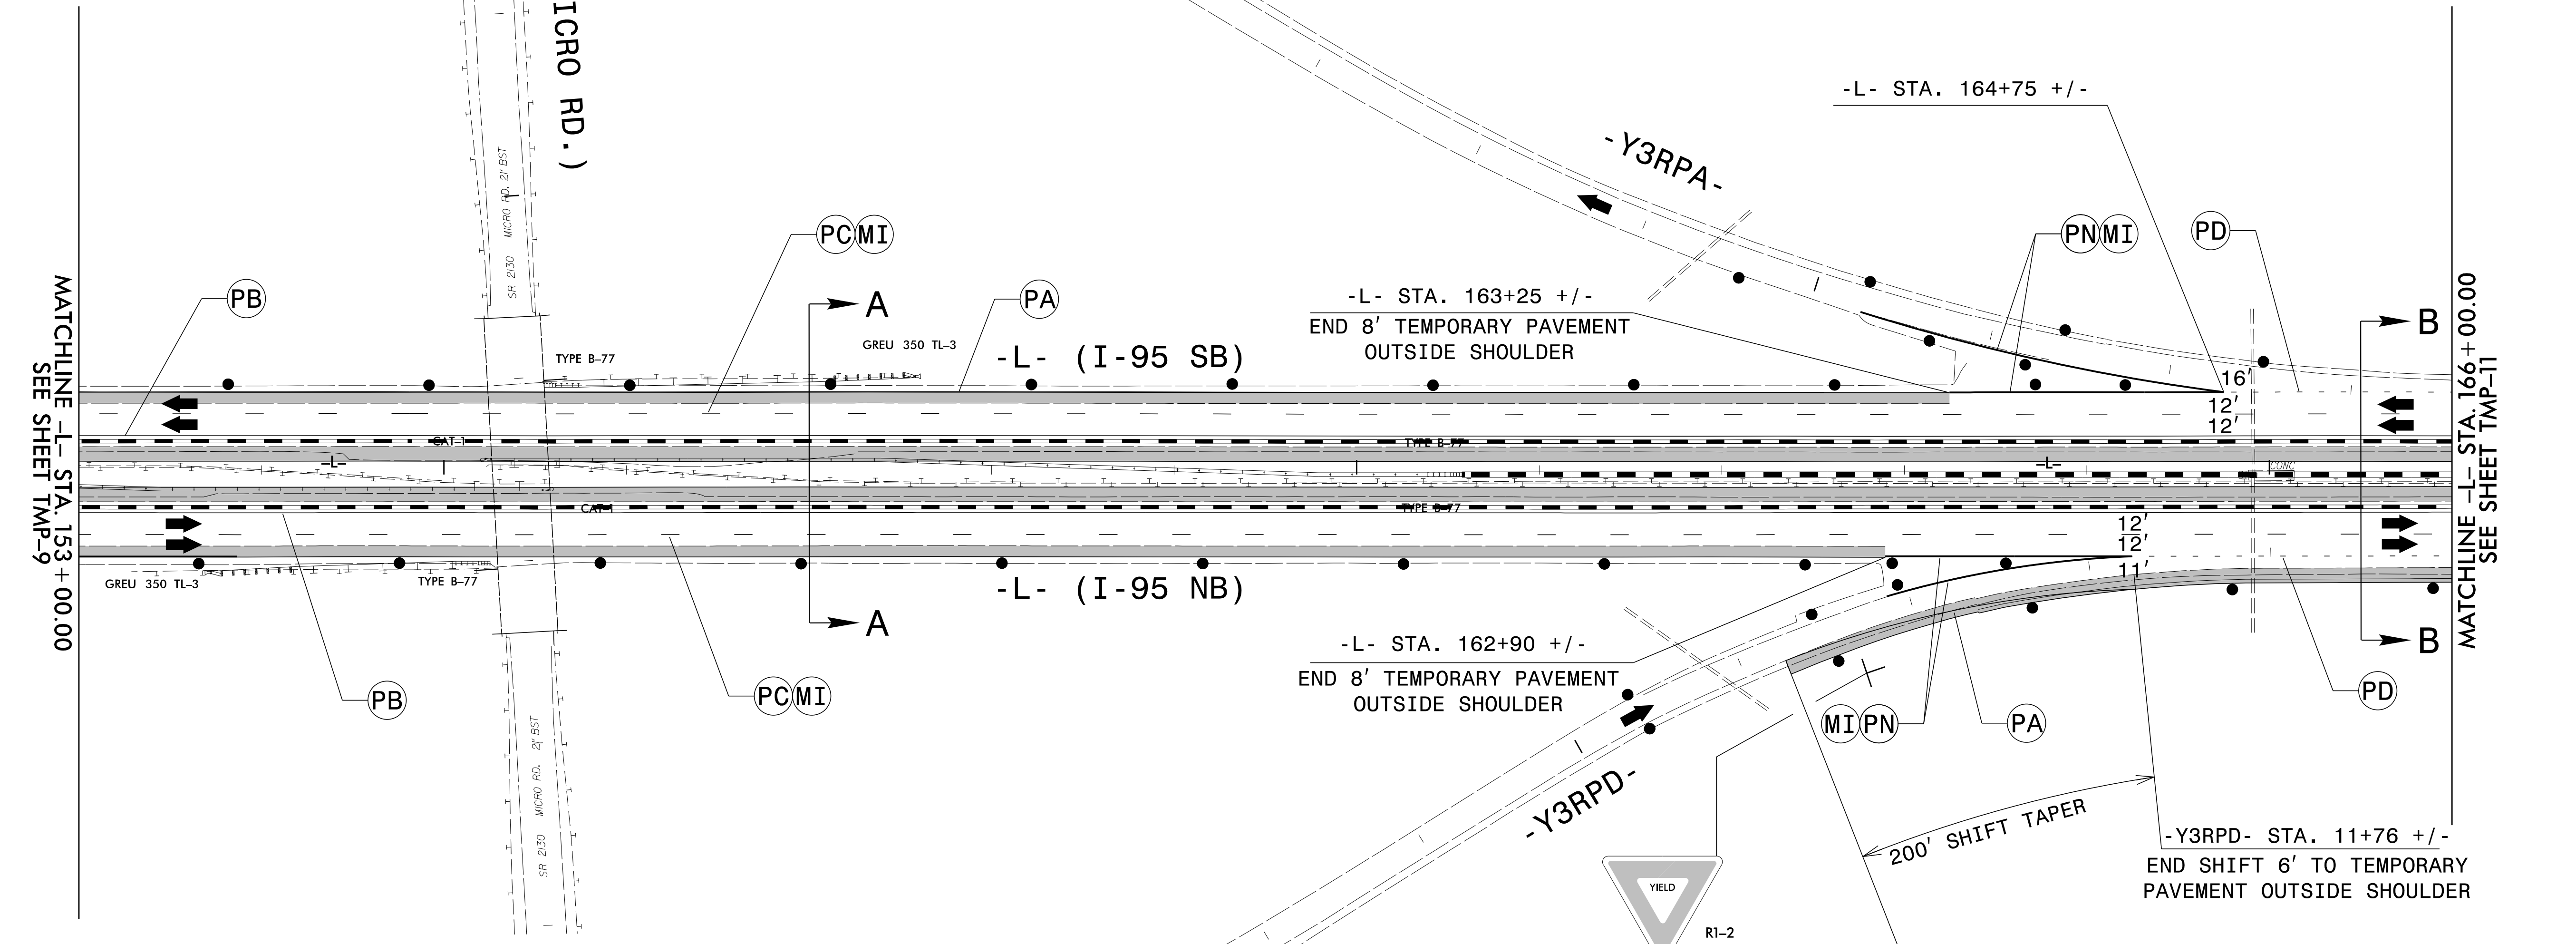


MATCHLINE -L- STA. 153+00.00  
SEE SHEET TMP-9

MATCHLINE -L- STA. 166+00.00  
SEE SHEET TMP-11

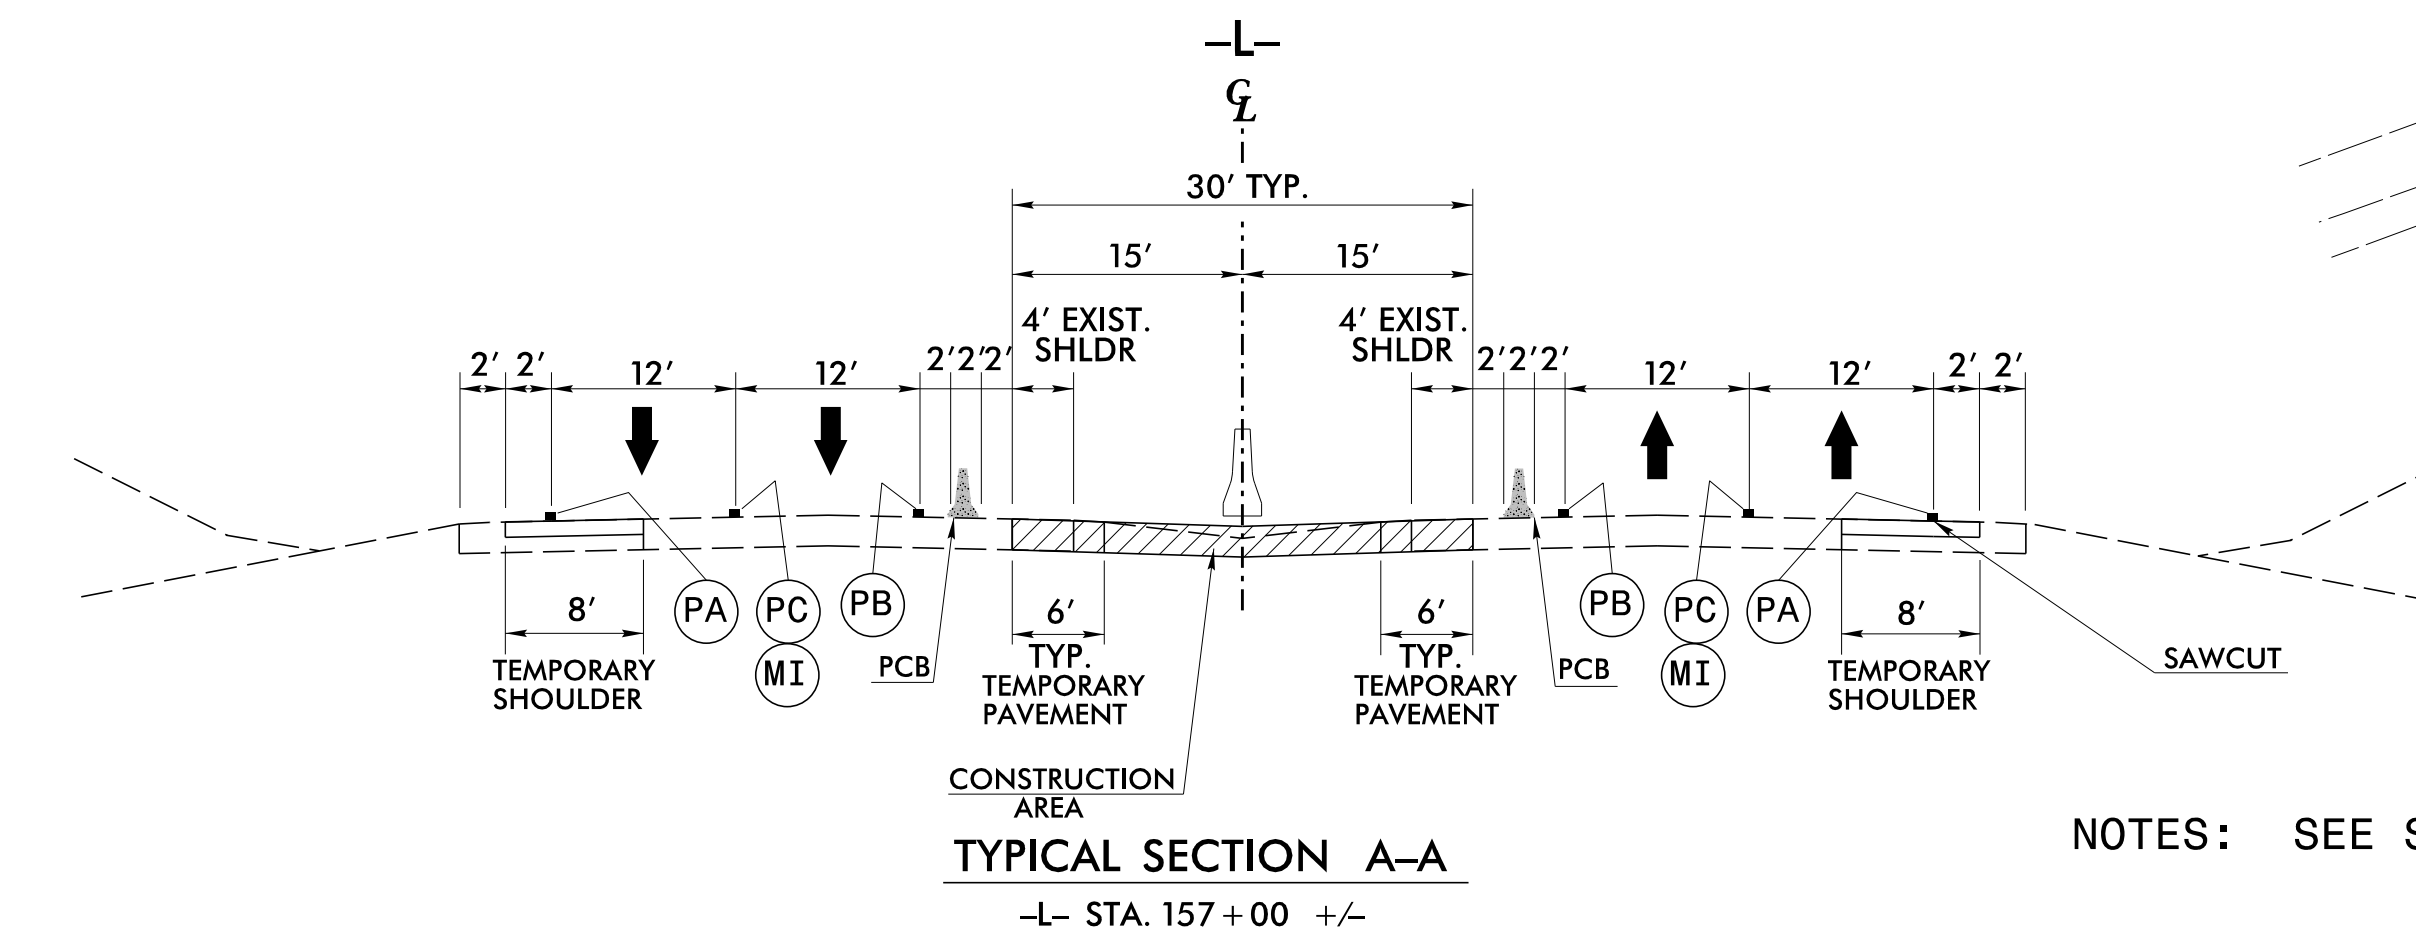

TYPICAL SECTION A-A  
-L- STA. 157+00 +/-

NOTES: SEE SHEET TMP-1A FOR PAVEMENT MARKING SCHEDULE.

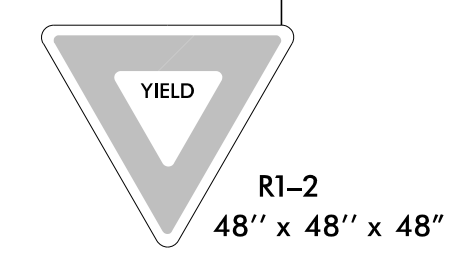

-Y3RPD- STA. 13+76 +/-  
BEGIN SHIFT 6' TO  
OUTSIDE SHOULDER  
END 8' TEMPORARY PAVEMENT

**DOCUMENT NOT CONSIDERED FINAL  
UNLESS ALL SIGNATURES COMPLETED**

**WETHERILL ENGINEERING**


1223 Jones Franklin Rd.  
Raleigh, N.C. 27606  
License No. F-0377  
Bus: 919 851 8077  
Fax: 919 851 8107

TRANSPORTATION PLANNING/DESIGN - BRIDGE/STRUCTURE DESIGN  
CIVIL/SITE DESIGN - GIS/GPS - CONSTRUCTION OBSERVATION

APPROVED: 7/6/2017

DATE:

SEAL

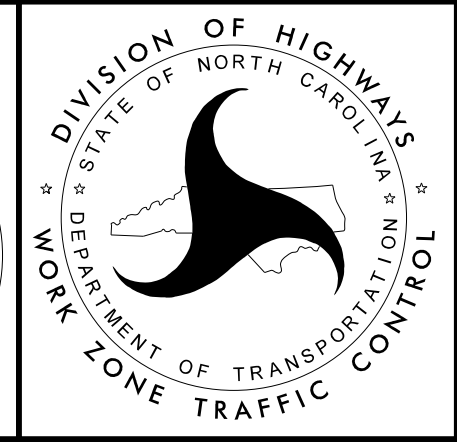

**PHASE I  
DETAIL**

7/6/2017  
P:\2017\I-5786\TrafficControl\TCPV-5786\_TC\_TMP\_PSH\_10.dgn  
User:rskenney