

NOTES: SEE SHEET TMP-1A FOR PAVEMENT MARKING SCHEDULE.
* SEE SHEET TMP-2D FOR OFF-SITE DETOURS.

DOCUMENT NOT CONSIDERED FINAL
UNLESS ALL SIGNATURES COMPLETED

WETHERILL ENGINEERING

1223 Jones Franklin Rd.
Raleigh, N.C. 27606
License No. F-0377
Bus: 919 851 8077
Fax: 919 851 8107


TRANSPORTATION PLANNING/DESIGN - BRIDGE/STRUCTURE DESIGN
CIVIL/SITE DESIGN - GIS/GPS - CONSTRUCTION OBSERVATION

APPROVED: 7/6/2017

DATE:

SEAL

Professional Engineer Seal for Bob A. May, License No. 21116, State of North Carolina.

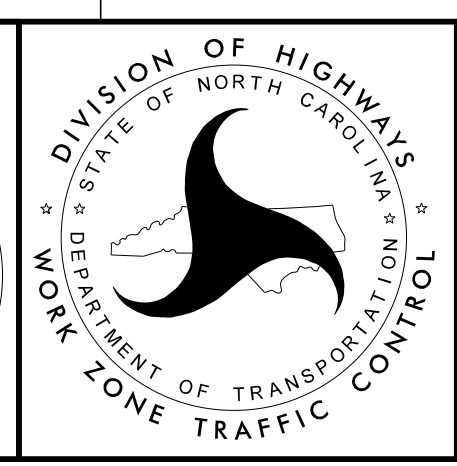

**PHASE I
DETAIL
BRIDGE # 111
BIZZLE GROVE
CHURCH ROAD -Y4-**

7/6/2017 P:\2017\I-5786\TrafficControl\TCPV\I-5786_TC_TMP_PSH_12.dgn User:rskenney

MATCHLINE -L- STA. 201+50.00
SEE SHEET TMP-13