

MATCHLINE -L- STA. 361+00.00
SEE SHEET TMP-19

-L- STA. 349+13 +/-
END 8' TEMPORARY PAVEMENT
OUTSIDE SHOULDER

-L- STA. 351+00 +/-

-L- STA. 360+70 +/-

-L- (I-95 SB)

-L- (I-95 NB)

-Y6RPD-

PNMI

PCMI

QP

PD

PB

-L- STA. 353+00 +/-

-L- STA. 356+00 +/-
END 6' SHIFT FROM
OUTSIDE SHOULDER

-L- STA. 358+50 +/-
BEGIN 6' SHIFT/TAPER
FROM OUTSIDE SHOULDER

-L- STA. 352+00 +/-
BEGIN 8' TEMPORARY PAVEMENT
OUTSIDE SHOULDER
BEGIN 6' SHIFT TO OUTSIDE
SHOULDER

CONSTRUCT TEMPORARY PAVEMENT
TO MAINTAIN 12' ACCELERATION
LANE WITH 2' OUTSIDE SHOULDER

DOCUMENT NOT CONSIDERED FINAL
UNLESS ALL SIGNATURES COMPLETED

WETHERILL ENGINEERING

1223 Jones Franklin Rd.
Raleigh, N.C. 27606
License No. F-0377
Bus: 919 851 8077
Fax: 919 851 8107

TRANSPORTATION PLANNING/DESIGN - BRIDGE/STRUCTURE DESIGN
CIVIL/SITE DESIGN - GIS/GPS - CONSTRUCTION OBSERVATION


NOTES: SEE SHEET TMP-1A FOR PAVEMENT MARKING SCHEDULE.

APPROVED: 7/6/2017

DATE:

SEAL

Bob A. May

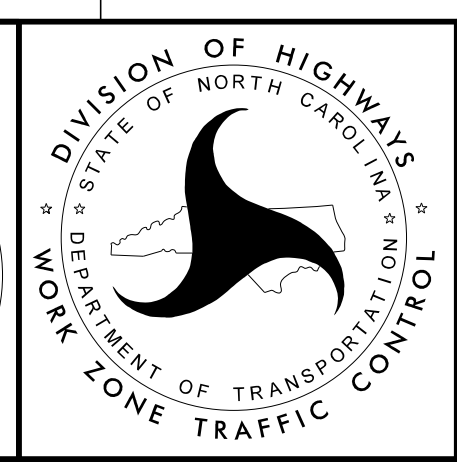

PHASE I
DETAIL

7/6/2017
P:\2017\I-5786\TrafficControl\TCPV\5786_TC_TMP_PSH_18.dgn
User:skennedy