

NOTES: SEE SHEET TMP-1A FOR PAVEMENT MARKING SCHEDULE.

DOCUMENT NOT CONSIDERED FINAL UNLESS ALL SIGNATURES COMPLETED


**WETHERILL ENGINEERING**

1223 Jones Franklin Rd.  
Raleigh, N.C. 27606  
License No. F-0377  
Bus: 919 851 8077  
Fax: 919 851 8107

TRANSPORTATION PLANNING/DESIGN - BRIDGE/STRUCTURE DESIGN  
CIVIL/SITE DESIGN - GIS/GPS - CONSTRUCTION OBSERVATION

APPROVED: 6/5/2017  
DATE:  
SEAL

Seal of Bob A. May, Professional Engineer, License No. 21116, State of North Carolina.

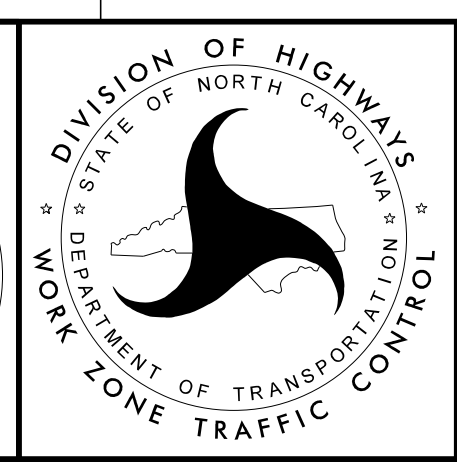

PHASE II  
DETAIL

5/4/2017 P:\2017\I-5786\TrafficControl\TCPV\5786\_TC\_TMP\_PSH\_23.dgn User:skennedy