

NOTES: SEE SHEET TMP-1A FOR PAVEMENT MARKING SCHEDULE.

DOCUMENT NOT CONSIDERED FINAL UNLESS ALL SIGNATURES COMPLETED


WETHERILL ENGINEERING

1223 Jones Franklin Rd.
Raleigh, N.C. 27606
License No. F-0377
Bus: 919 851 8077
Fax: 919 851 8107

TRANSPORTATION PLANNING/DESIGN - BRIDGE/STRUCTURE DESIGN
CIVIL/SITE DESIGN - GIS/GPS - CONSTRUCTION OBSERVATION

APPROVED: 6/5/2017
DATE:
SEAL

Seal of Bob A. May, Professional Engineer, License No. 21116, State of North Carolina.

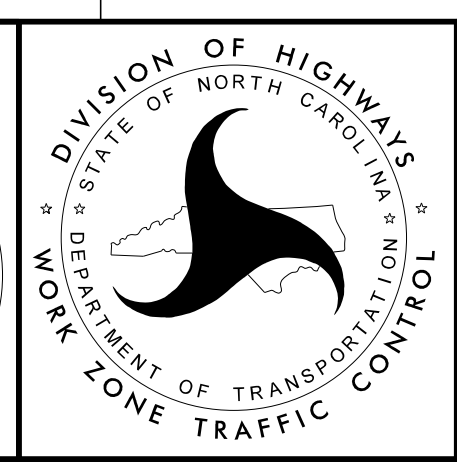

PHASE II
DETAIL

5/4/2017 P:\2017\I-5786\TrafficControl\TCPV\I-5786_TC_TMP_PSH_29.dgn User:skennedy