



5/14/99

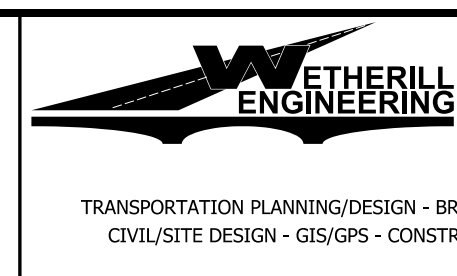

1223 Jones Franklin Rd.  
Raleigh, N.C. 27606  
License No. F-0377  
Bus: 919 851 8077  
Fax: 919 851 8107

PROJECT REFERENCE NO.	SHEET NO.
1-5786	EC-34/CONST. 34
RW SHEET NO.	
ROADWAY DESIGN ENGINEER	HYDRAULICS ENGINEER
<b>DOCUMENT NOT CONSIDERED FINAL UNLESS ALL SIGNATURES COMPLETED</b>	

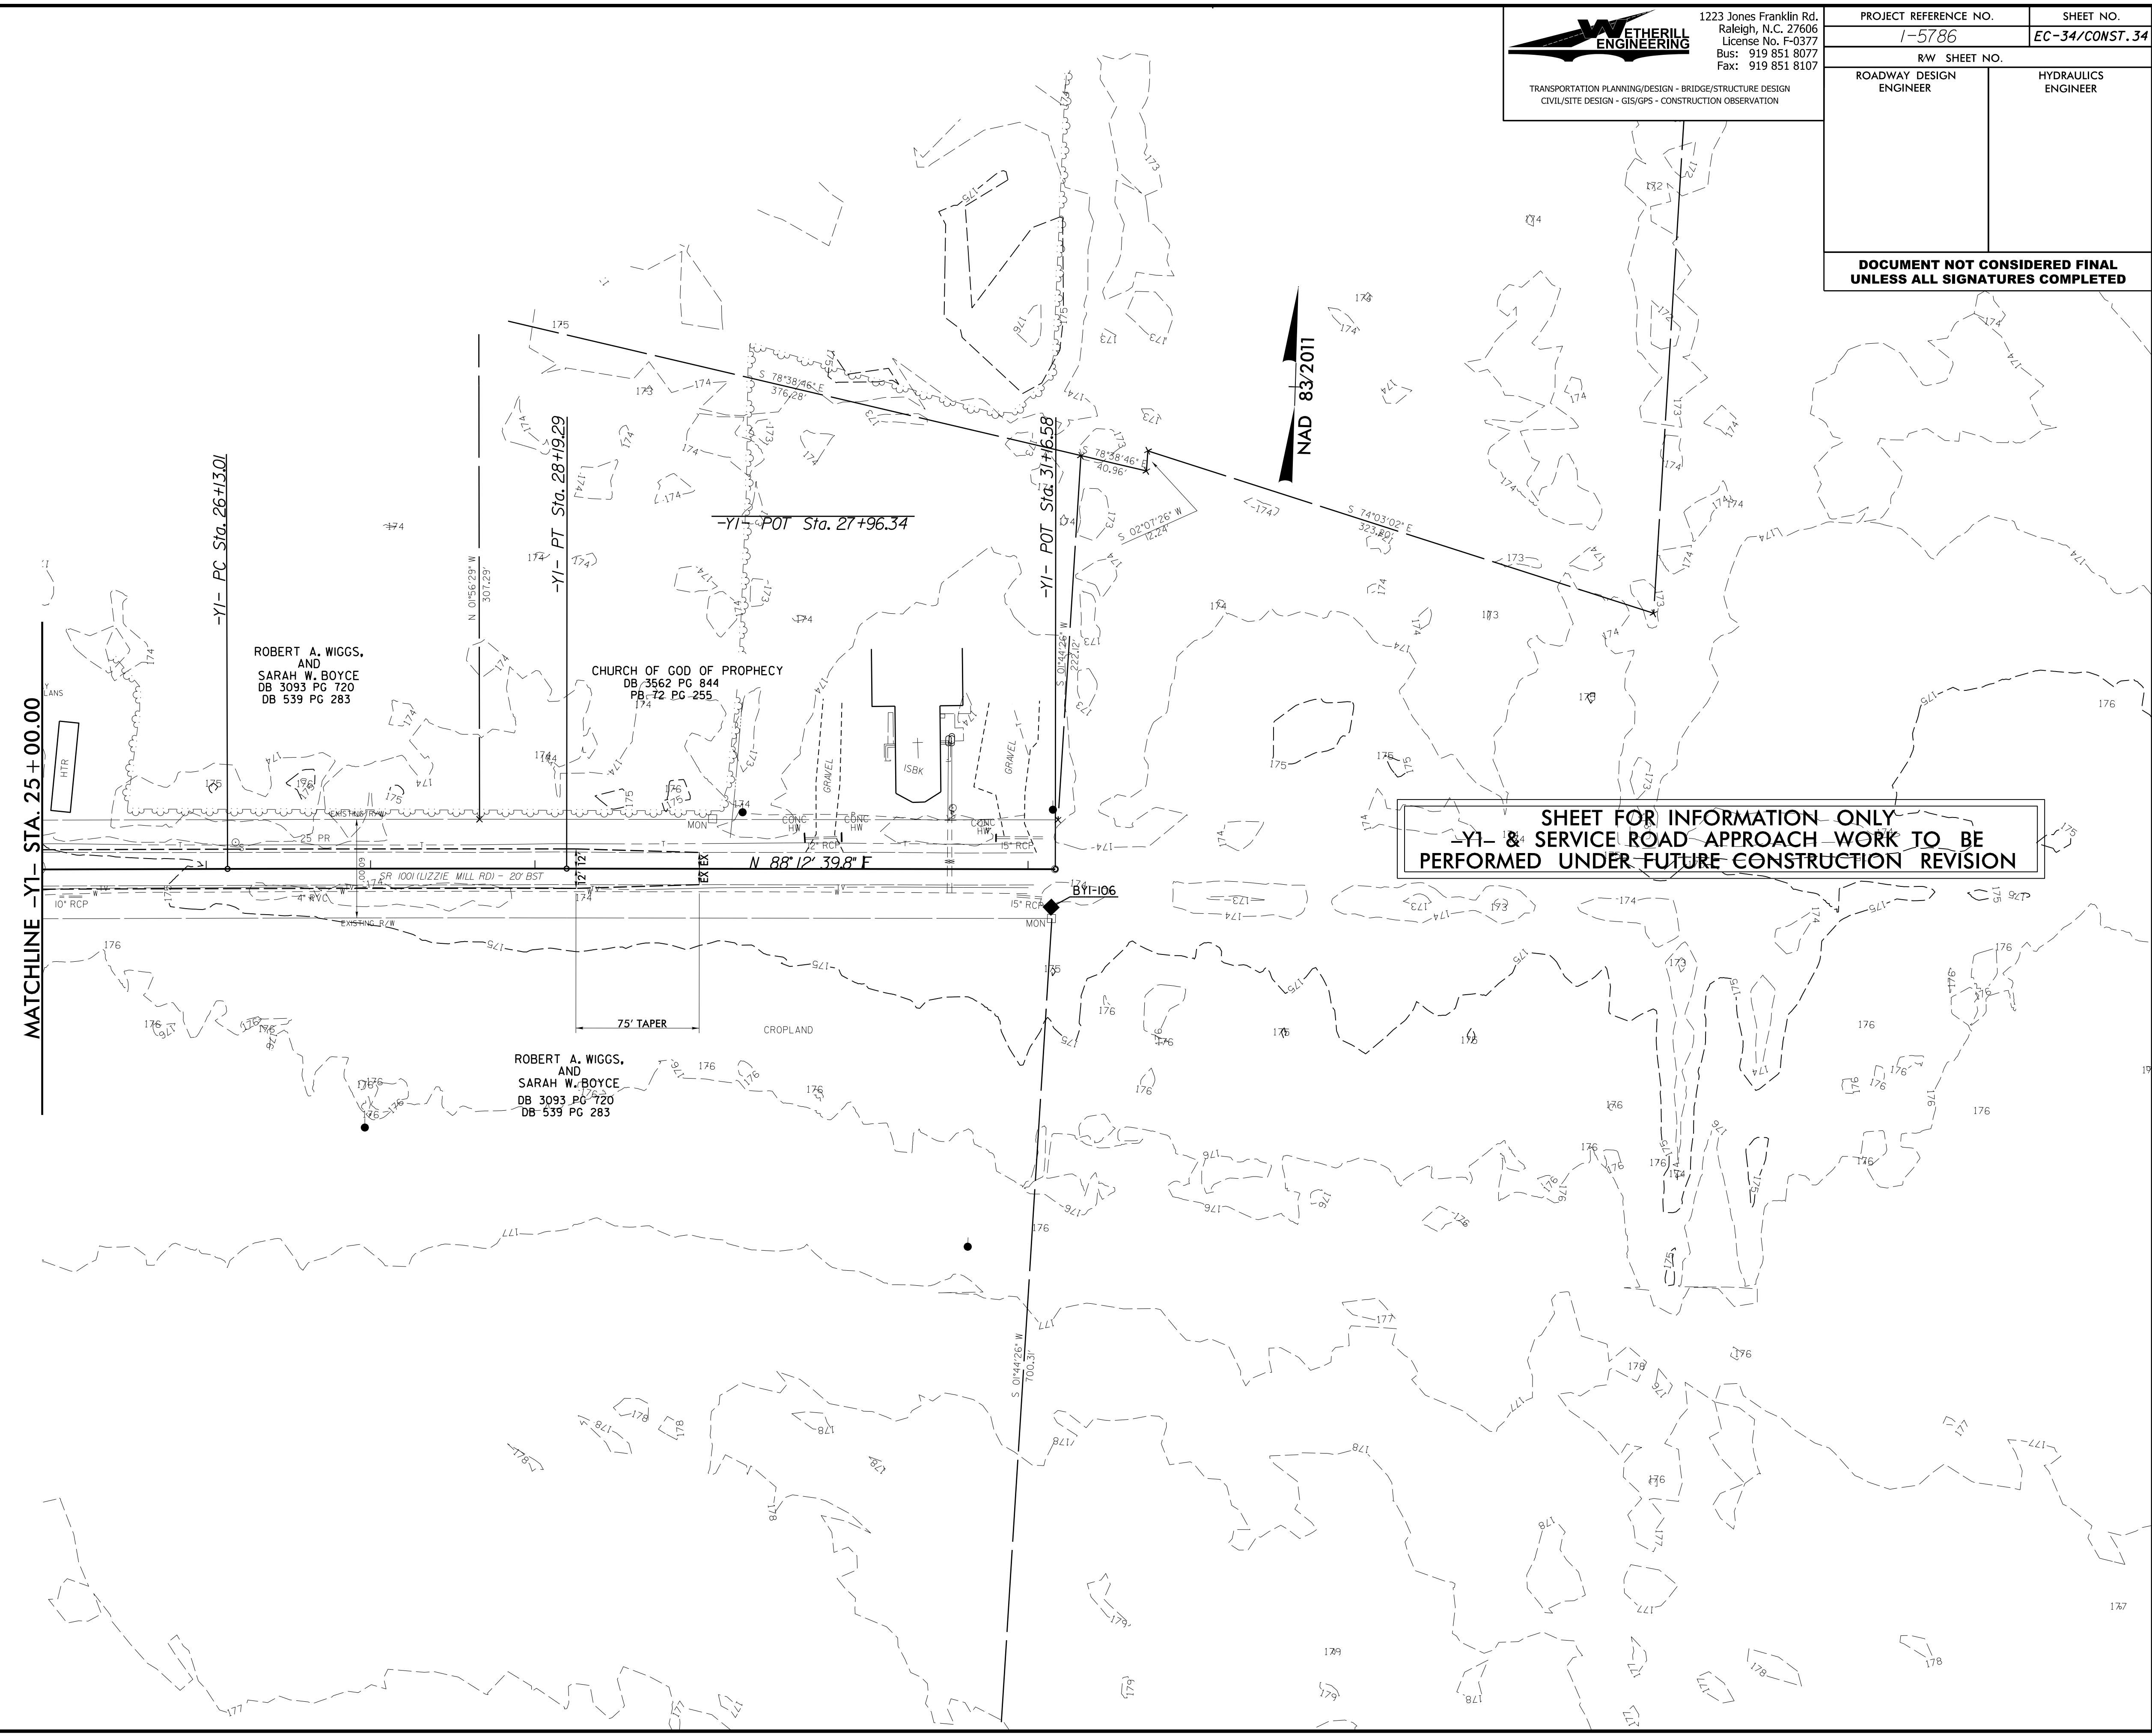

SHEET FOR INFORMATION ONLY  
-Y1- & SERVICE ROAD APPROACH WORK TO BE  
PERFORMED UNDER FUTURE CONSTRUCTION REVISION