




5/14/99  
C:\Users\j\Documents\Projects\1223 Jones Franklin Rd\1223 Jones Franklin Rd.dwg

**ETHERILL ENGINEERING**  
TRANSPORTATION PLANNING/DESIGN • BRIDGE/STRUCTURE DESIGN  
CIVIL/SITE DESIGN - GIS/GPS - CONSTRUCTION OBSERVATION

1223 Jones Franklin Rd.  
Raleigh, N.C. 27606  
License No. F-0377  
Bus: 919 851 8077  
Fax: 919 851 8107

PROJECT REFERENCE NO.	SHEET NO.
1-5786	EC-63/CONST. 30
R/W SHEET NO.	
ROADWAY DESIGN ENGINEER	HYDRAULICS ENGINEER

**DOCUMENT NOT CONSIDERED FINAL  
UNLESS ALL SIGNATURES COMPLETED**

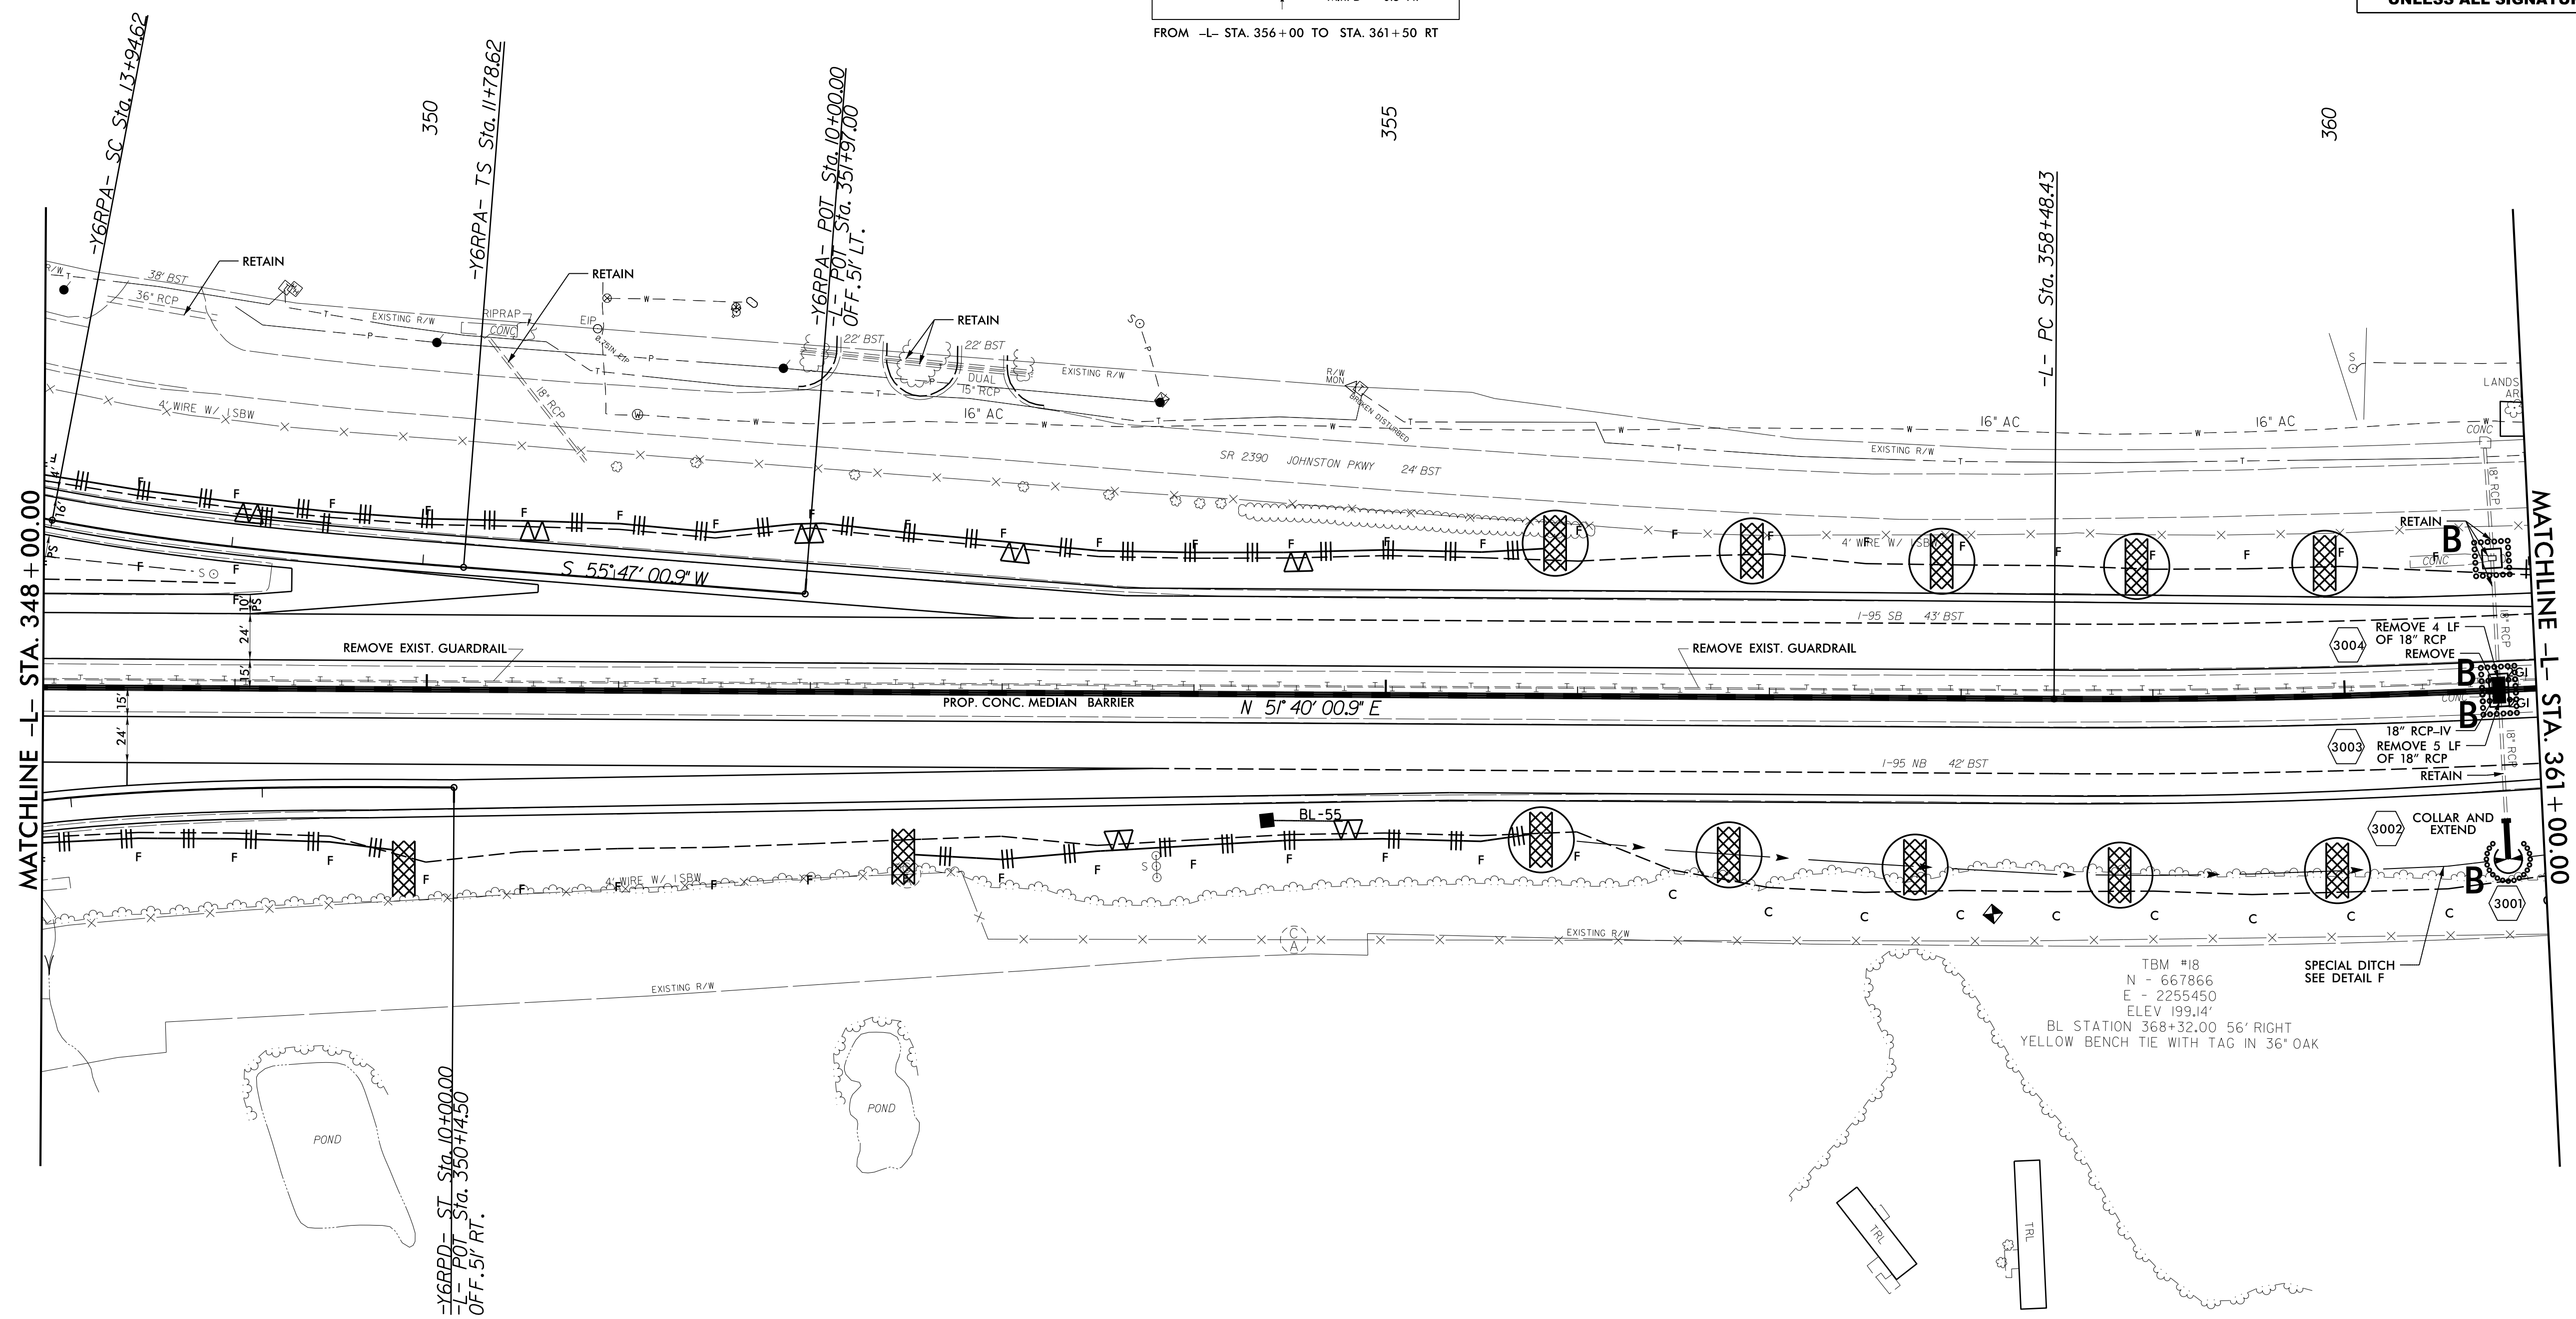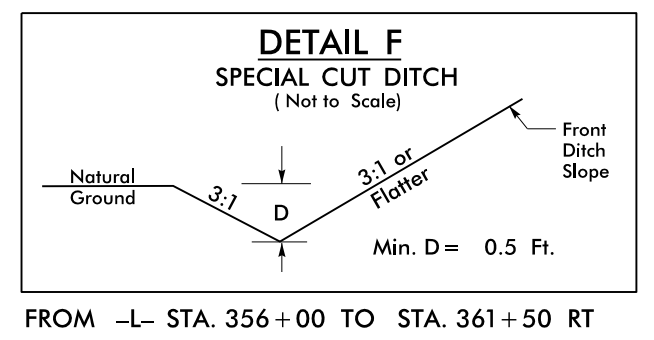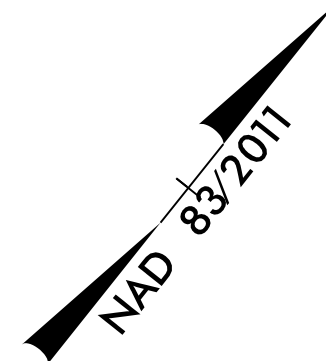

TBM #18  
N - 667866  
E - 2255450  
ELEV 199.14'  
BL STATION 368+32.00 56' RIGHT  
YELLOW BENCH TIE WITH TAG IN 36\"/>

-Y6RPA- ST. 350+00.00  
-L- POT Sta. 350+14.50  
OFF. 51' RT.

MATCHLINE -L- STA. 348+00.00

MATCHLINE -L- STA. 361+00.00