


8/23/99




PROJ. REFERENCE NO.
I-5786

SHEET NO.
X-87


150 140 130 120 110 100 90 80 70 60 50 40 30 20 10 0 10 20 30 40 50 60 70 80 90 100 110 120 130 140 150

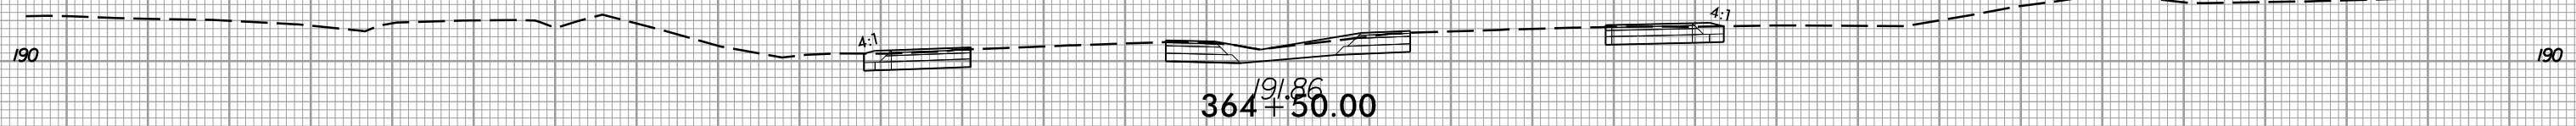


364+50.00

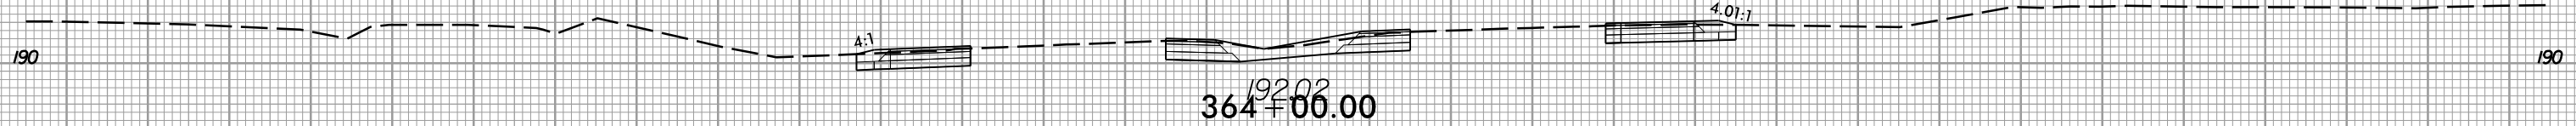


364+00.00

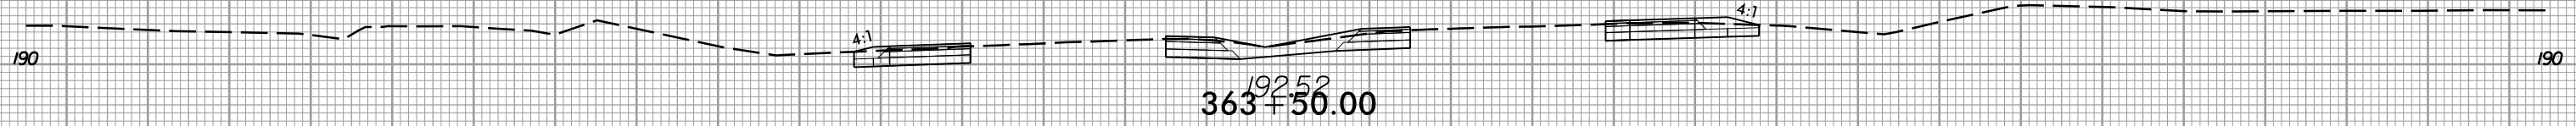


363+50.00

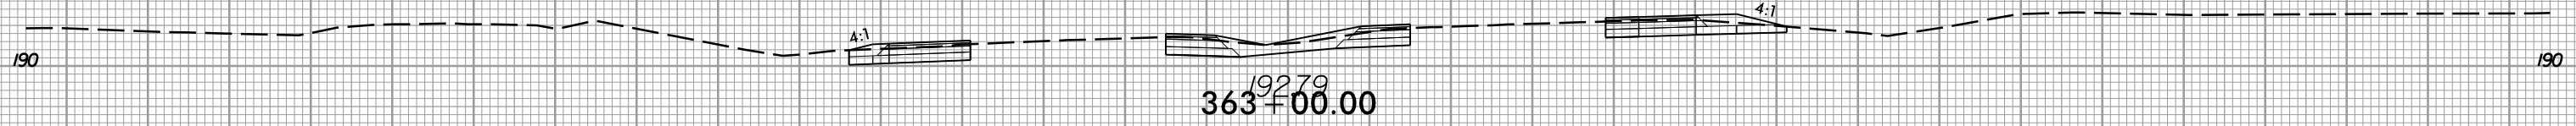


363+00.00

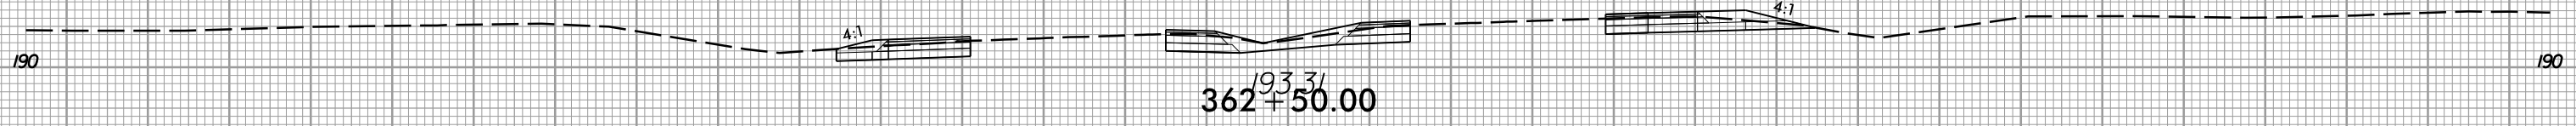


362+50.00

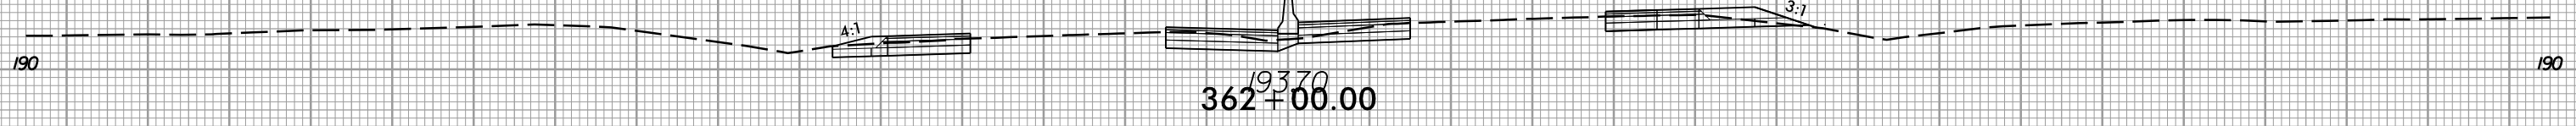

362+00.00

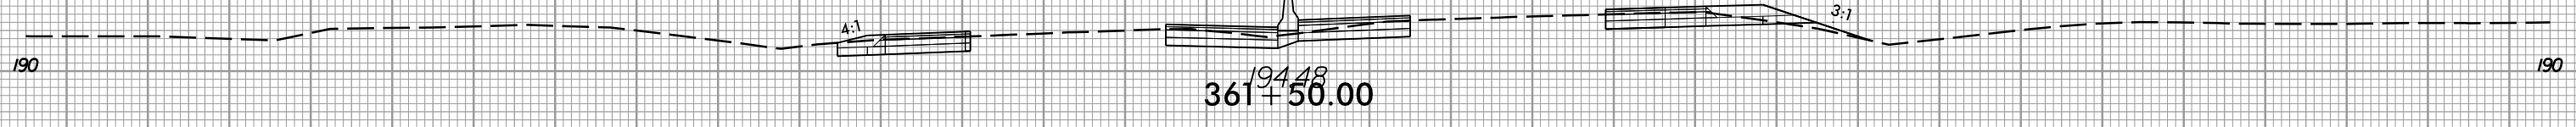


361+50.00

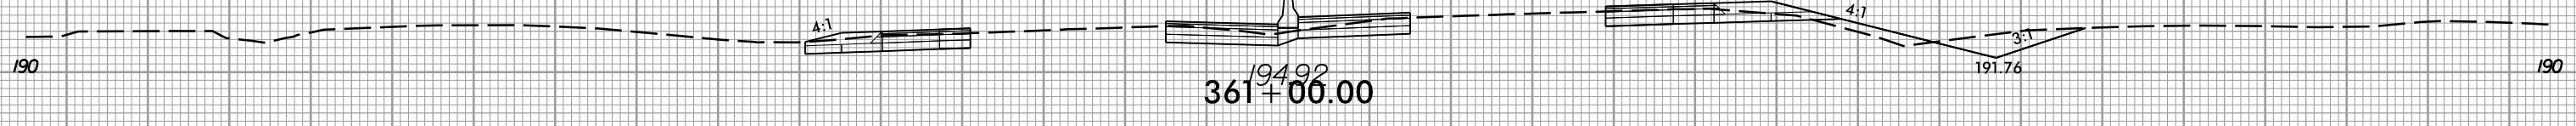

361+00.00

191.76

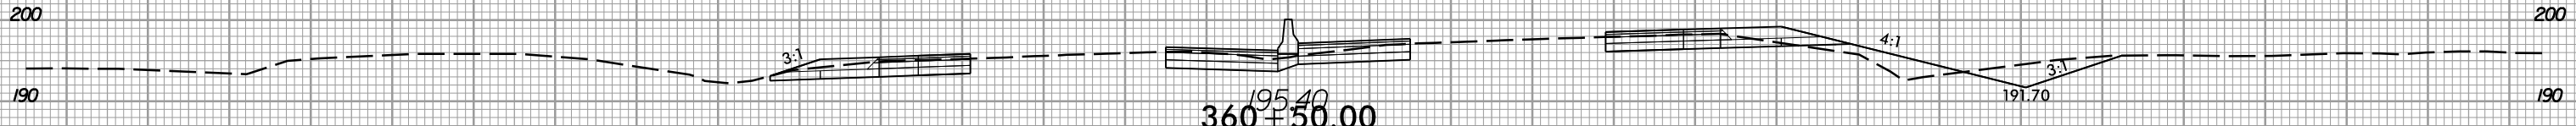

360+50.00

191.70



150 140 130 120 110 100 90 80 70 60 50 40 30 20 10 0 10 20 30 40 50 60 70 80 90 100 110 120 130 140 150

6/5/2017
I:\5786_rdy_xpl.L\dgn