

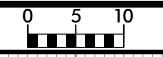
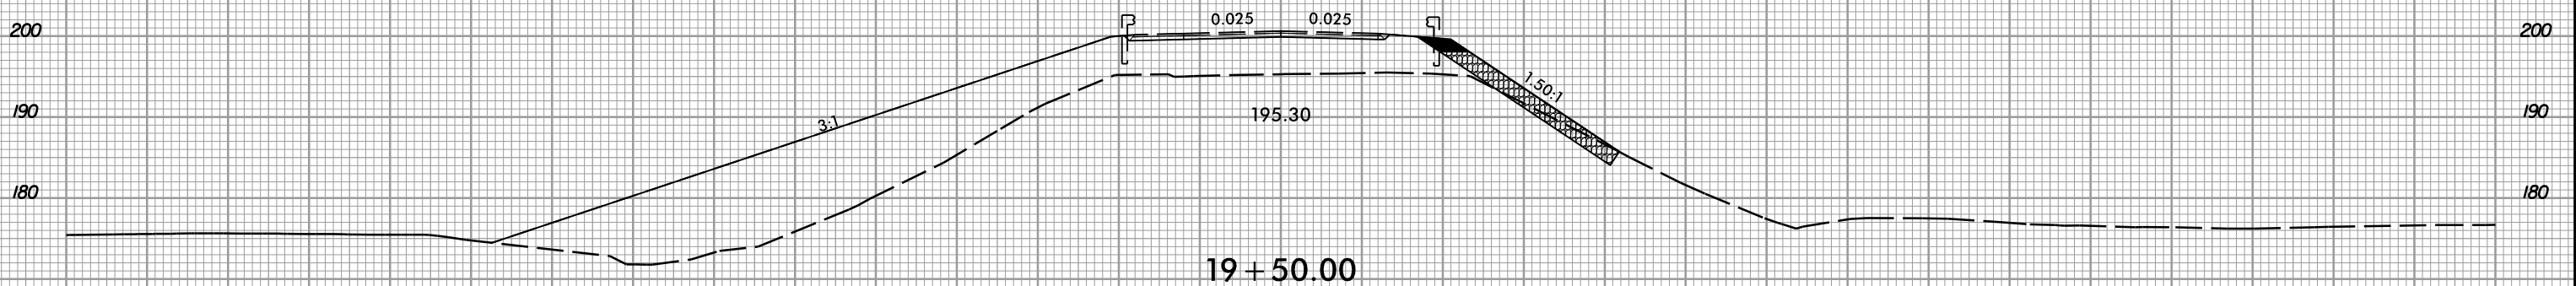
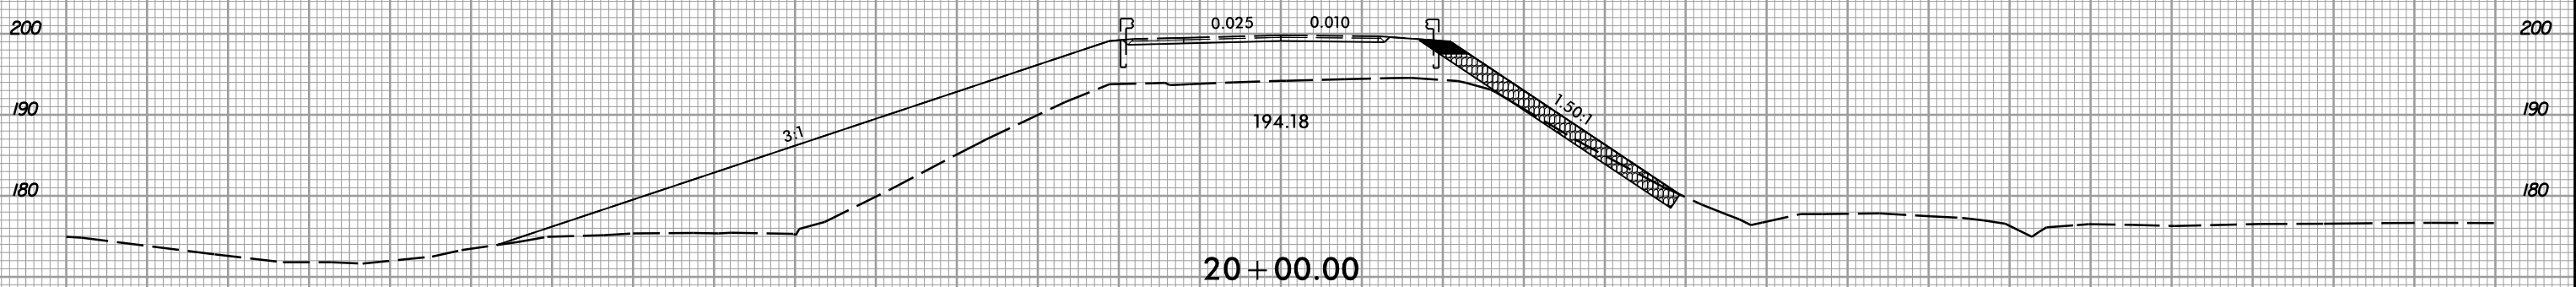


8/23/99

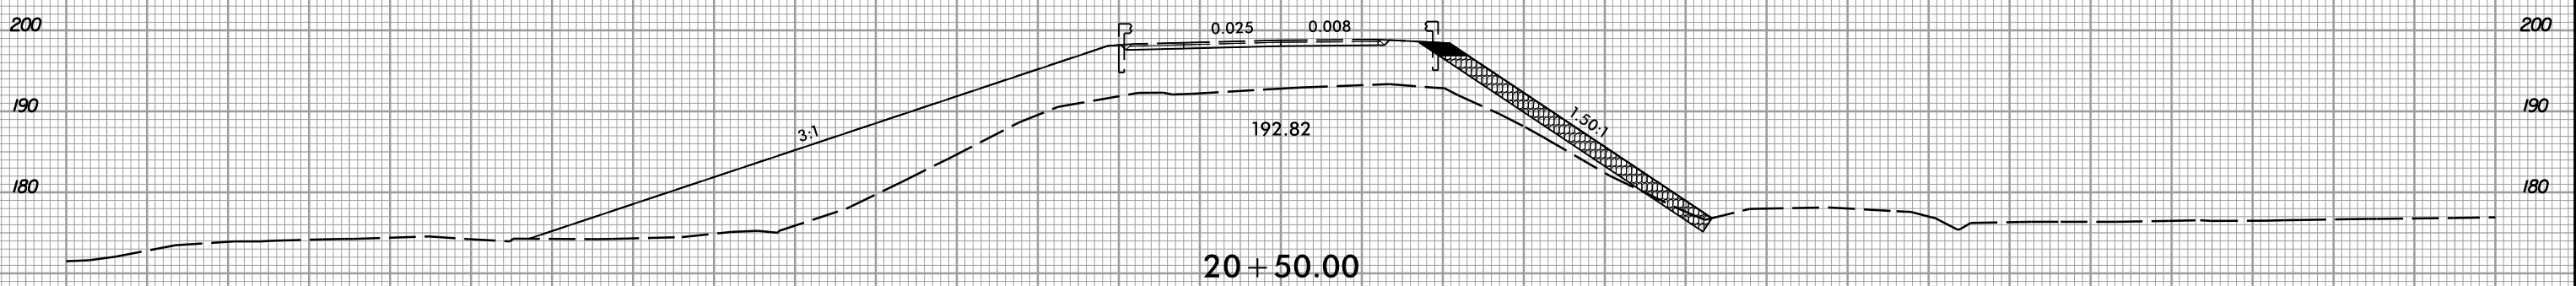

PROJ. REFERENCE NO.	SHEET NO.
I-5786	X-91

150 140 130 120 110 100 90 80 70 60 50 40 30 20 10 0 10 20 30 40 50 60 70 80 90 100 110 120 130 140 150

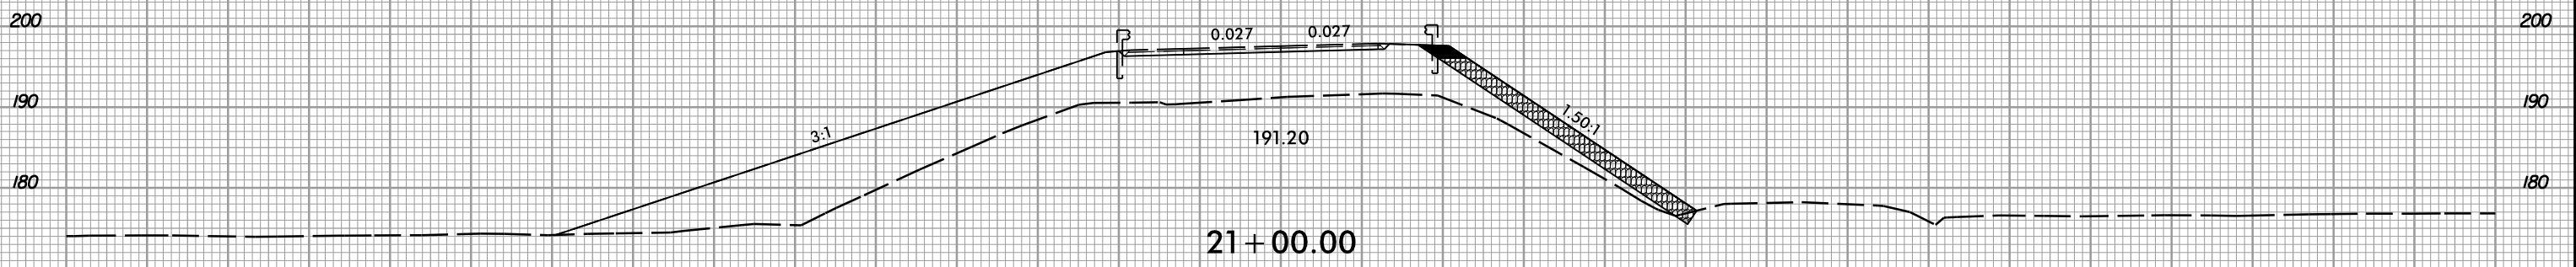

-Y1-

150 140 130 120 110 100 90 80 70 60 50 40 30 20 10 0 10 20 30 40 50 60 70 80 90 100 110 120 130 140 150

6/5/2017 11:51:56 AM rdj-xpl-Y1.dgn