



P:\2017\I-5786\Structures\Drawings\Mill\Y1\I-5786-Y1_PS_WE_I.dgn
6/6/2017 6:29:11 AM

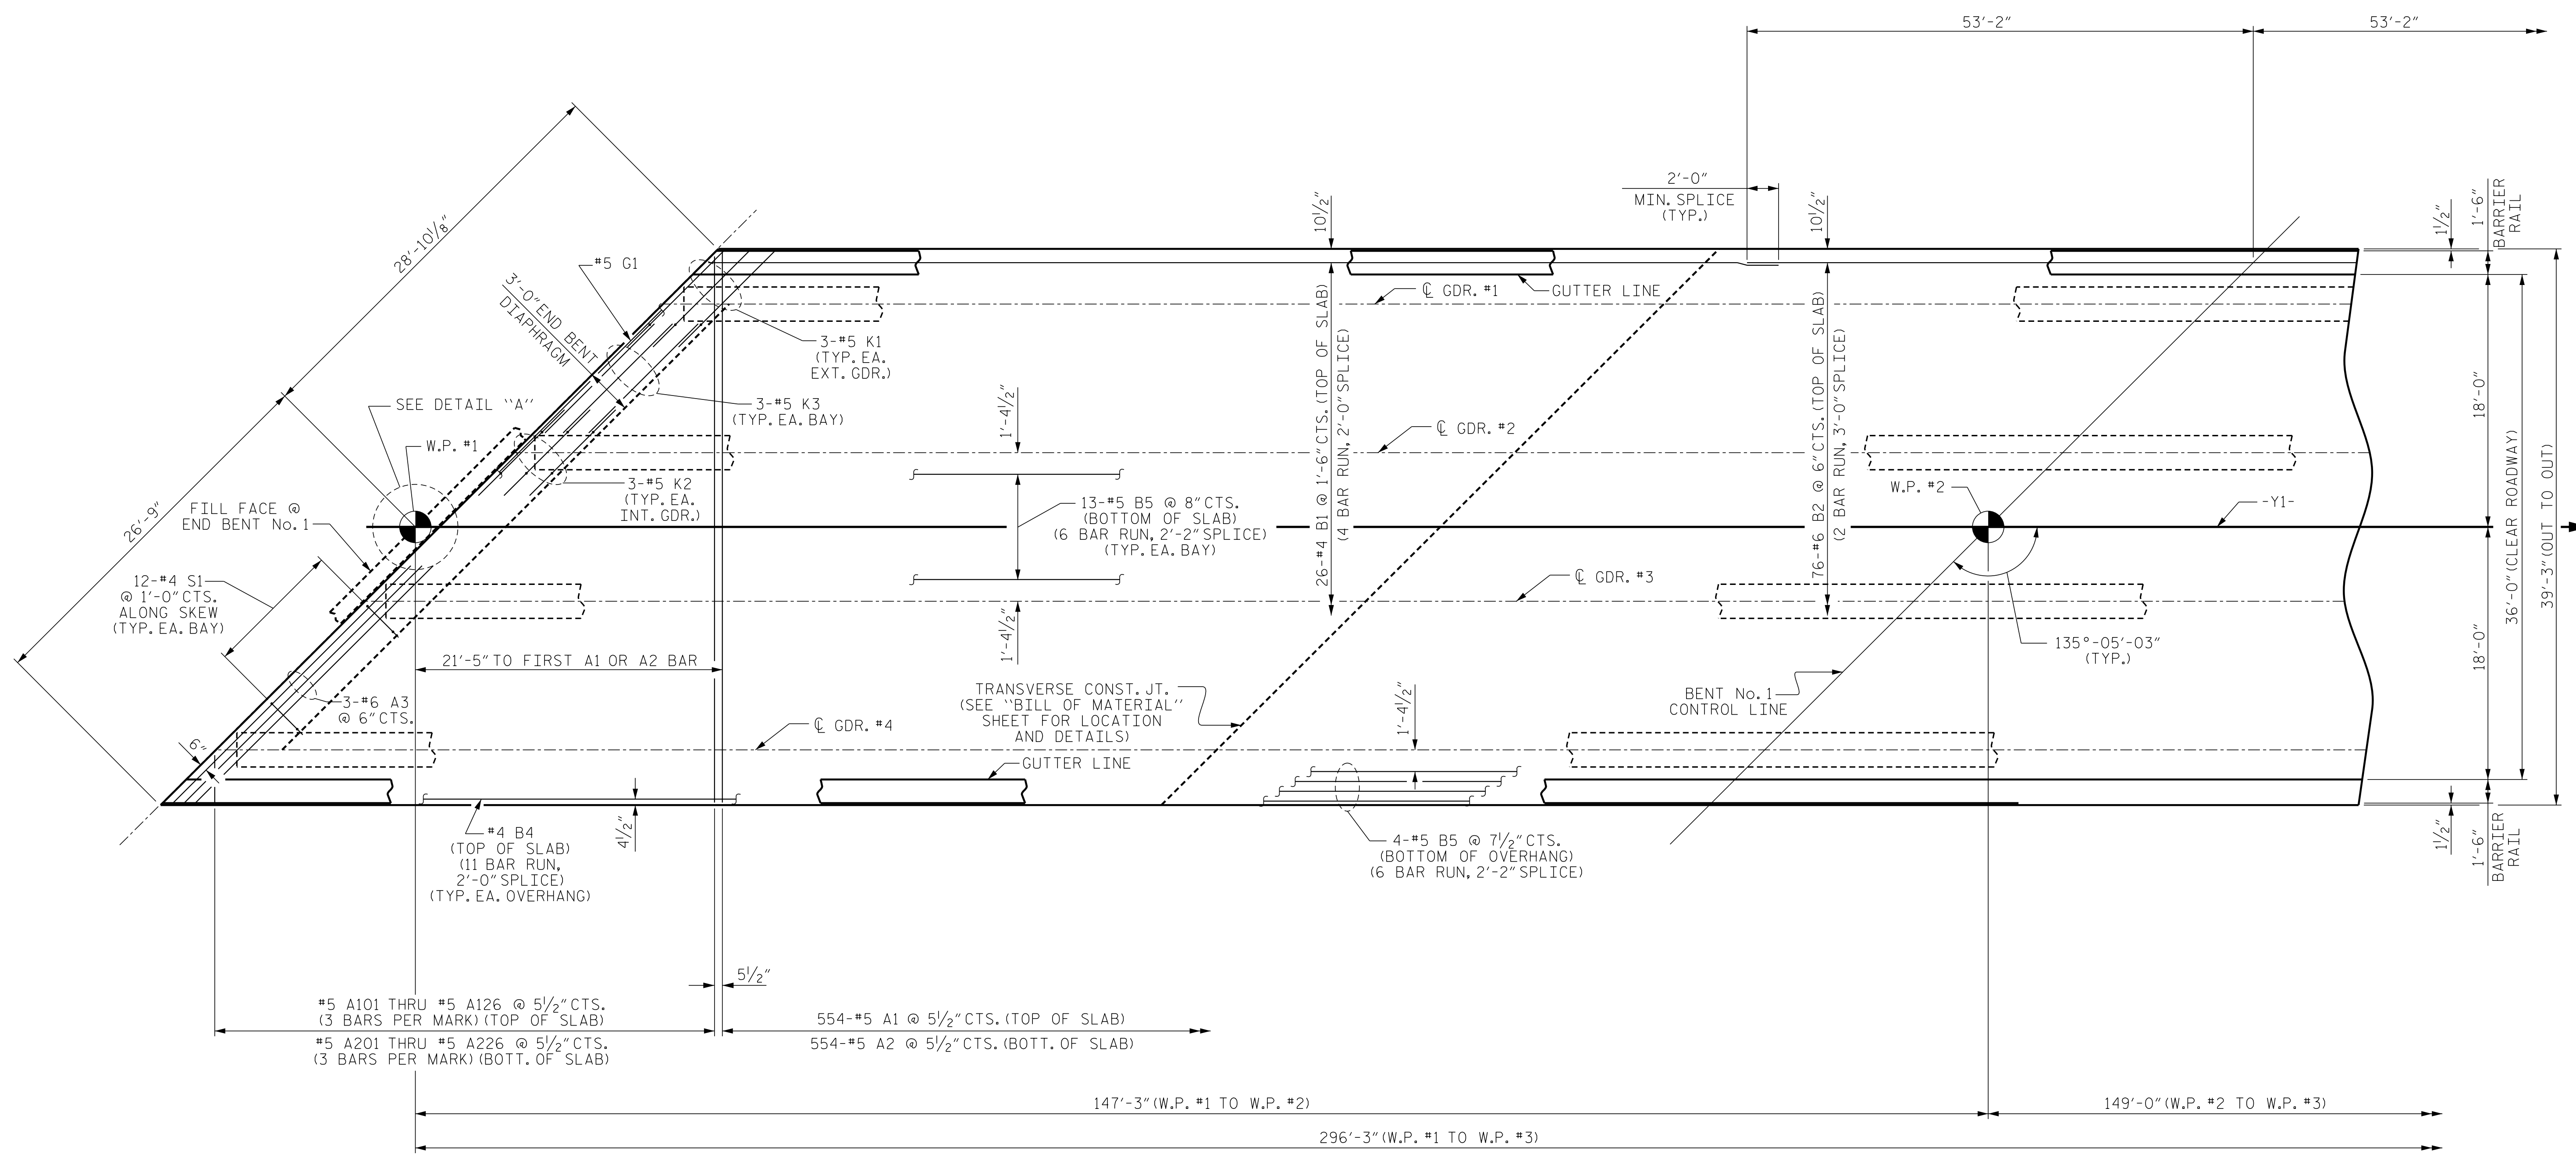


PLAN OF SPAN A

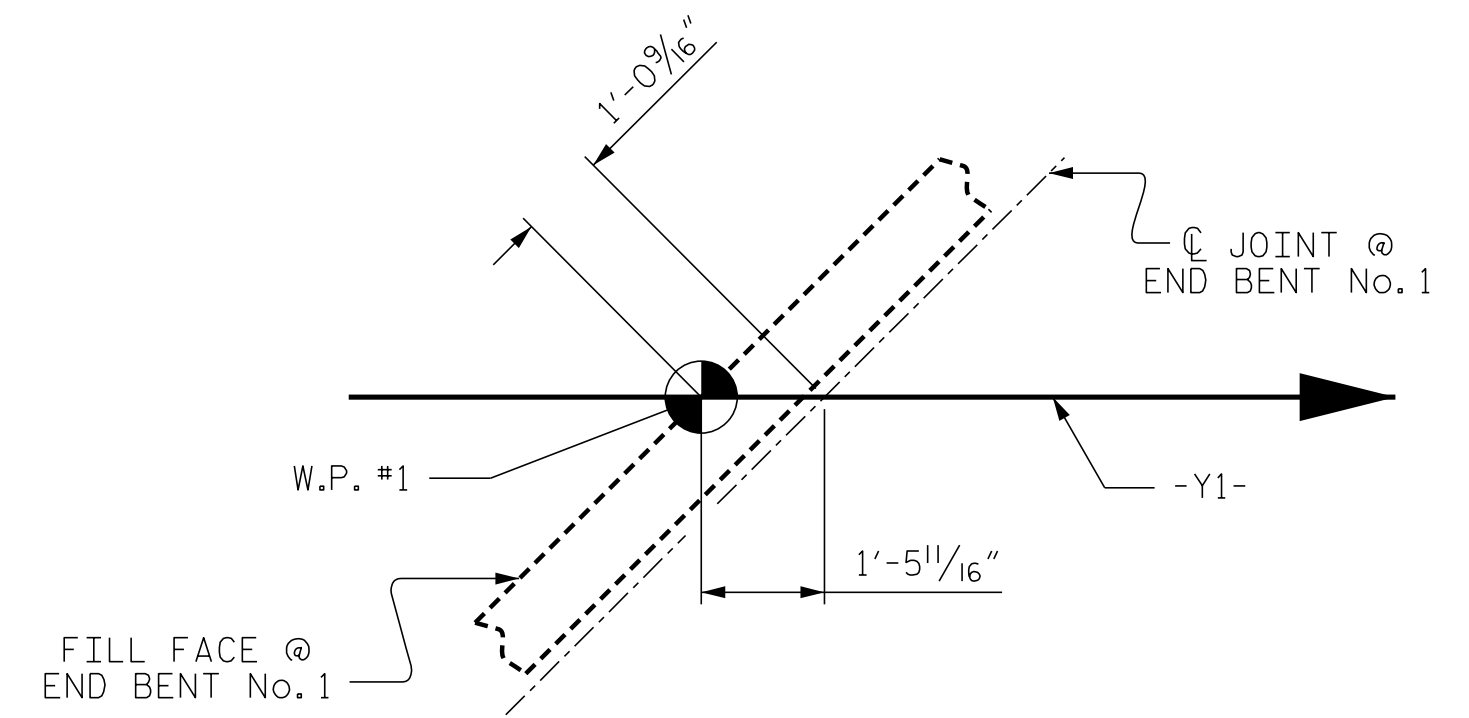

DETAIL A

PROJECT NO. I-5786
JOHNSTON COUNTY
 STATION: 17+77.11 -Y1-
 SHEET 1 OF 2

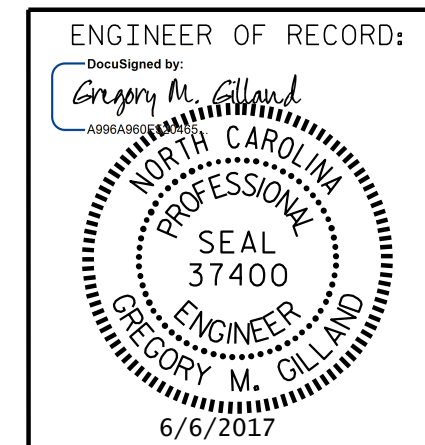

STATE OF NORTH CAROLINA
 DEPARTMENT OF TRANSPORTATION
 RALEIGH

SUPERSTRUCTURE
 PLAN OF SPANS

| REVISIONS | | | | | |
|-----------|-----|-------|-----|-----|-------|
| NO. | BY: | DATE: | NO. | BY: | DATE: |
| 1 | | | 3 | | |
| 2 | | | 4 | | |

SHEET NO. S01-7
 TOTAL SHEETS 32

DRAWN BY: D. HODGE DATE: 4/17
 CHECKED BY: B.C. HUNT DATE: 5/17

DOCUMENT NOT CONSIDERED FINAL
 UNLESS ALL SIGNATURES COMPLETED