




PLAN

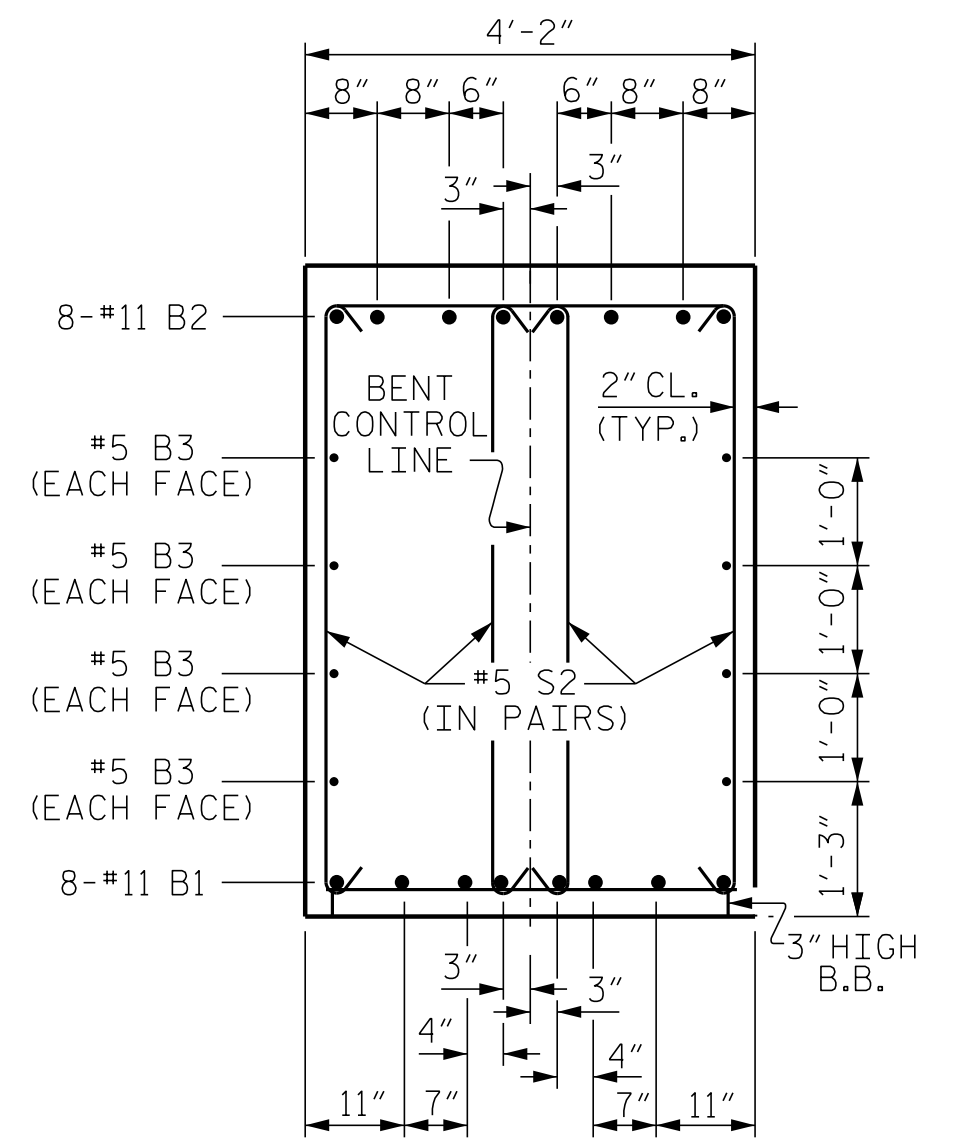

SECTION B-B

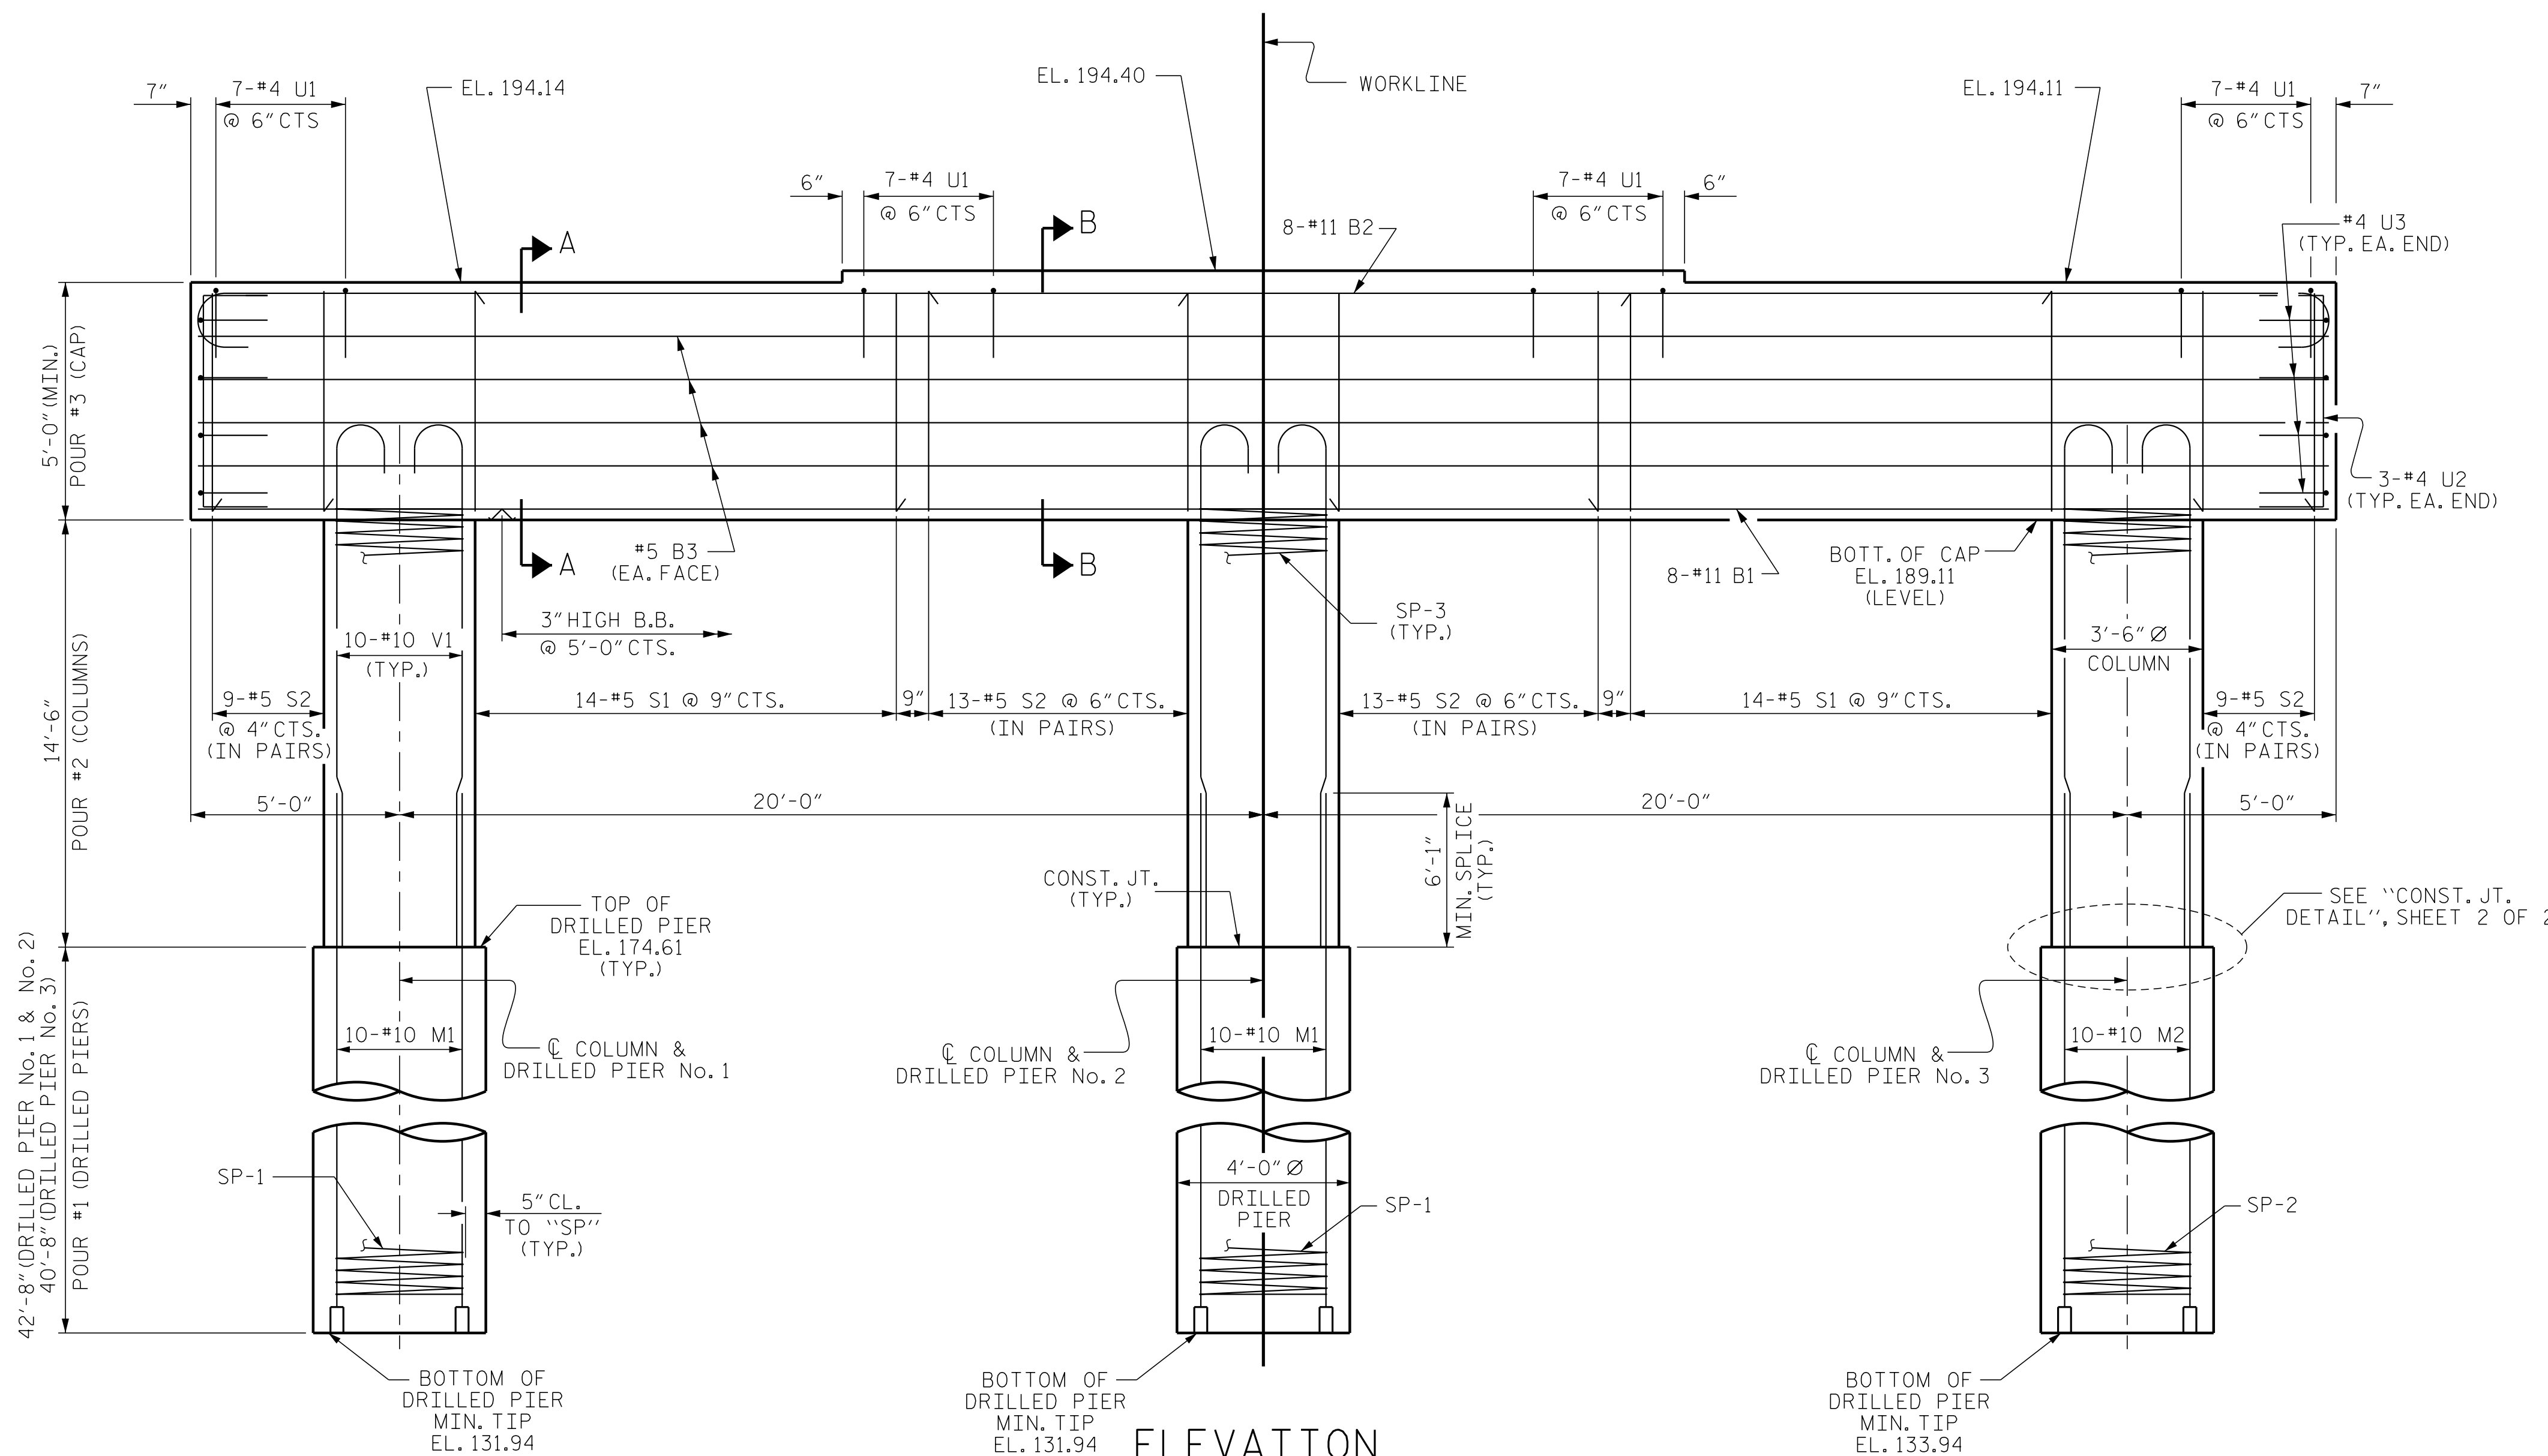


ELEVATION

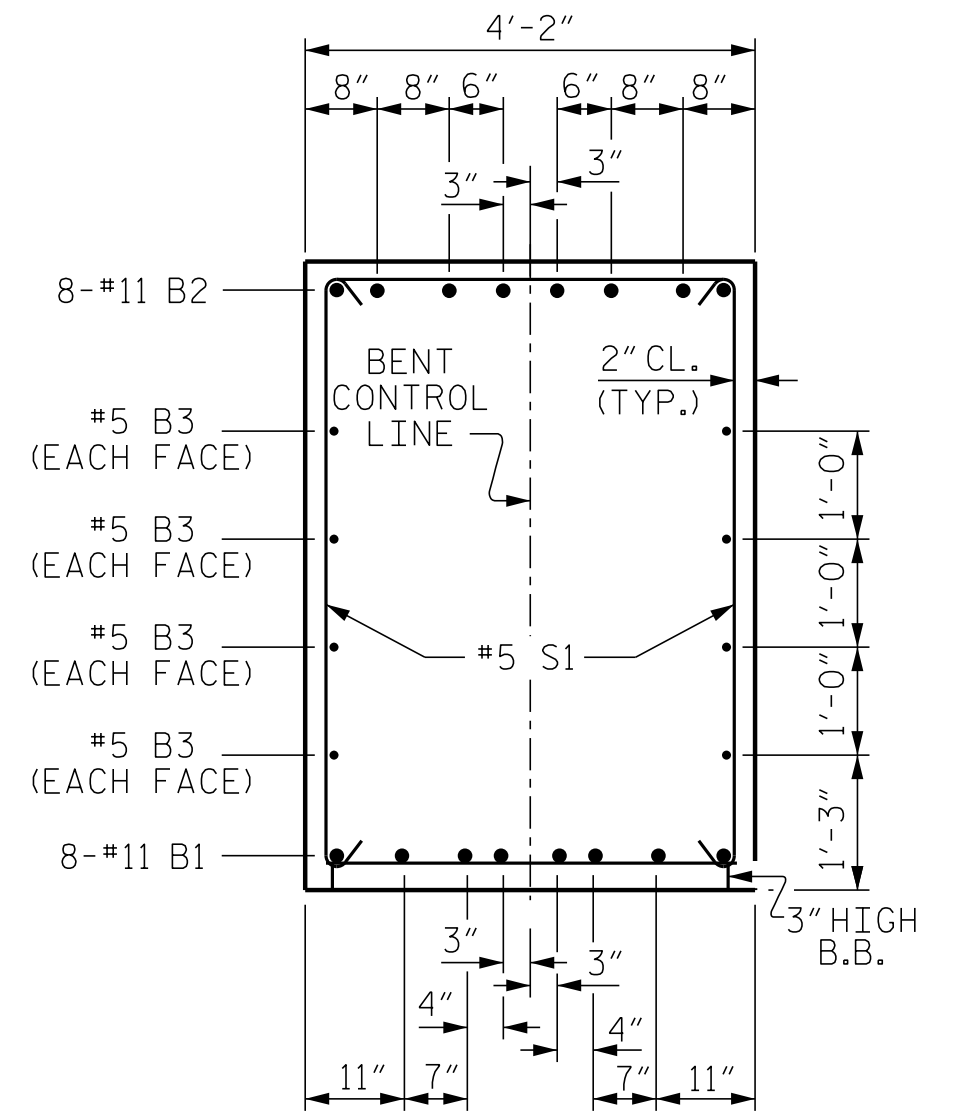

SECTION A-A

PROJECT NO. I-5786
JOHNSTON COUNTY
 STATION: 17+77.11 -Y1-
 SHEET 1 OF 2

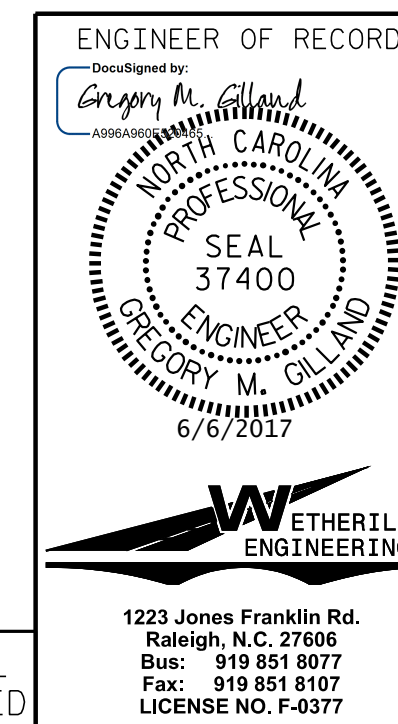

STATE OF NORTH CAROLINA DEPARTMENT OF TRANSPORTATION RALEIGH					
SUBSTRUCTURE BENT No. 1					
REVISIONS					
NO.	BY:	DATE:	NO.	BY:	DATE:
1			3		
2			4		
SHEET NO. S01-24					TOTAL SHEETS 32

DRAWN BY: D. HODGE DATE: 5/17
 CHECKED BY: B.C. HUNT DATE: 5/17

DIMENSIONS AND REINFORCING STEEL ARE TYPICAL FOR EACH COLUMN AND DRILLED PIER EXCEPT AS NOTED.

DOCUMENT NOT CONSIDERED FINAL UNLESS ALL SIGNATURES COMPLETED

P:\2017\I-5786\Structures\GDM\NlzzieMill_Y1\I-5786-Y1_BT_WE_I.dgn
 6/6/2017 9:27:03 AM